

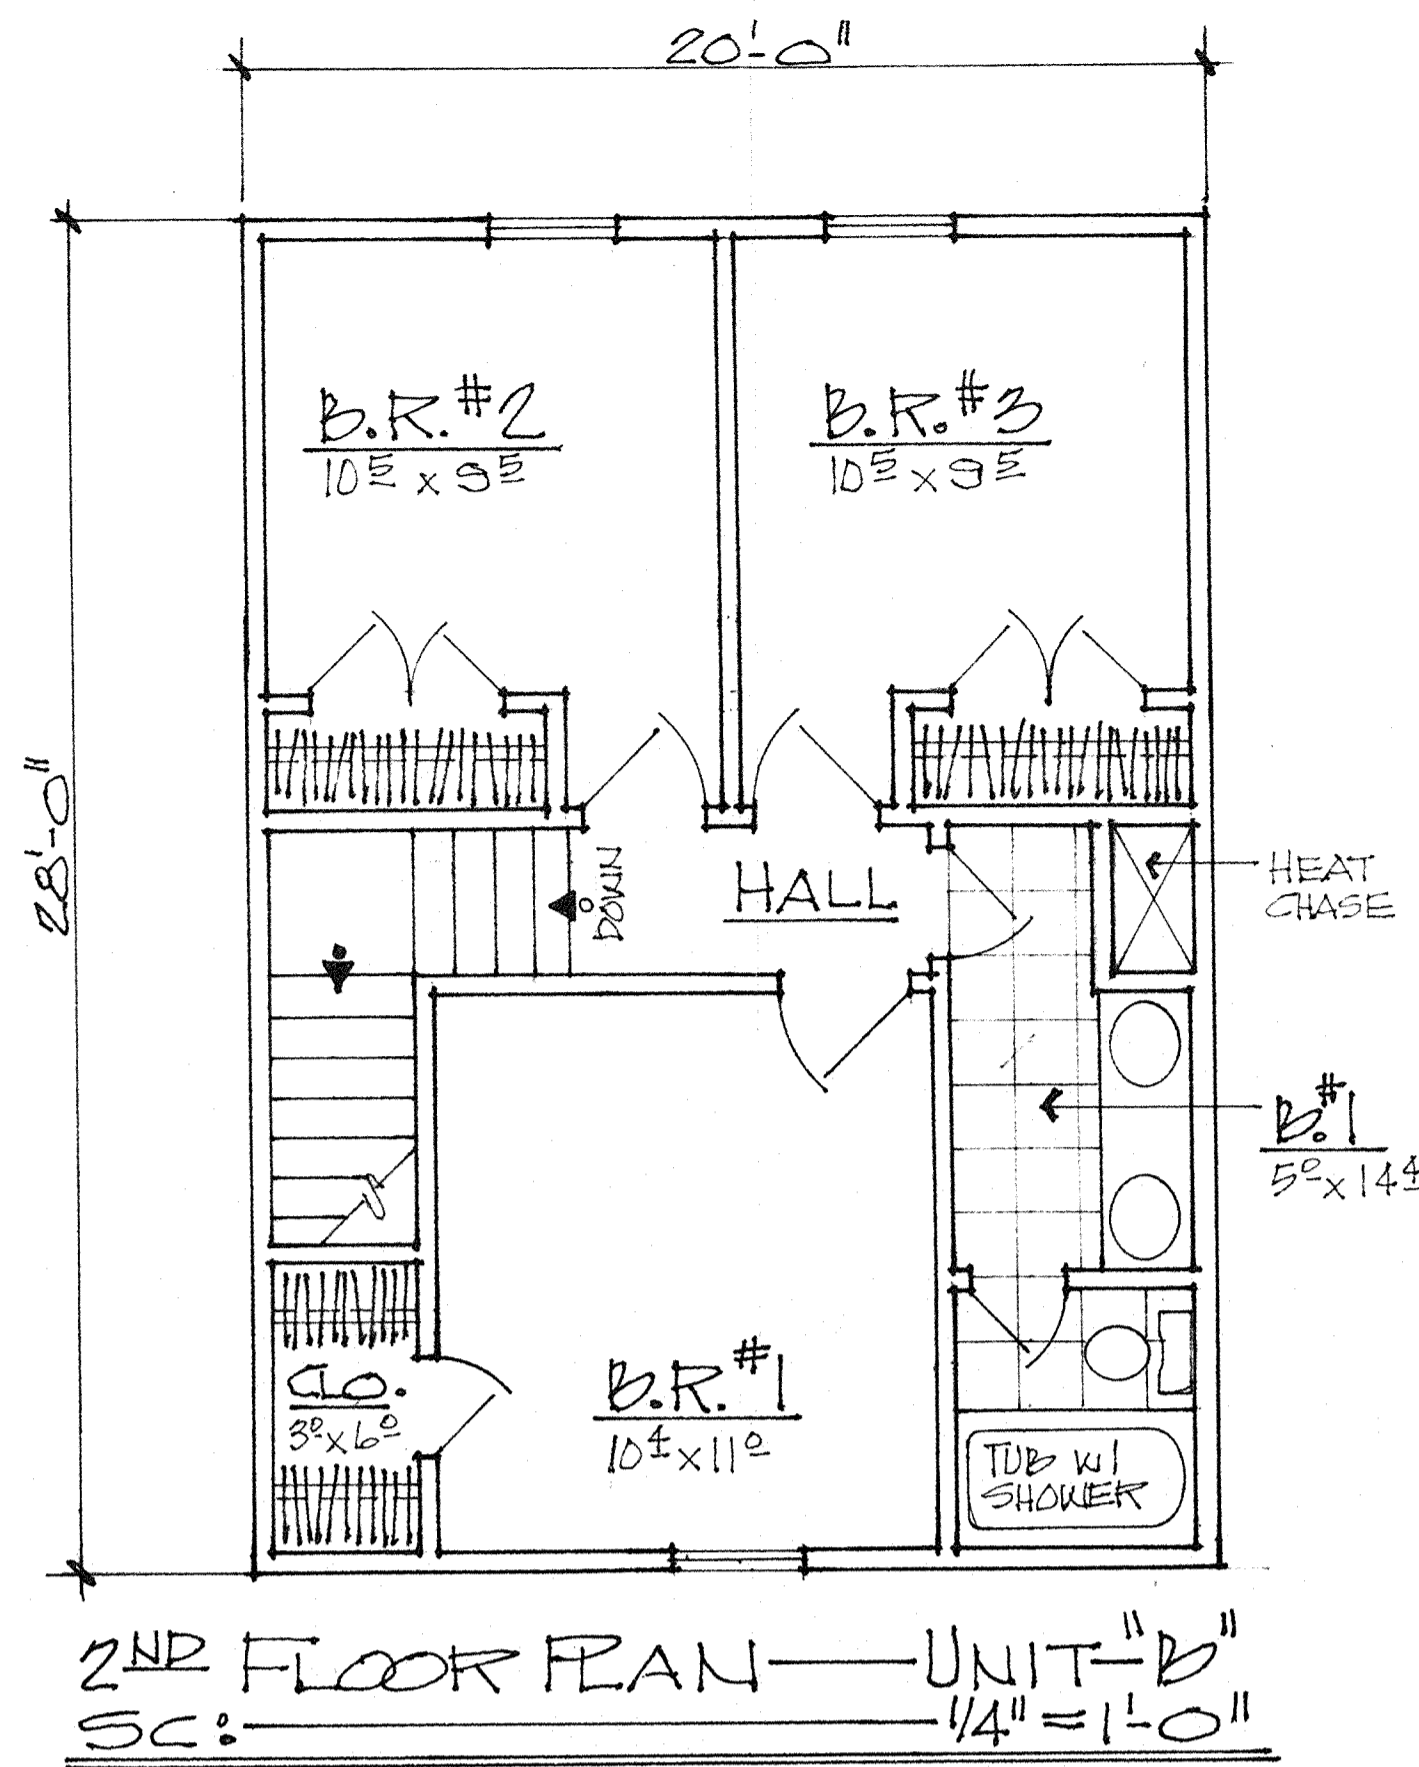


2ND FLOOR PLAN—UNIT "A"
 SC: 1/4" = 1'-0"

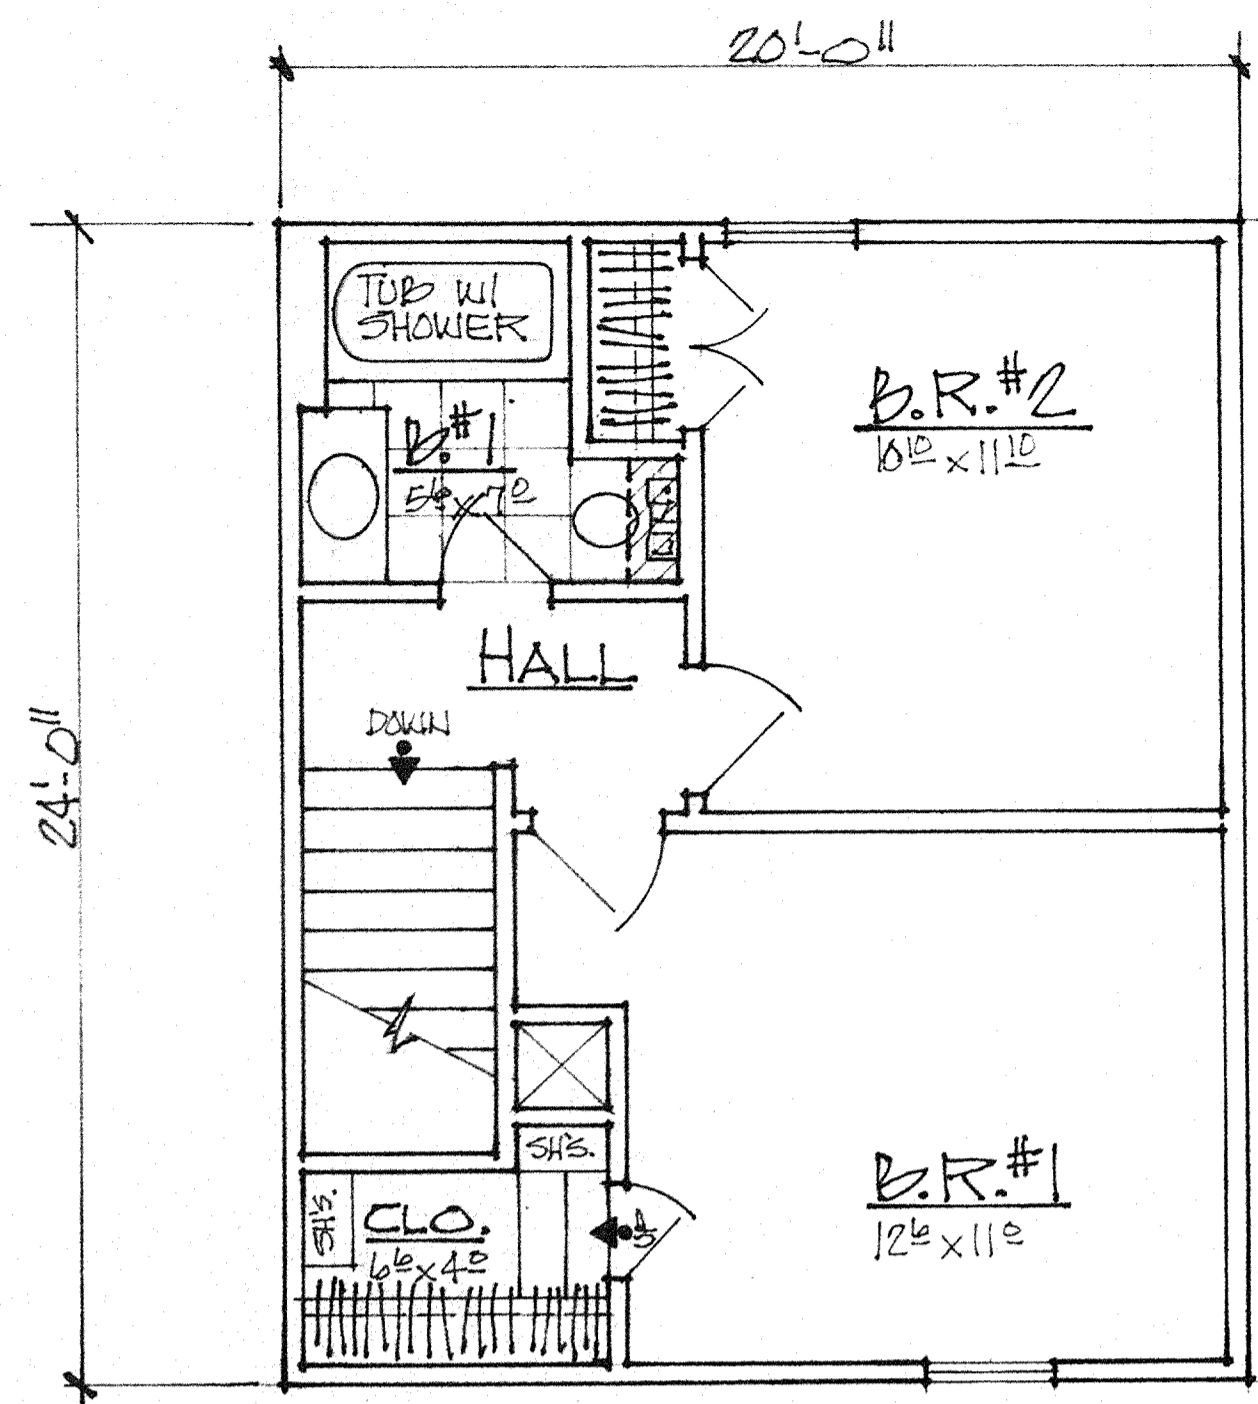


2ND FLOOR PLAN—UNIT "B"
 SC: 1/4" = 1'-0"

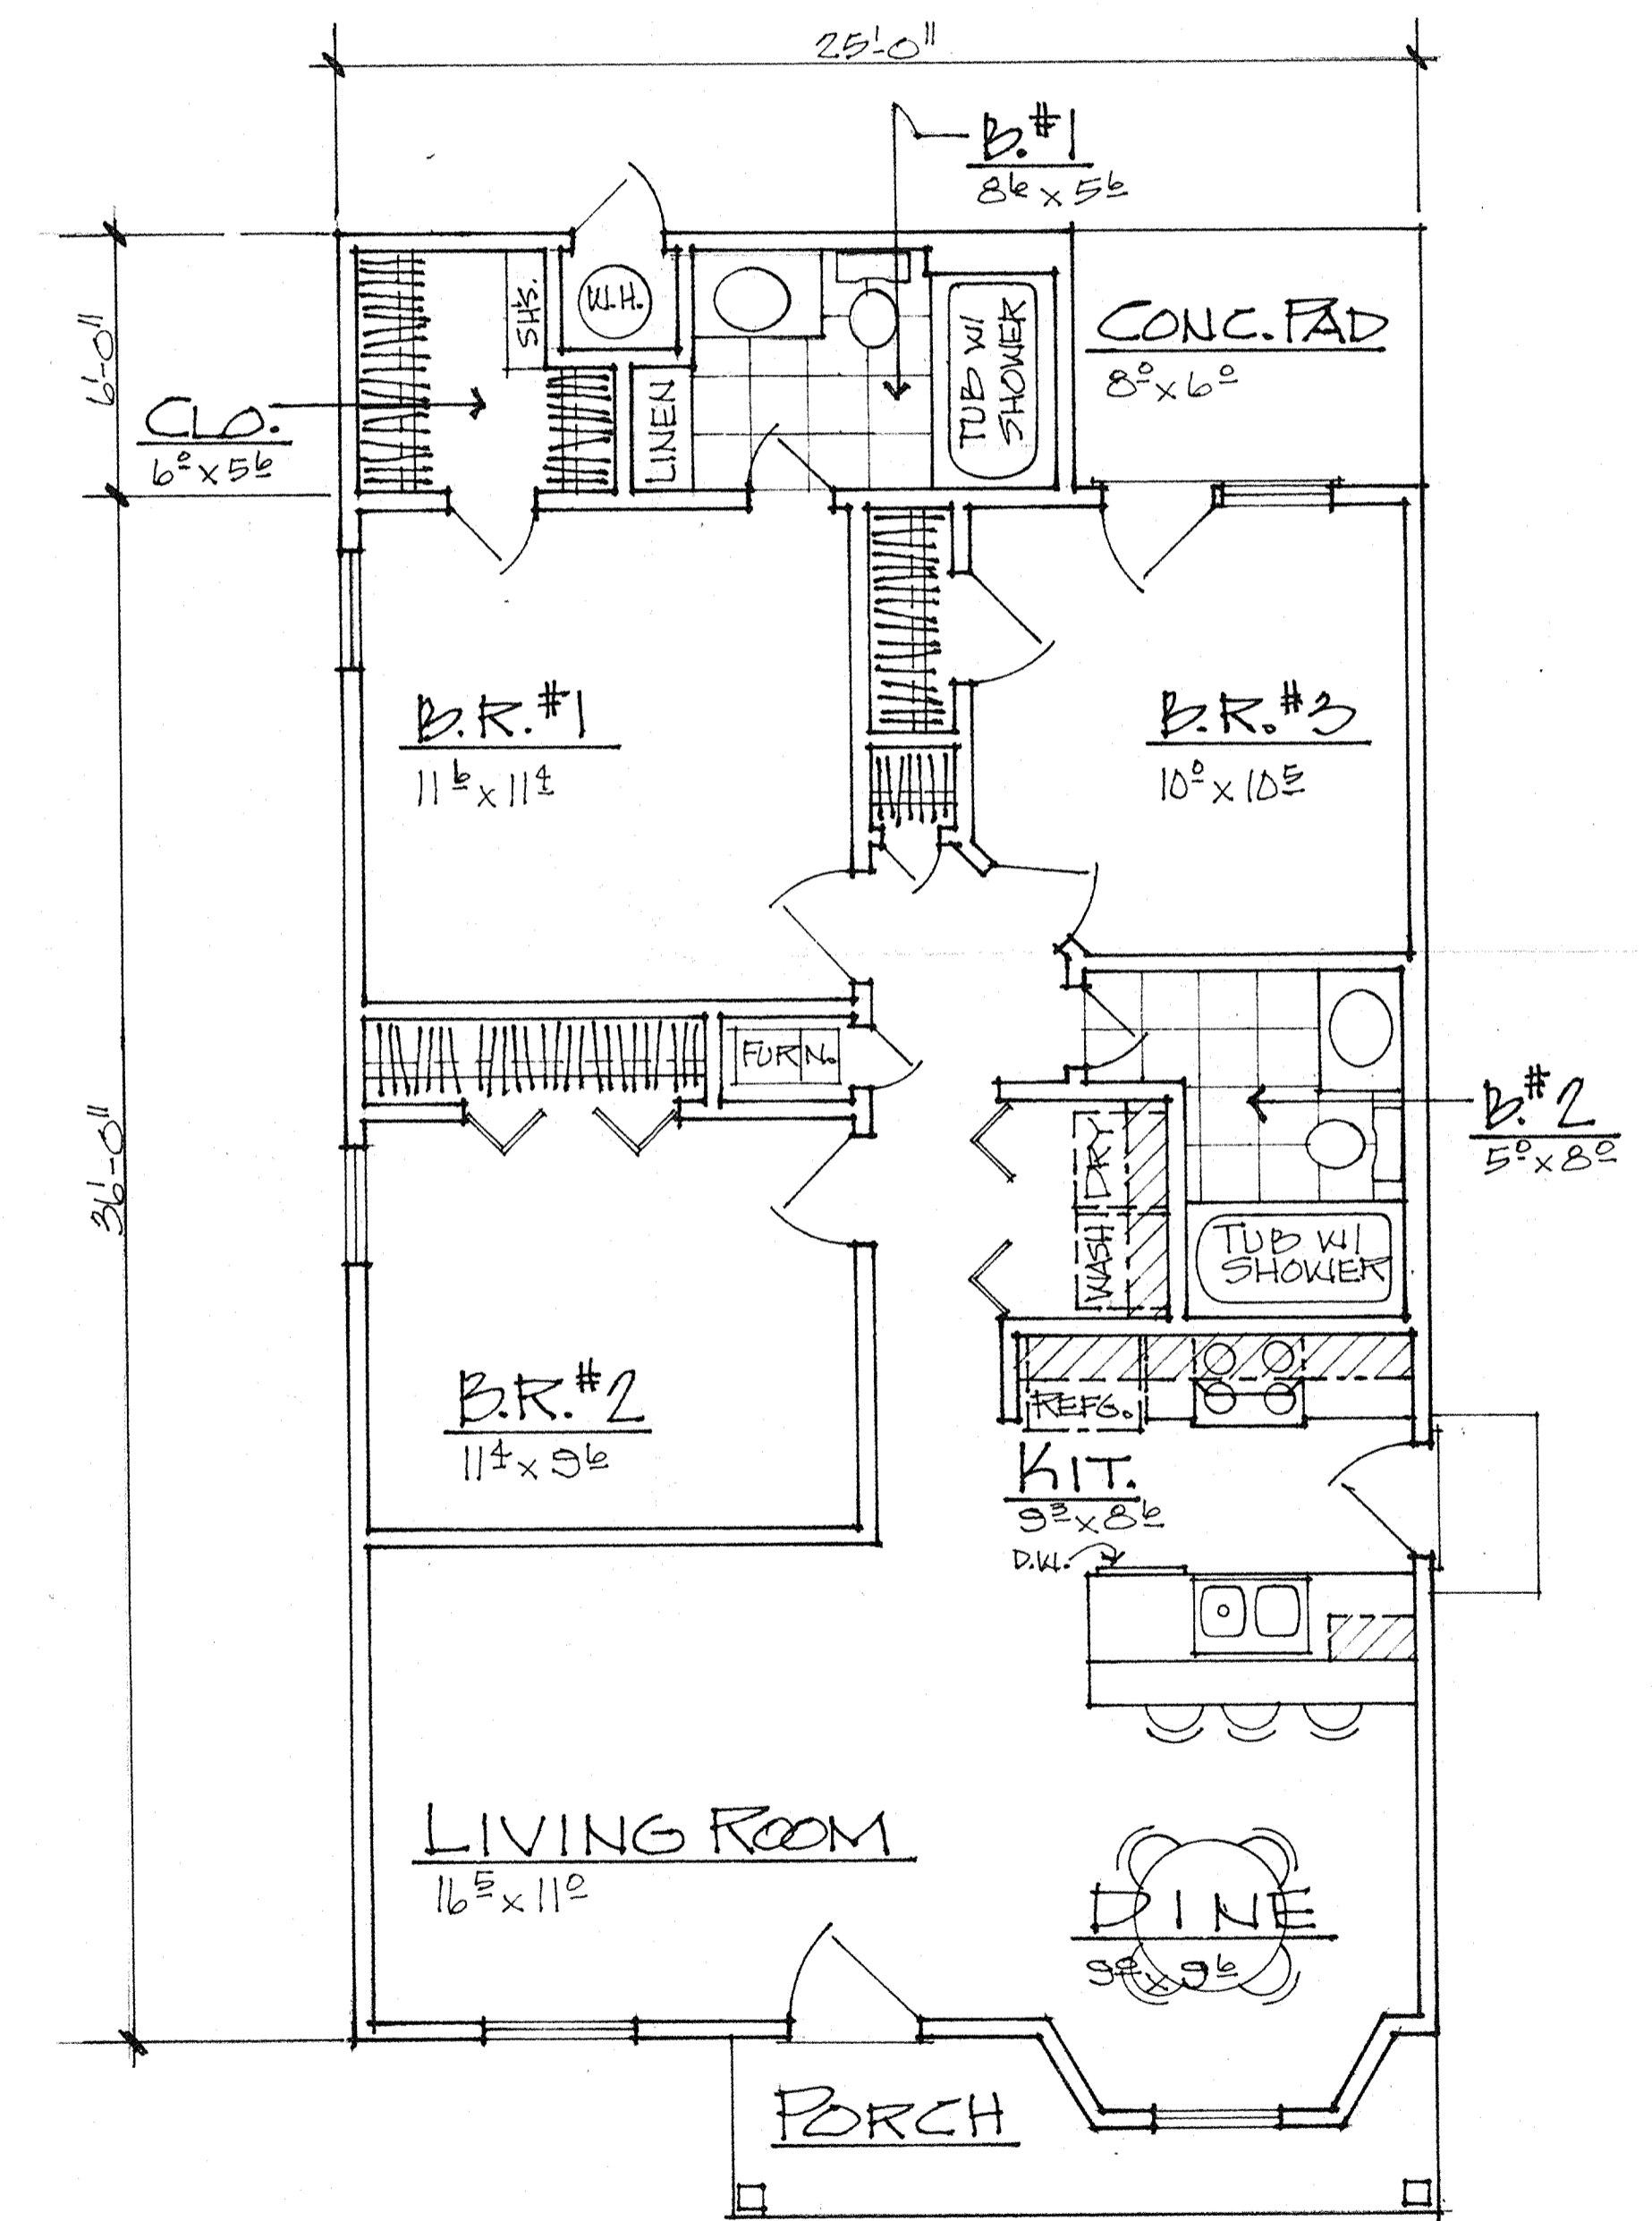


FLOOR PLAN—UNIT "C"
 SC: 1/4" = 1'-0"

TOTAL LIVING AREA = 1016 S.F.

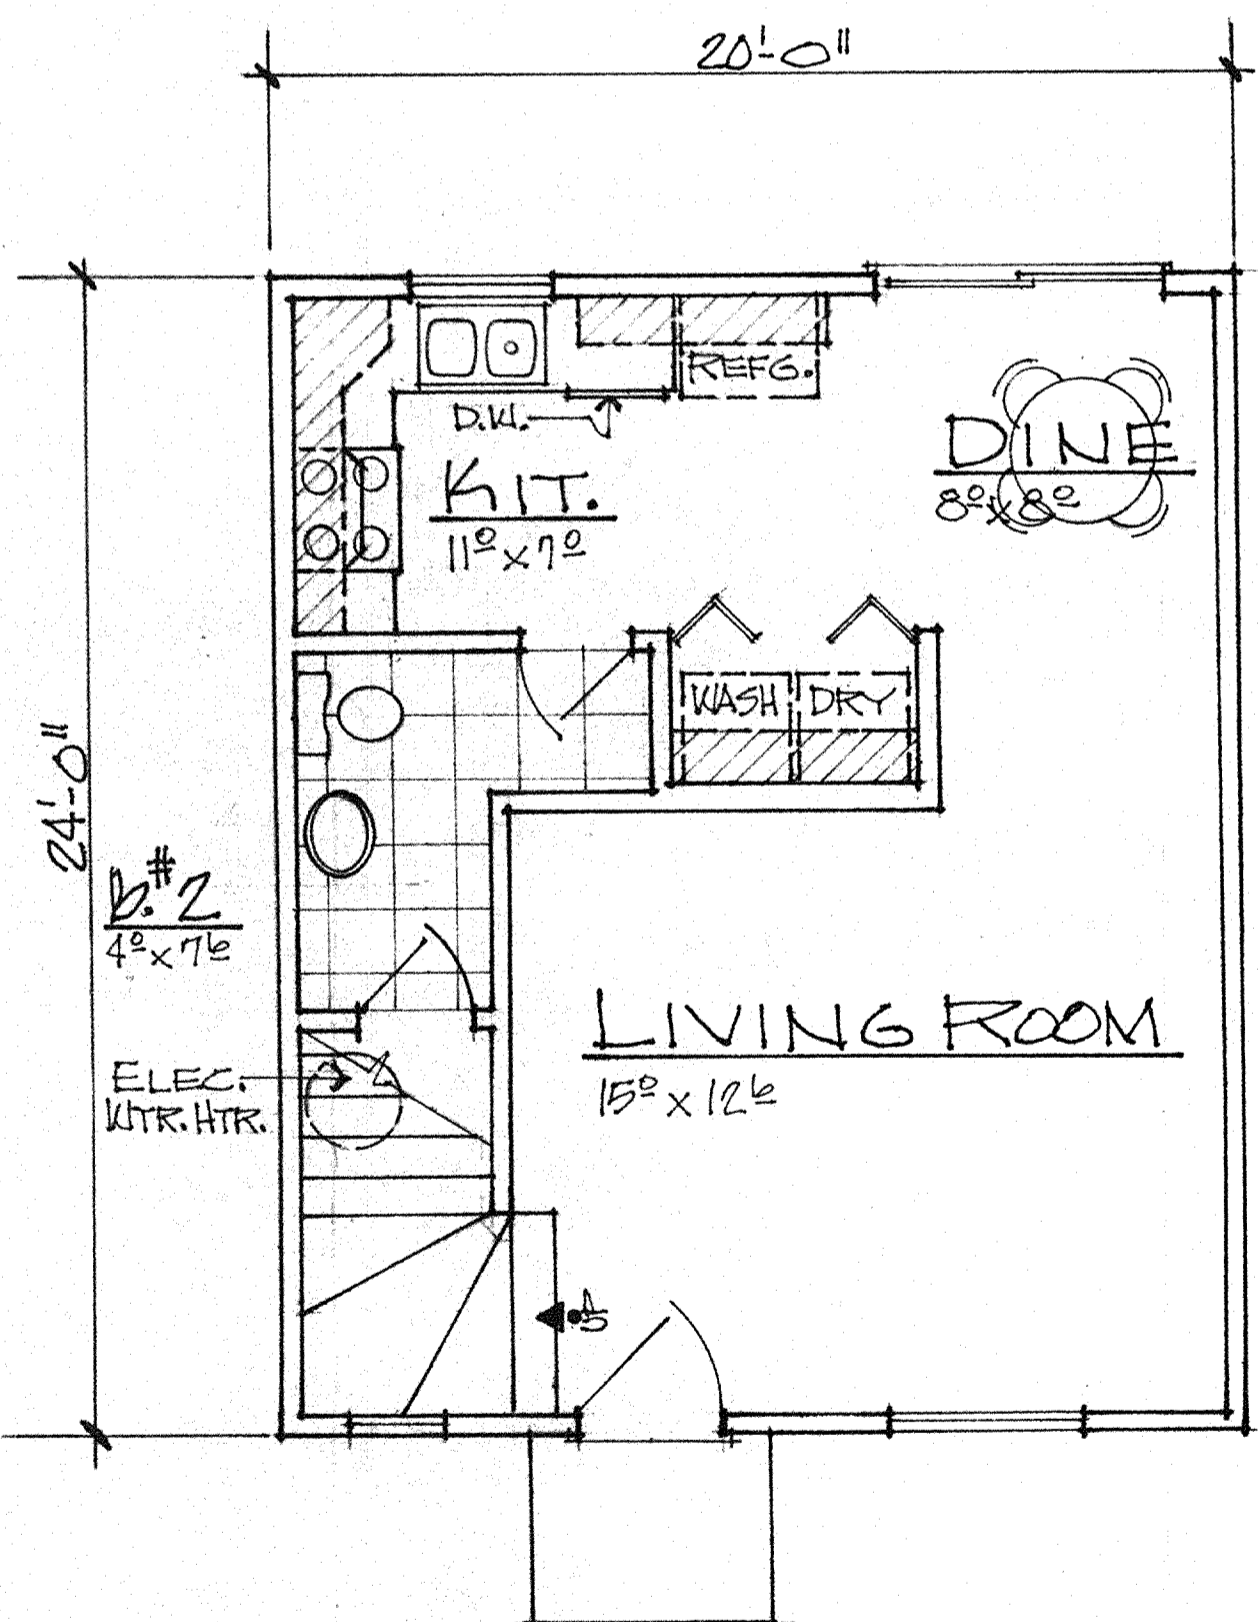

1ST FLOOR PLAN—UNIT "A"
 SC: 1/4" = 1'-0"

TOTAL LIVING AREA = 960 S.F.

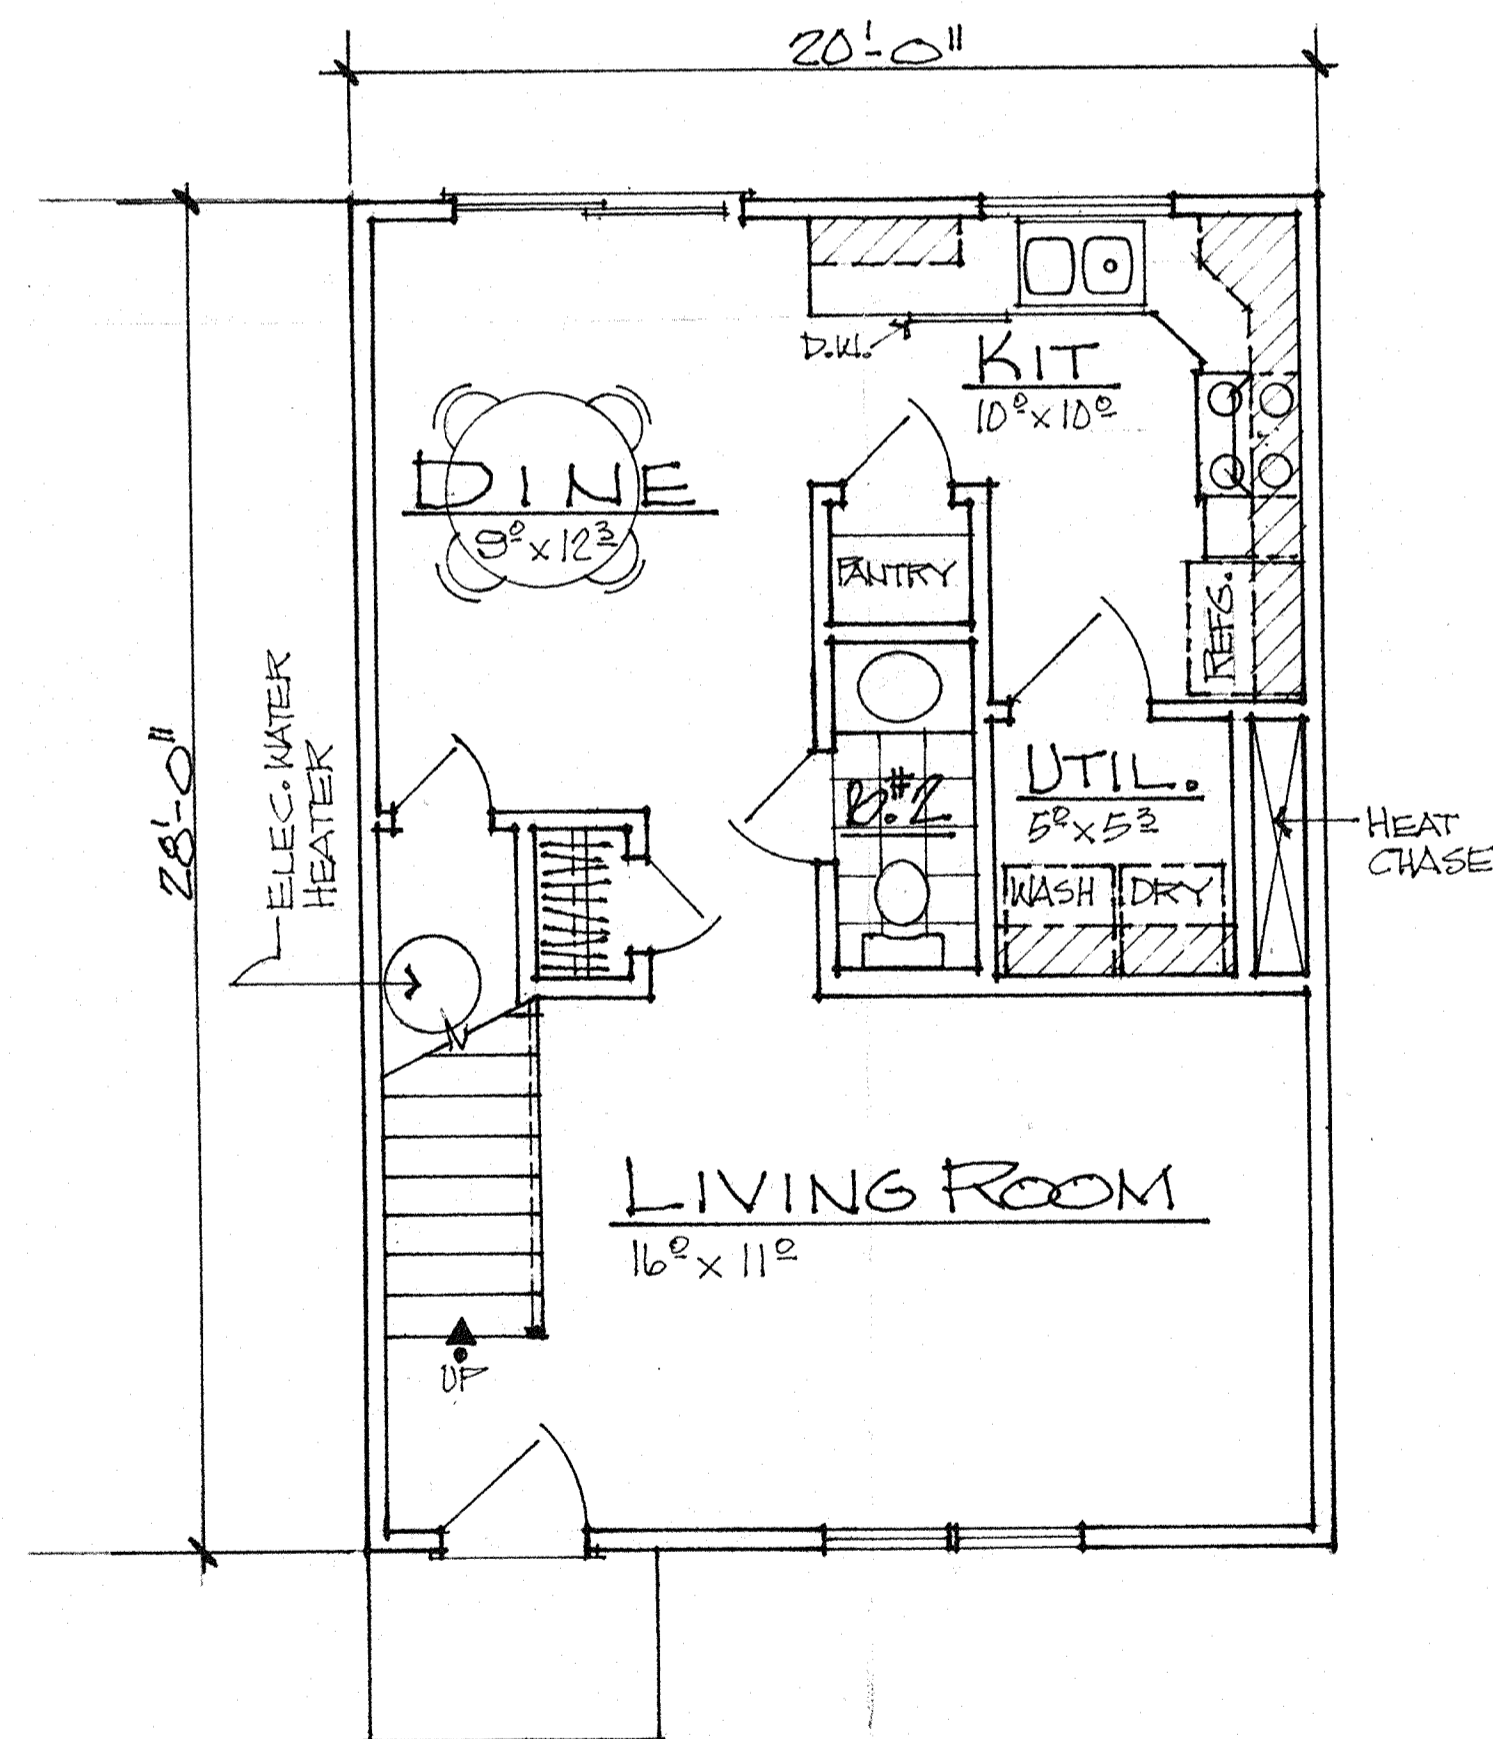

1ST FLOOR PLAN—UNIT "B"
 SC: 1/4" = 1'-0"

TOTAL LIVING AREA = 1120 S.F.



UNIT - "C" - FRONT ELEVATION — SC: — 1/4" = 1'-0"

UNITS "A" & "B" - FRONT ELEVATION — SC: — 1/4" = 1'-0"

BY: DKELSO