

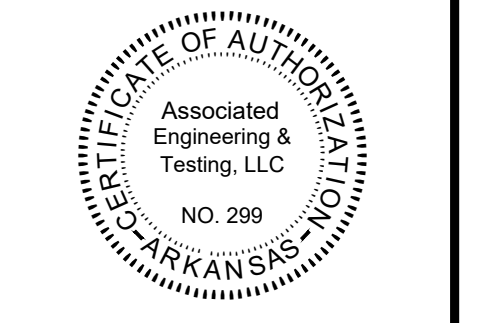


**GREENSBOROUGH VILLAGE**  
RESIDENTIAL - PHASE I  
CANERA DRIVE  
JONESBORO, ARKANSAS

**ASSOCIATED ENGINEERING, LLC**  
CIVIL ENGINEERING • LAND SURVEYING  
LAND PLANNING  
103 SOUTH CHURCH STREET • P.O. BOX 1462  
JONESBORO, AR 72403  
PH: 870-932-3594 • FAX: 870-935-1263

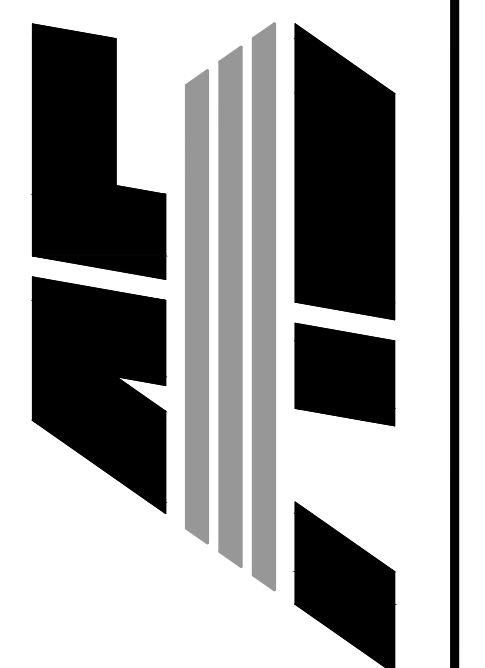

**CANERA DRIVE PROFILE**

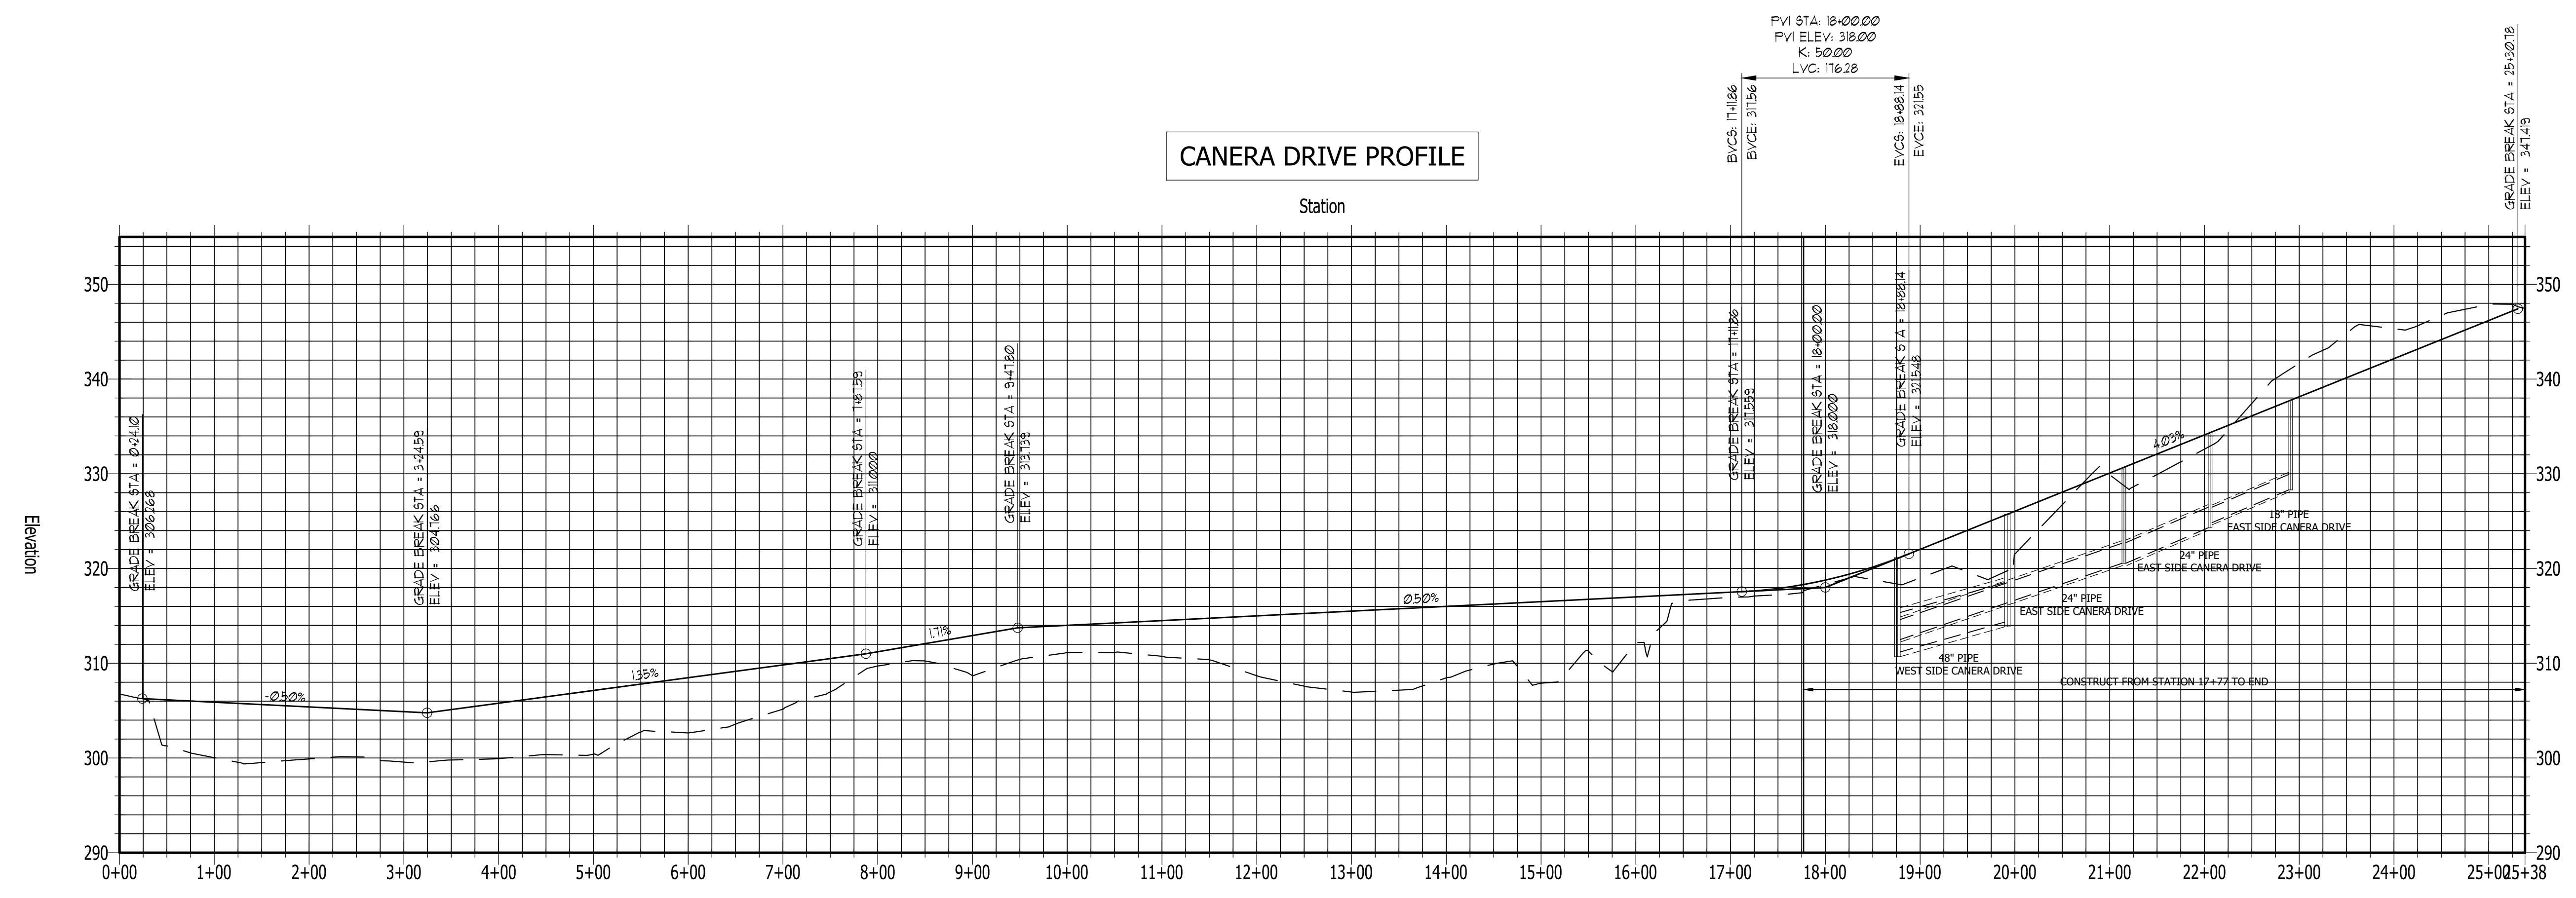

NO.	DESCRIPTION	DATE

**STREET PLAN & PROFILE**

DATE: 07/29/2022 DRAIN: CCH  
CADD FILE: 22120-SOP-RP1 CHECKED: JME  
DWG#: 0414091.XXXX SHEET:    
SCALE: AS SHOWN C011