


STILLWATER DR

15  
B14  
13  
12  
11  
10  
9  
8  
7  
6  
5  
4  
3  
2  
1

SUMMITRIDGE DR  
GRIFIN PARK  
PHASE II  
GRIFIN PARK  
SUMMITRIDGE DR  
OAK PARK DR

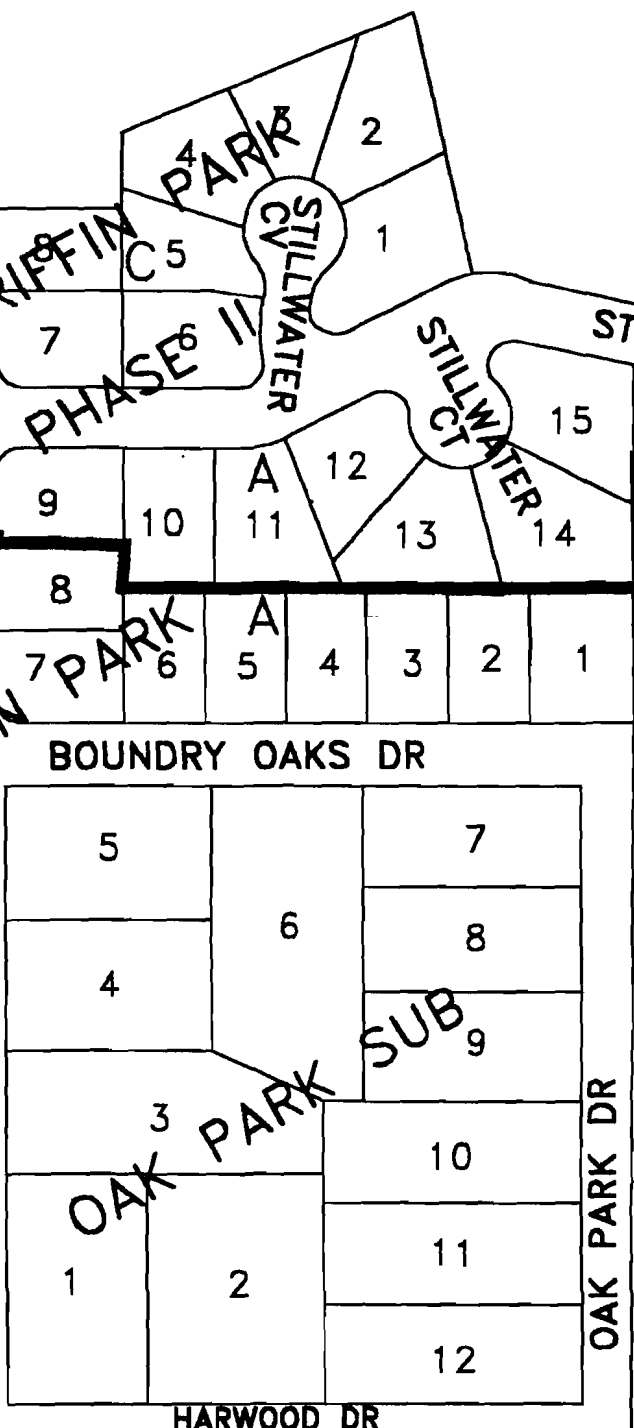

BOUNDARY OAKS DR

OAK PARK SUB

HARWOOD DR

MANGRUM'S  
OAK PARK  
ADDITION  
MINOR PLAT

1  
HANSEN'S  
1ST ADD  
MINOR PLAT

RUBEN  
GRIFFIN  
PROPERTY

SOUTHWEST DR (HWY NO. 49)

10' DRAINAGE ESM'T  
TO REMAIN  
10' UTILITY ESM'T  
TO BE ABANDONED