

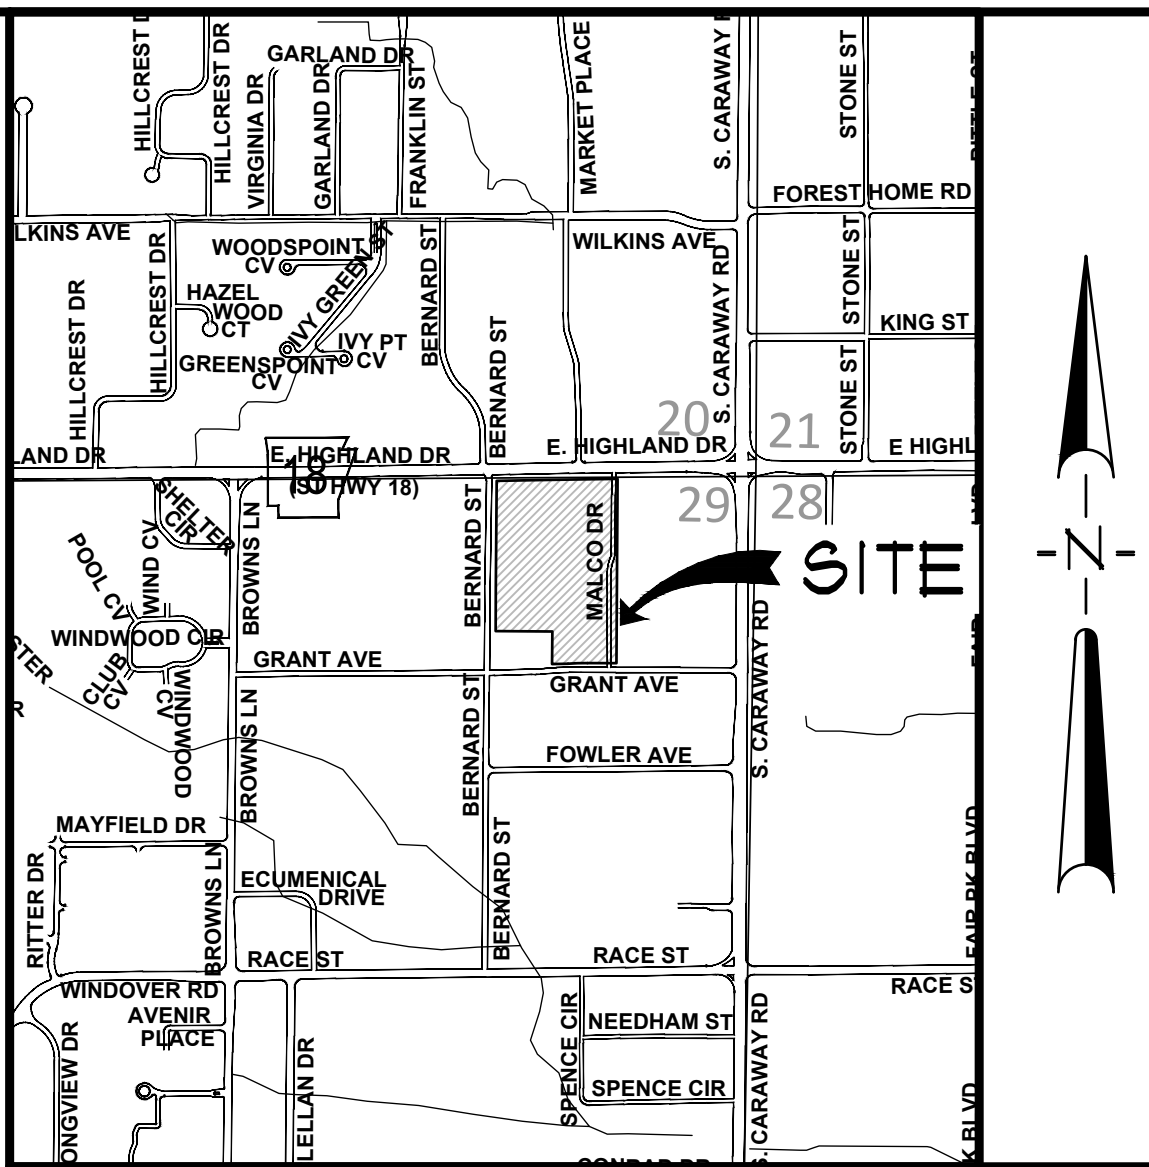
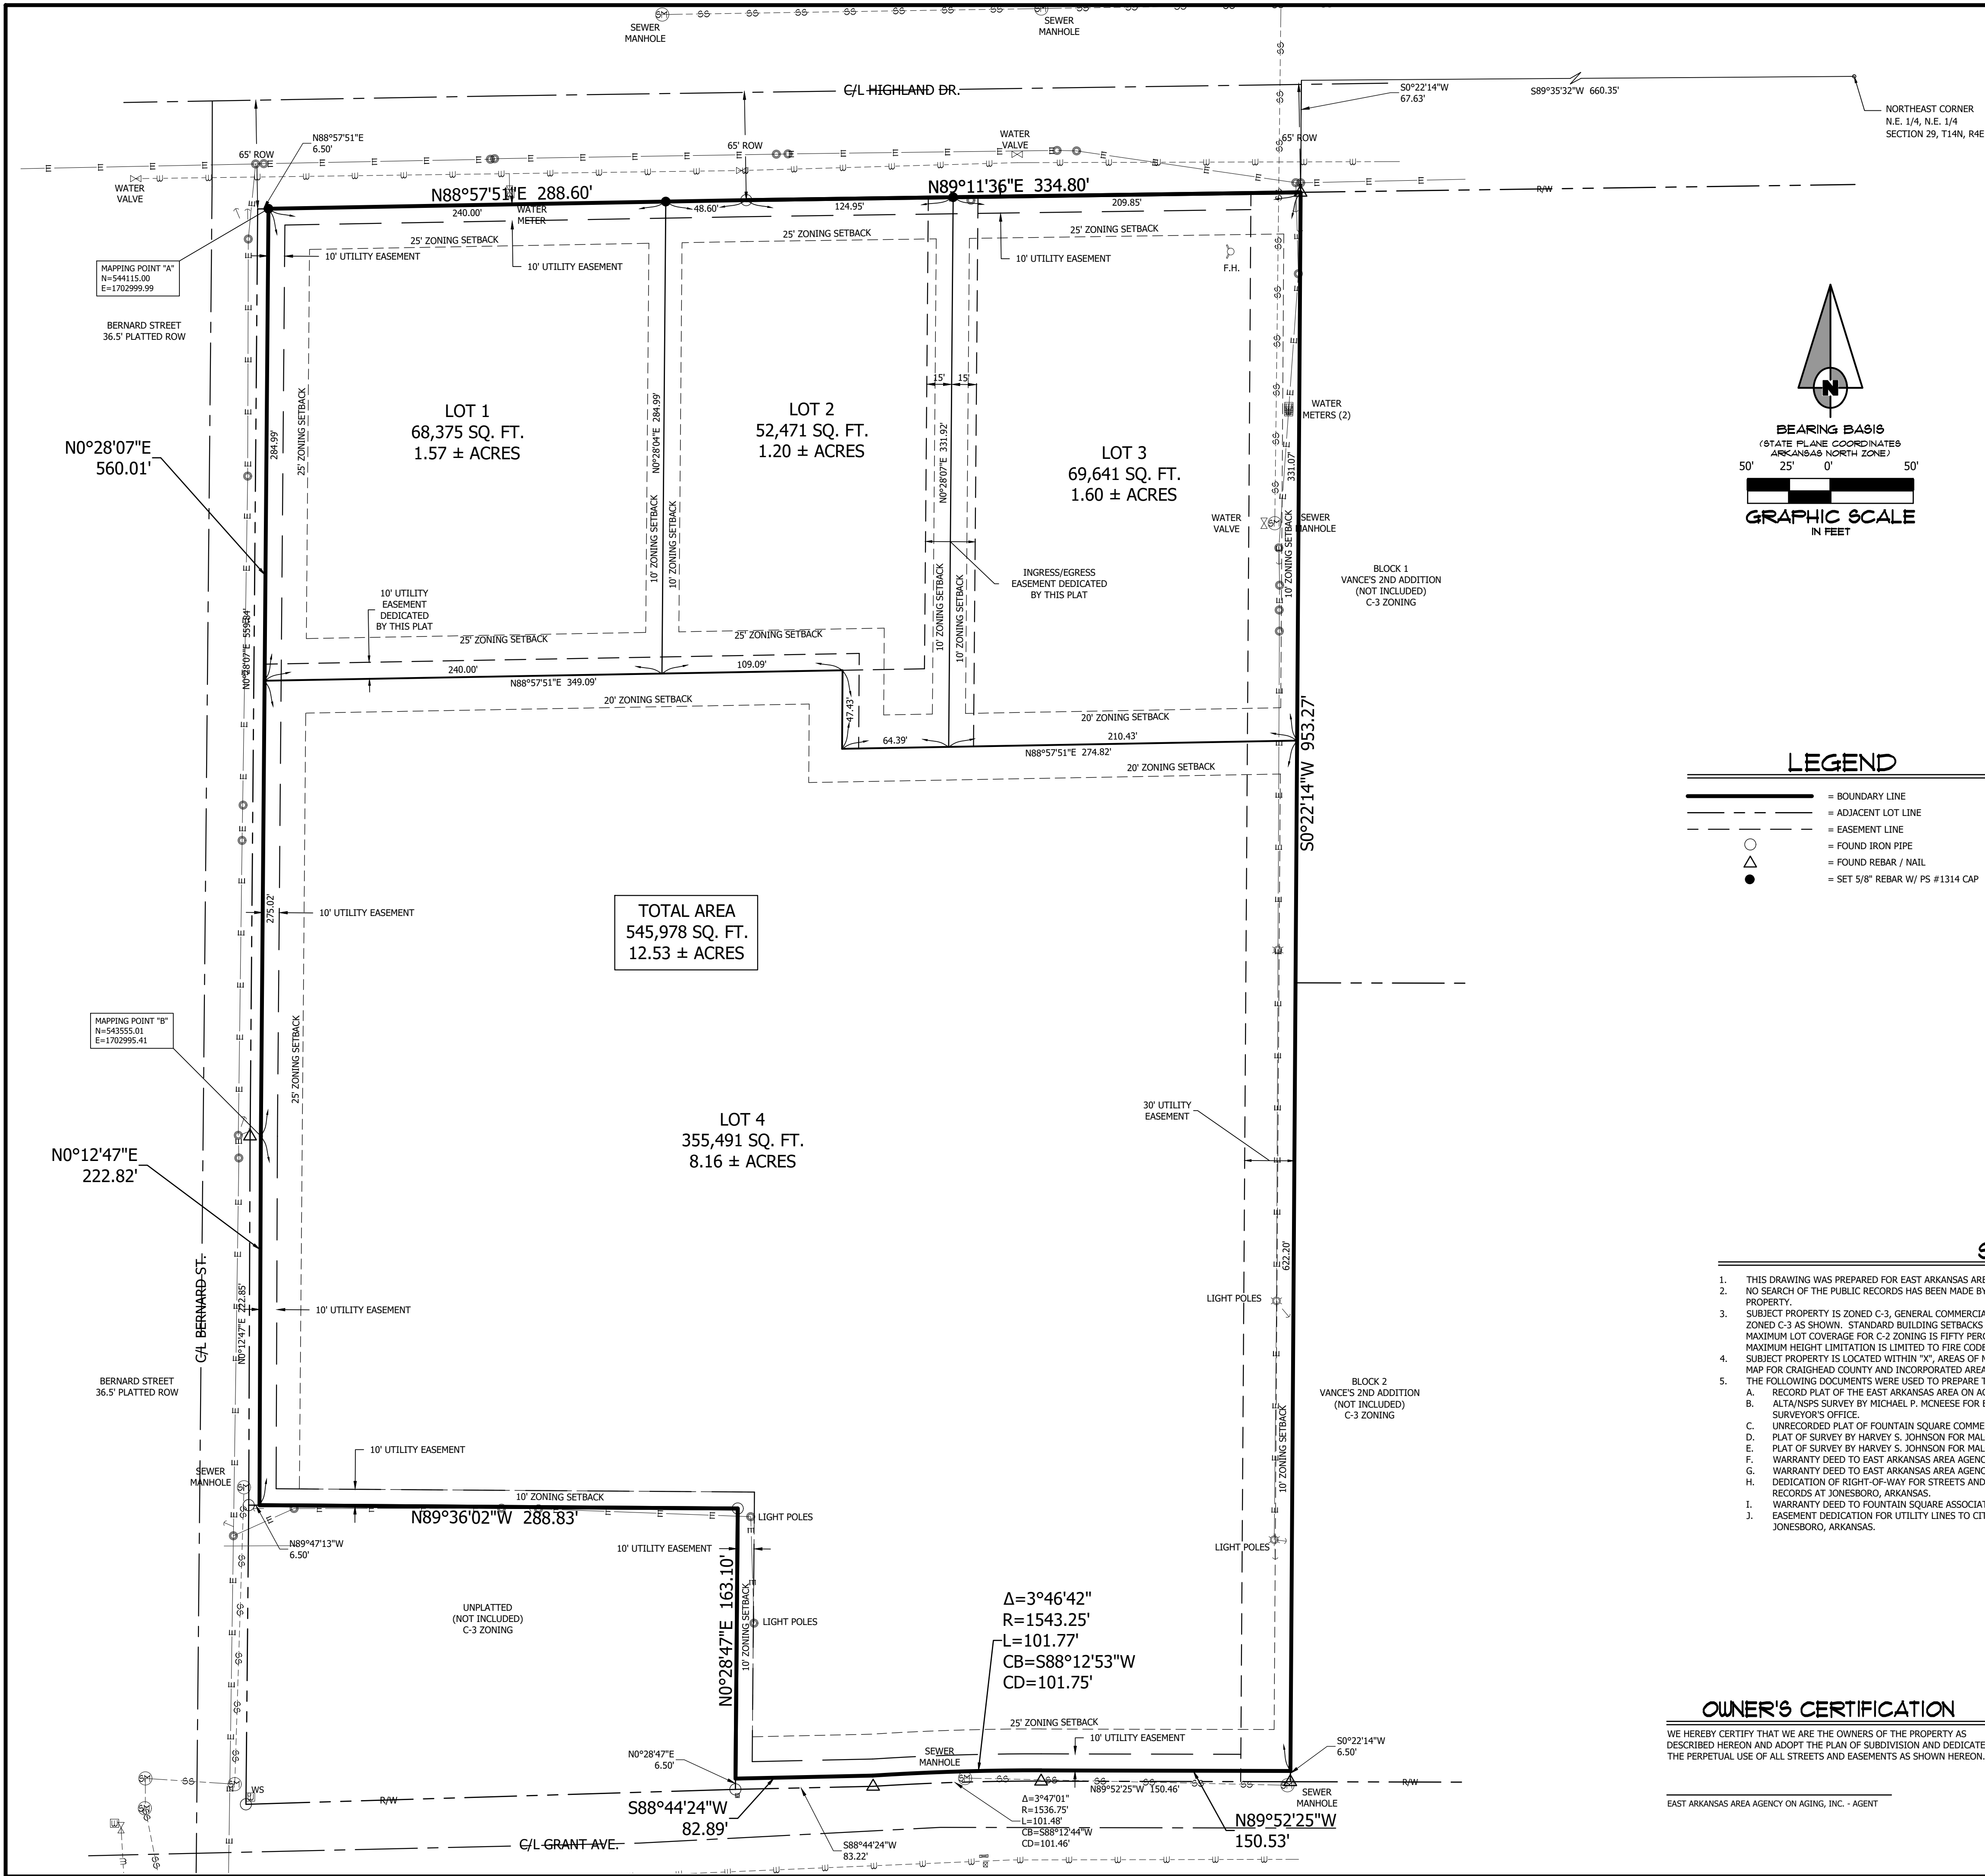


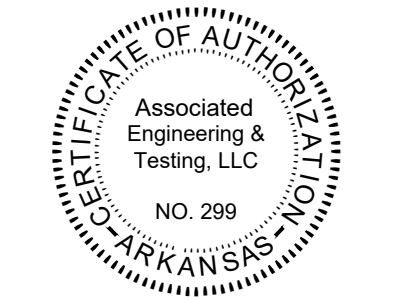

EAST ARKANSAS AREA AGENCY
ON AGING 1ST REPLAT
HIGHLAND DRIVE @ BERNARD STREET
JONESBORO, ARKANSAS

ASSOCIATED
ENGINEERING, LLC
CIVIL ENGINEERING • LAND SURVEYING
LAND PLANNING
103 SOUTH CHURCH STREET • P.O. BOX 1462
JONESBORO, AR 72403
PH: 870-932-3594 • FAX: 870-935-1263

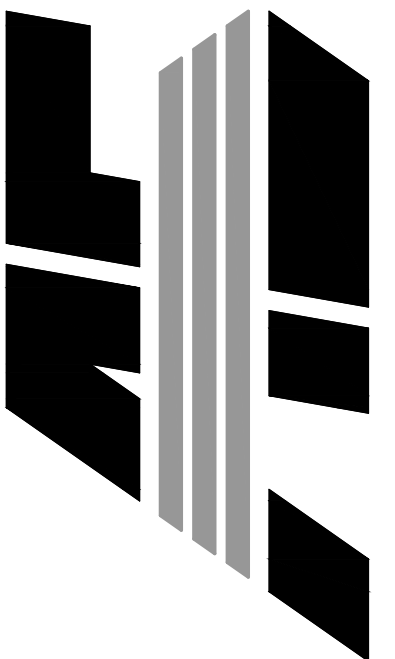

NO.	DESCRIPTION	DATE

REPLAT

DATE: 07/15/2026	DRAWN: CCH
CADD FILE: 25157-004	CHECKED: JME
DWG# 0414291.0054	SHEET
SCALE: 1" = 50'	1 OF 1