


C/L STEEL AVE.

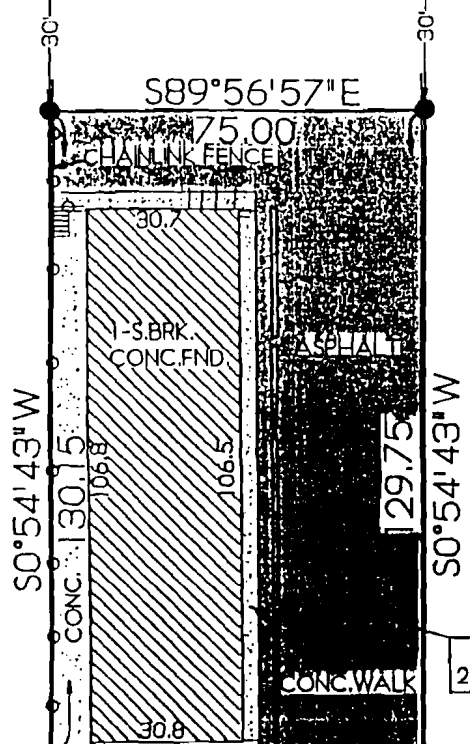

DESCRIPTION


LOT A AND LOT B OF J.T. BARR FIRST SUBDIVISION TO THE CITY OF JONESBORO, ARKANSAS, AS RECORDED IN BOOK #158, PAGE #97, IN THE OFFICE OF THE CIRCUIT COURT CLERK AND EX-OFFICIO RECORDER.

NOTE: THIS PROPERTY IS NOT LOCATED IN A FLOOD ZONE ACCORDING TO PANEL 131 OF 200 OF THE NATIONAL FLOOD INSURANCE RATE MAP OF CRAIG-HEAD COUNTY, ARKANSAS AND INCORPORATED AREAS, EFFECTIVE DATE SEPTEMBER 27, 1991.

NOTE: THERE ARE NO VISIBLE ENCROACHMENTS FROM THIS PROPERTY ONTO ADJOINING PROPERTY OR FROM ADJOINING PROPERTY ONTO THIS PROPERTY.

LOT A
223 STEEL AVE.

LOT B
210 NETTLETON AVE.

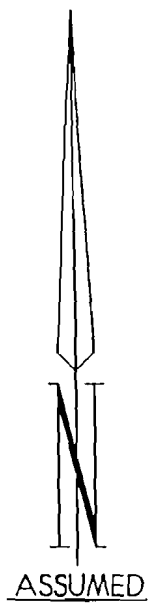

- LEGEND
- FD. PIPE
 - SET PIPE

TROY L. SHEETS SURVEYING
 205 WARNER • P.O. BOX 1672
 JONESBORO, ARKANSAS 72409
 501/933-2680

CLIENT: VILLAGE COMMUNITIES DRAWN BY: KLS
 DATE: 10-04-95 SCALE: 1"=30' JOB NO.: 95140

C/L NETTLETON AVE.