
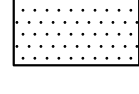
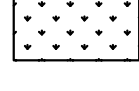
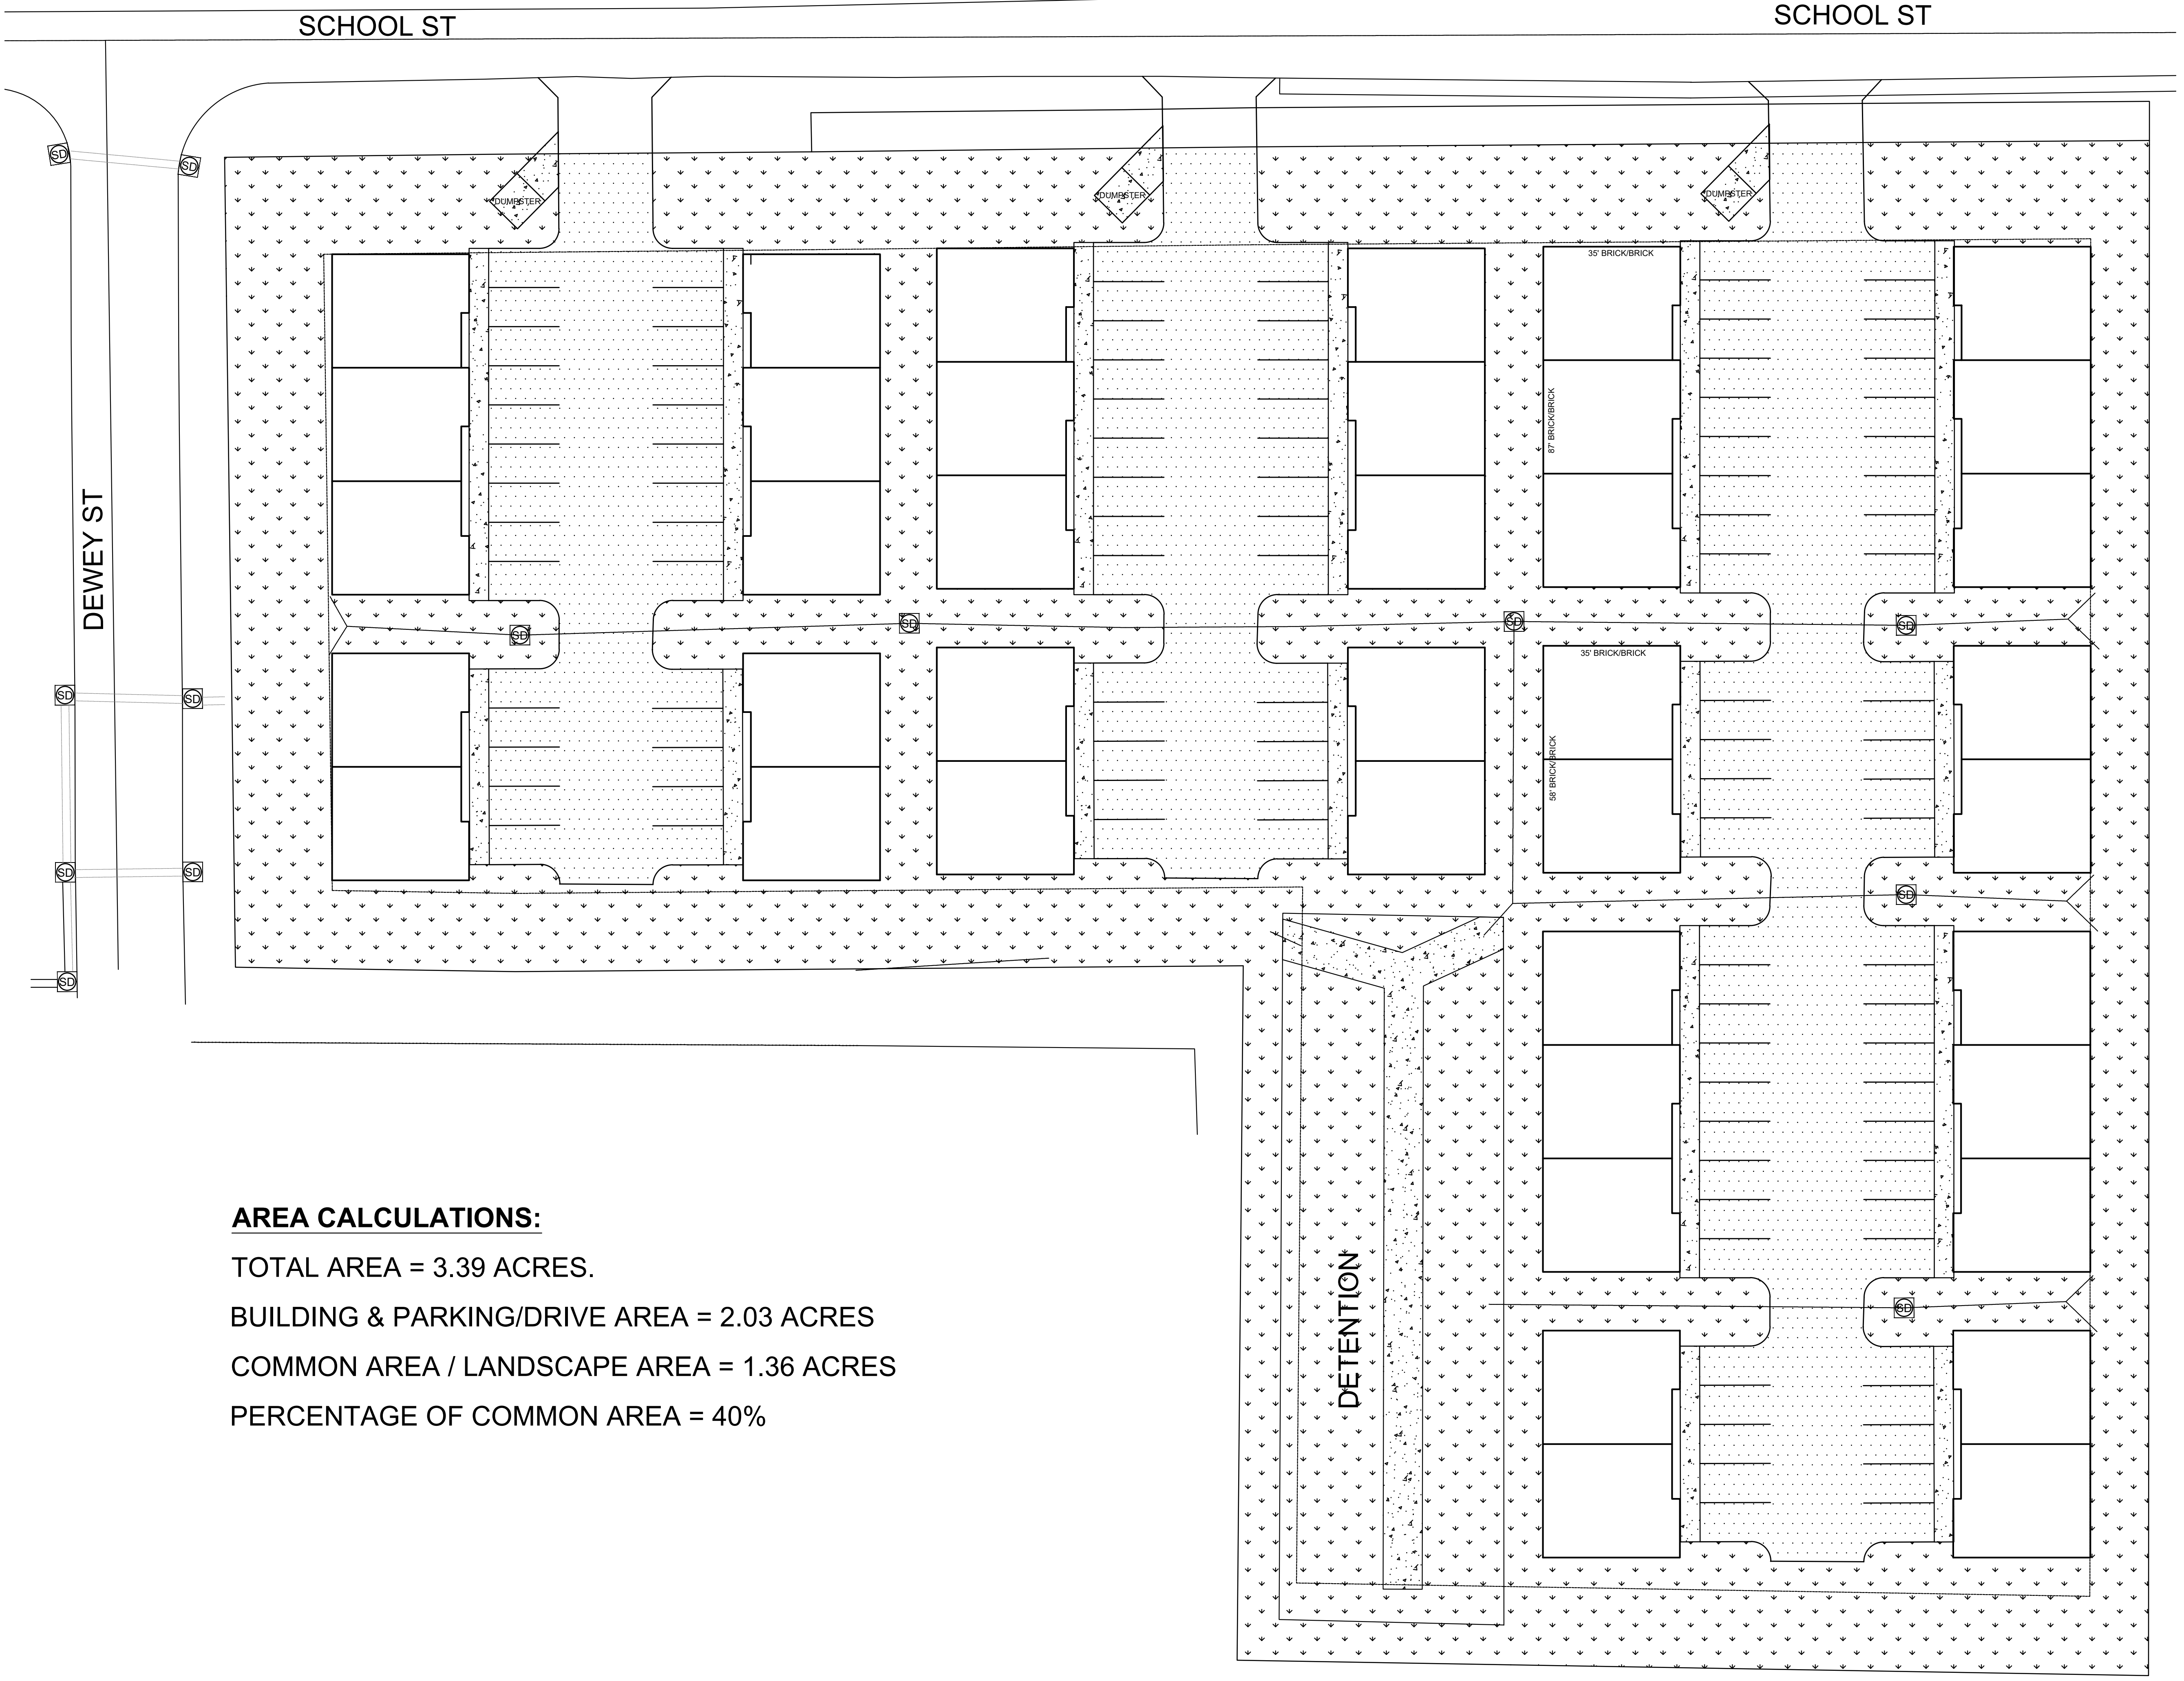


LEGEND


-  CONCRETE
-  PAVEMENT
-  COMMON AREA / LANDSCAPE AREA



AREA CALCULATIONS:
 TOTAL AREA = 3.39 ACRES.
 BUILDING & PARKING/DRIVE AREA = 2.03 ACRES
 COMMON AREA / LANDSCAPE AREA = 1.36 ACRES
 PERCENTAGE OF COMMON AREA = 40%



ARKANSAS ONE-CALL SYSTEM, INC.
 1-800-482-8998 OR 811

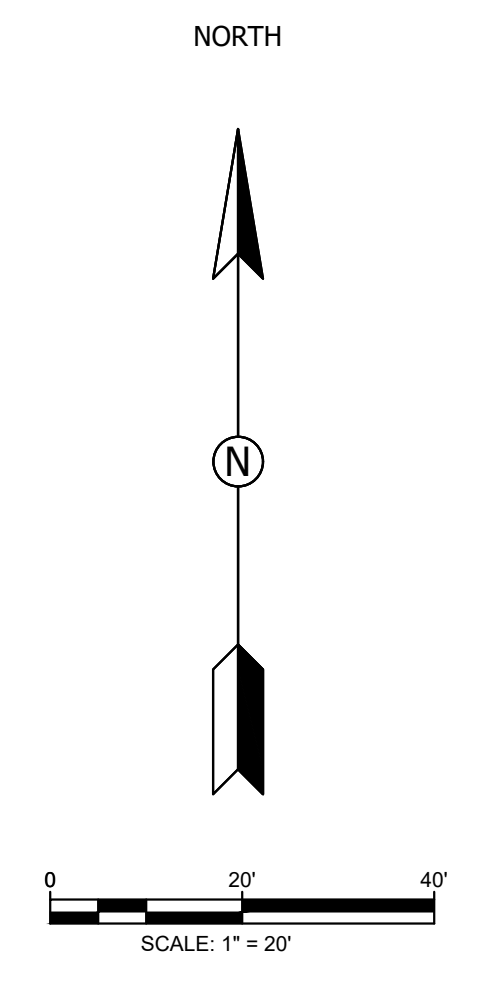

5307 SCHOOL ST
 JONESBORO, AR
 COMMON AREA MAP

DATE: 8/5/24
 REV:
 DRAWN BY: BGW

BRANDON WOOD, P.E., P.S.
 ENGINEERING & SURVEYING
 112 CR 7625
 BROOKLAND, AR 72417
 PH: (870) 930-7504
 FAX: (870) 972-0027
 BWOOD@WOODENGR.COM
 WWW.BWOODENGINEERING.COM

