
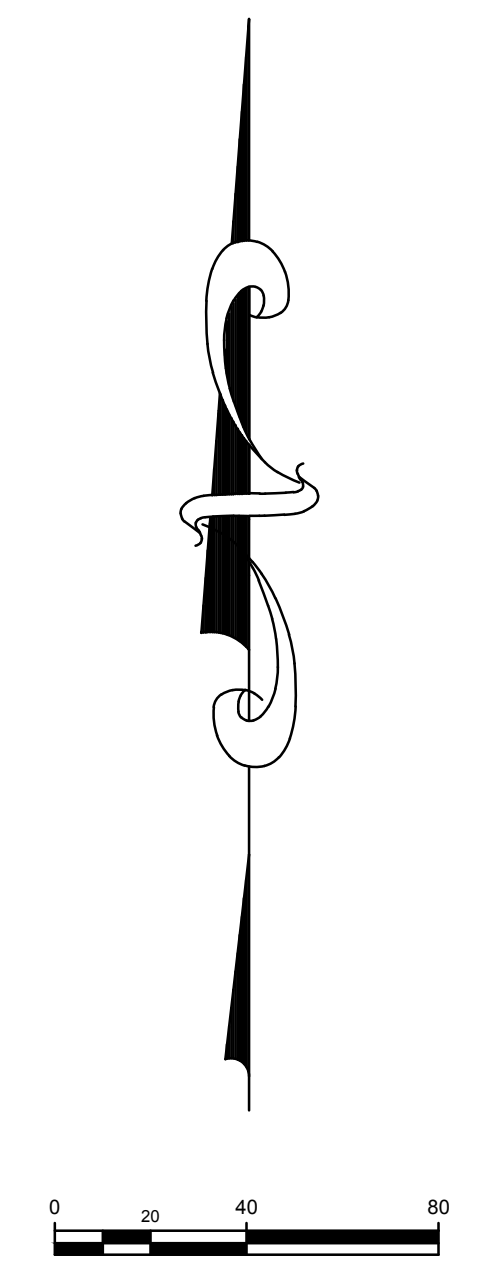


24 - 2" CALIPER - ACER RUBRUM "OCTOBER GLORY"

5 - 2" CALIPER - QUECUS PHELLOS

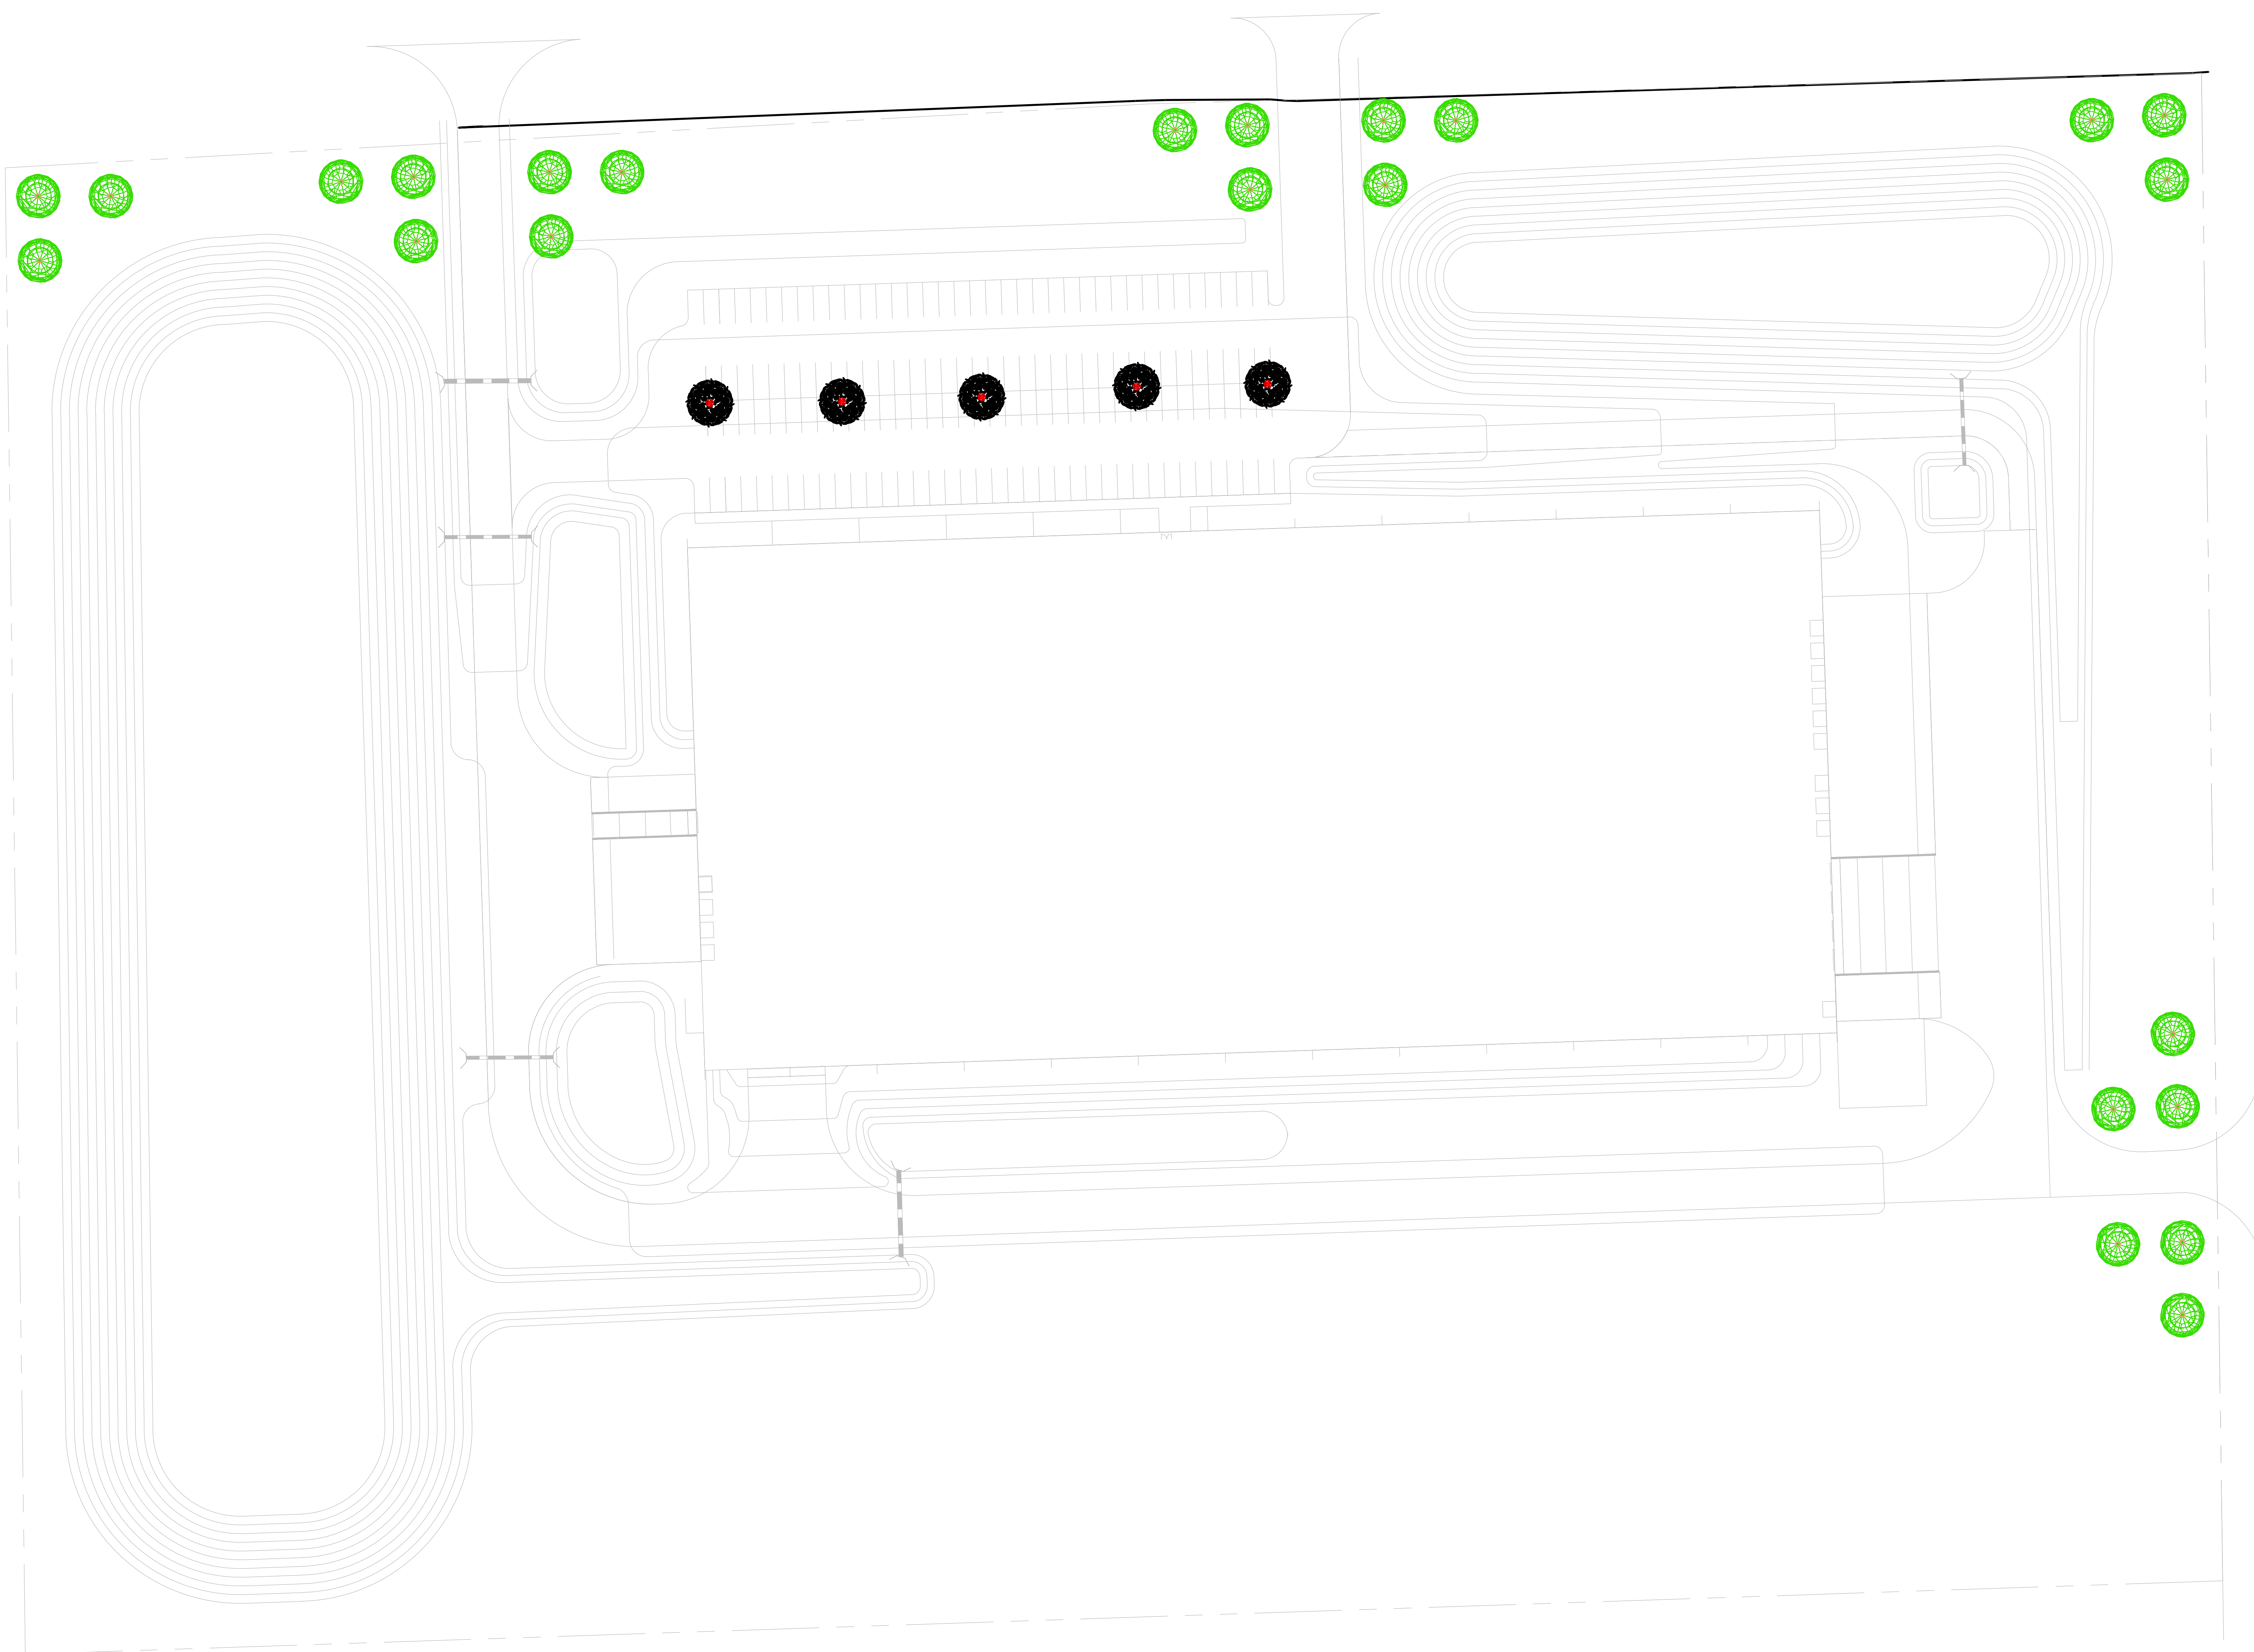

WARNING: It is a violation of the law for any person, unless acting under the direction of a licensed architect/engineer, to alter in any way any plan.

NO	DATE	RELEASE DESCRIPTION
A	02/23/16	ISSUE FOR REVIEW

NOTICE: This document discloses subject matter considered confidential by H.M. Design Services, P.C. and on which H.M. Design Services, P.C. has property rights. Neither receipt nor possession thereof confers or transfers any rights to reproduce the document or any part thereof, or to disclose any information herein to others, or to use it for any other purpose without the written permission of H.M. Design Services, P.C.

HM
Design Services, P.C.
 50 Security Drive, Jackson, Tennessee 38305
 Telephone: (731)664-6330, Fax: (731)664-6339

SCALE	1" = 40' XREF
DRAWN	A/E
SSC	SSC
SHEET TITLE	PM
	ASB

PROJECT	NEW FACILITY FOR TIMESQUARE JONESBORO, ARKANSAS
FILENAME	15084L1-0.DWG
PROJECT NUMBER	15084
SHEET NUMBER	L-1.0
PLOT DATE	2/23/2016 1:39 PM

PRELIMINARY - NOT FOR CONSTRUCTION