




VICINITY MAP
NOT TO SCALE

20 10 0 20
SCALE 1" = 20'

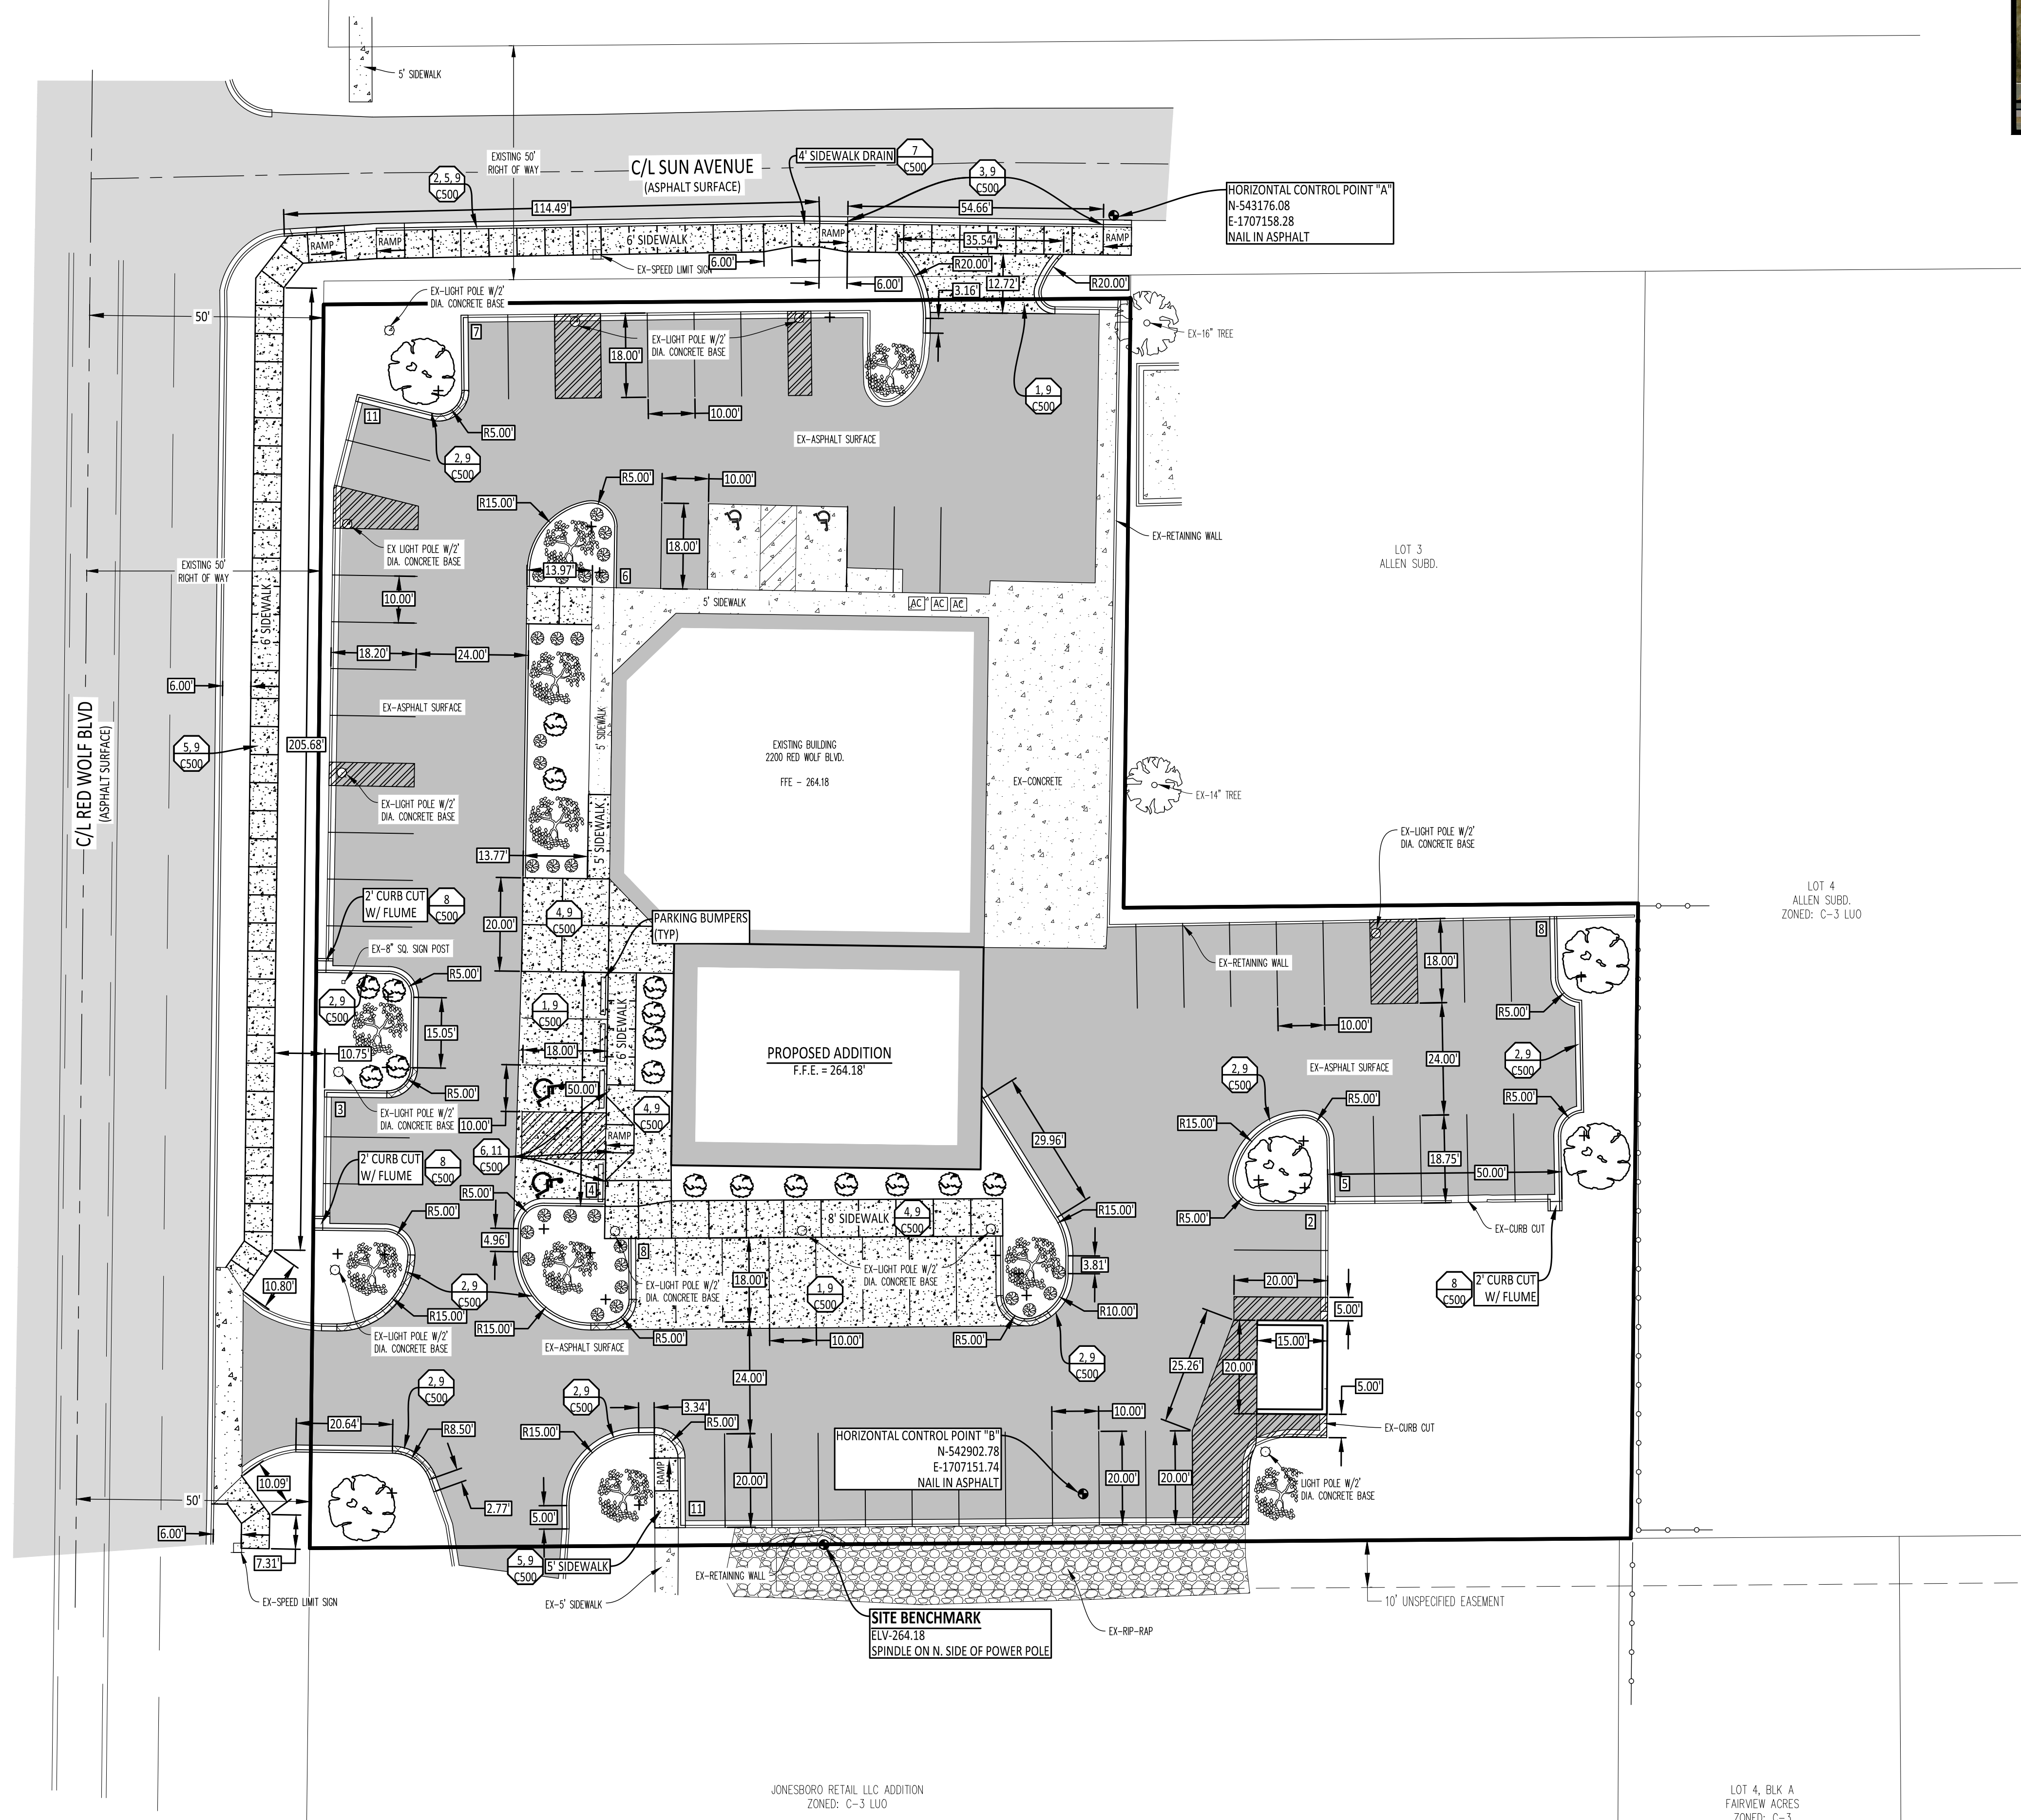

JONESBORO RETAIL LLC ADDITION
ZONED: C-3 LUO


LOT 4, BLK. A
FAIRVIEW ACRES
ZONED: C-3

COMPANY INFO:
2916 WOOD STREET
JONESBORO, AR 72404
PH: 1-870-203-9939
WWW.TRALANENG.COM

TRALAN
ENGINEERING

PROJECT:
2200 RED WOLF EXPANSION

CLIENT:
STONEBRIDGE CONSTRUCTION, LLC

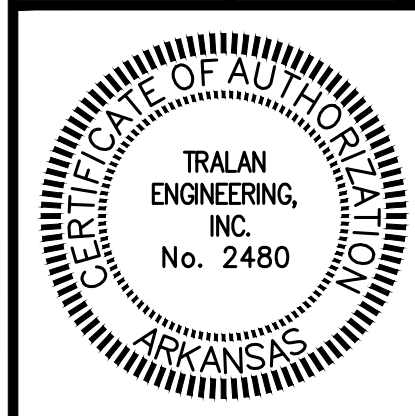

REVISIONS

DATE	BY	DESCRIPTION

DRAWING INFO.

DRAWN BY:	MAB
DATE:	01/23/2024
SCALE:	1" = 30'
JOB NO.:	24-001
CAD NO.:	

SITE DIMENSION
PLAN

SHEET NUMBER:
C200