


BEARING BASIS:  
ARKANSAS STATE PLANE GRID COORDINATE  
NORTH ZONE

50' 25' 0' 50' 100'


GRAPHIC SCALE  
IN FEET

LEGEND

- BOUNDARY LINE
- - - EASEMENT LINE

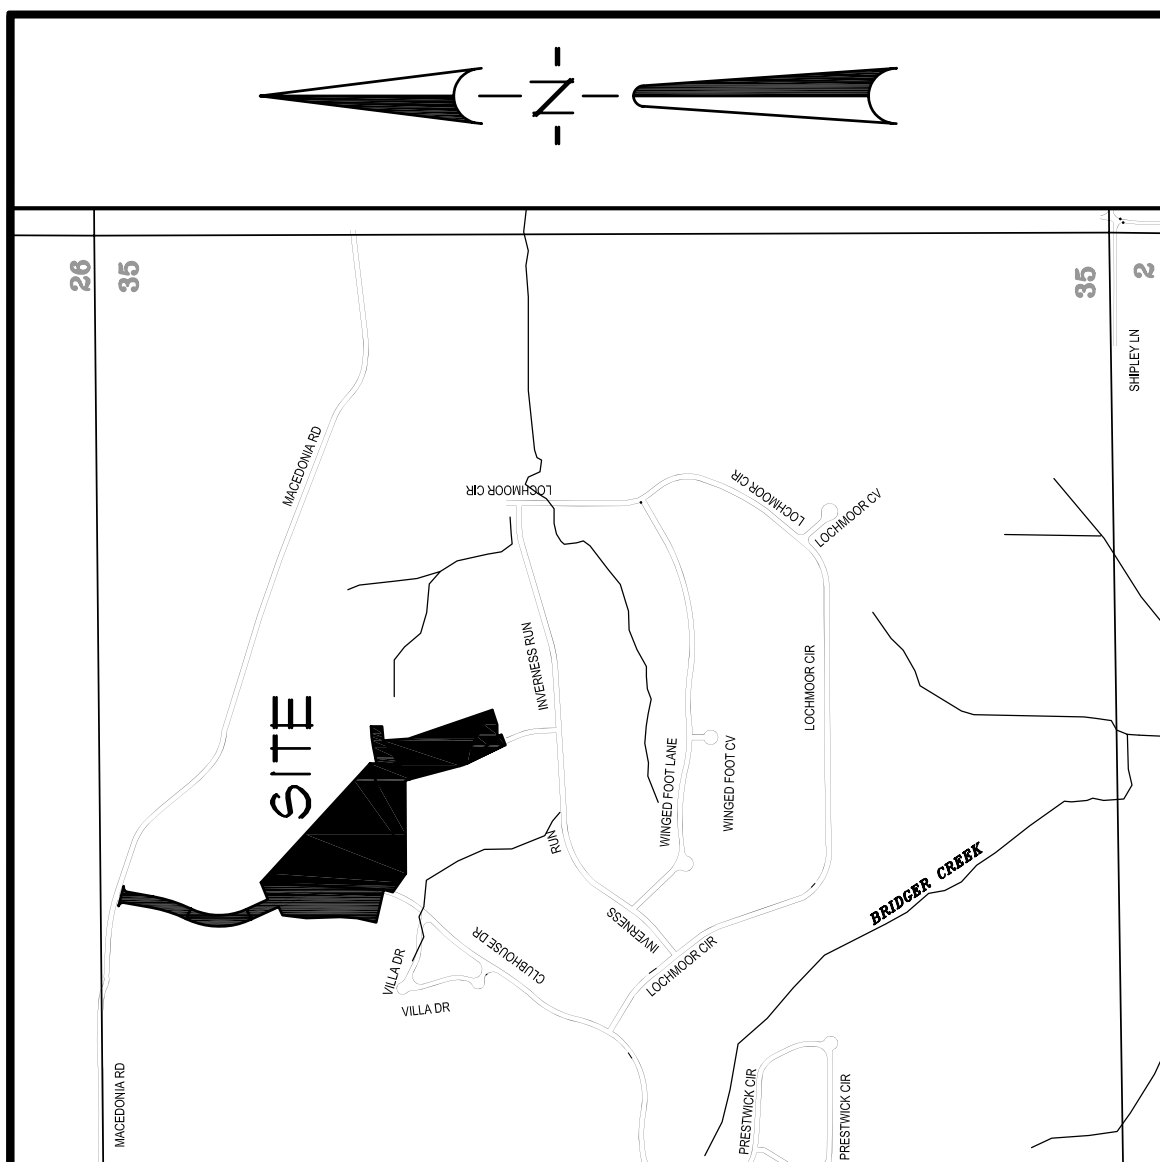

VICINITY SKETCH  
NOT TO SCALE

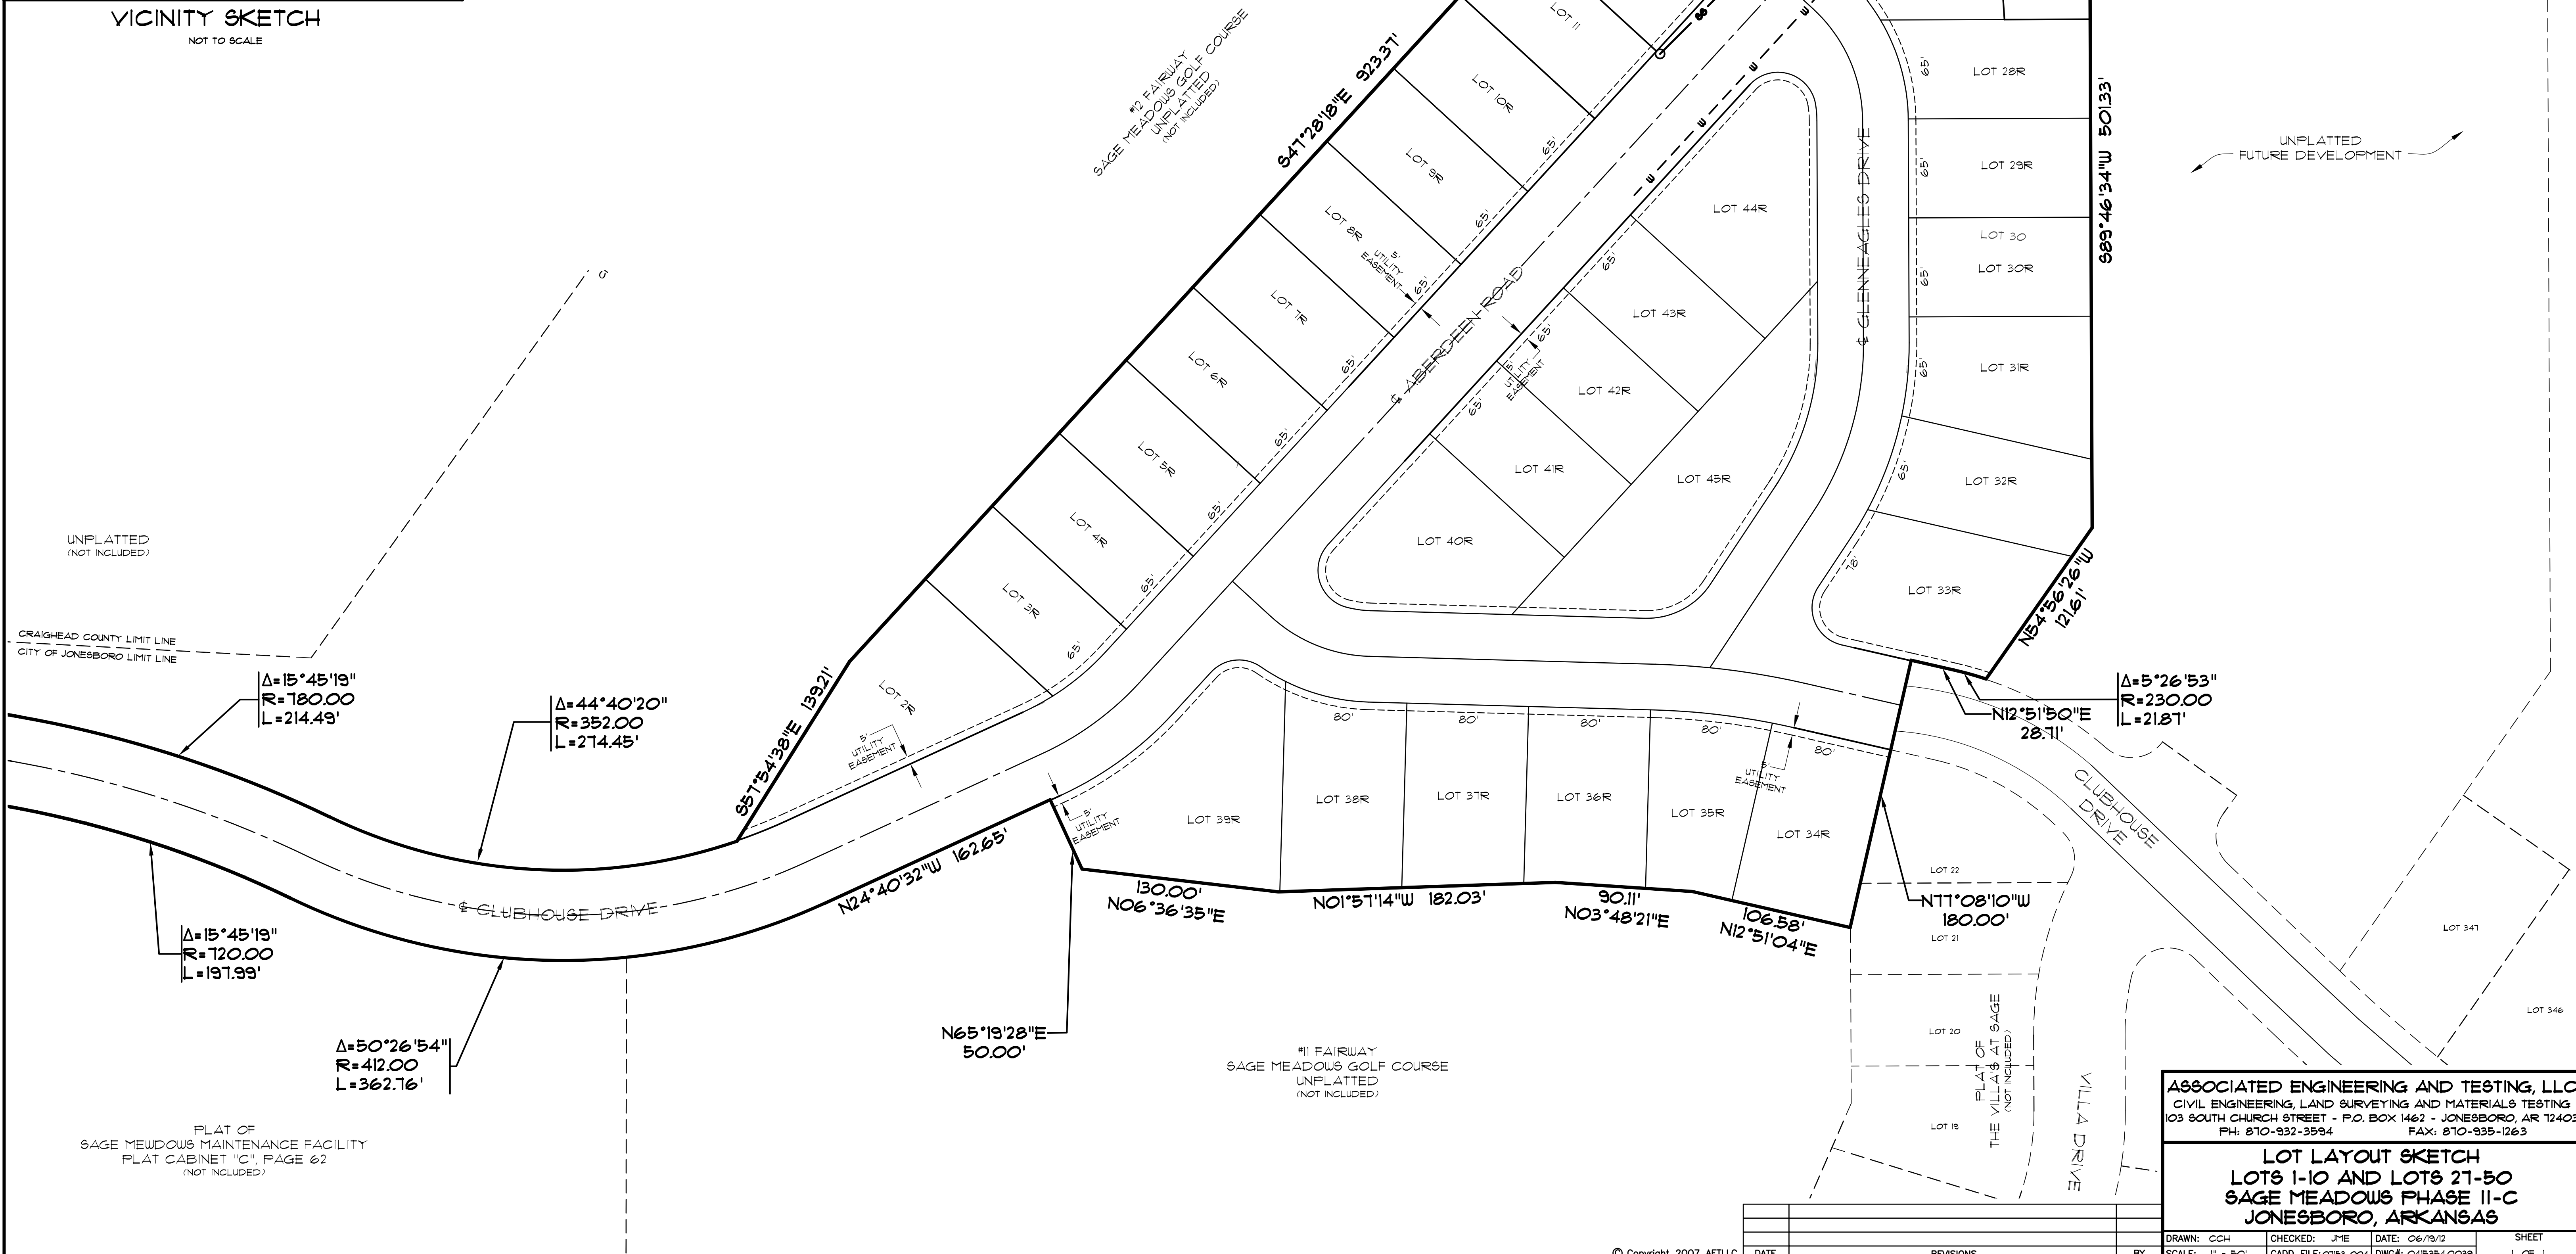

ASSOCIATED ENGINEERING AND TESTING, LLC  
CIVIL ENGINEERING, LAND SURVEYING AND MATERIALS TESTING  
103 SOUTH CHURCH STREET - P.O. BOX 1462 - JONESBORO, AR 72403  
PH: 870-932-3594 FAX: 870-935-1263

LOT LAYOUT SKETCH  
LOTS 1-10 AND LOTS 21-50  
SAGE MEADOWS PHASE II-C  
JONESBORO, ARKANSAS

DATE	REVISIONS	BY	DRAWN: CCH	CHECKED: JME	DATE: 06/19/12	SHEET
			SCALE: 1" = 30'	CADD FILE: 01183-004	DWG#: 041535-0039	1 OF 1