

ARKANSAS STATE PLANE COORDINATE SYSTEM NORTH ZONE

STATE PLAT CODE: 500-14N-03E-0-36-210-16-1563

SEAL

EXISTING ZONING EXHIBIT

PREPARED FOR: FUTURELL CONSTRUCTION, INC.

ISSUE DATE: 10/06/23
PROJECT NO: 23901300
CONTACT: M. DANIELS

2520 Alexander Drive Suite C
Jonesboro, AR 72401-7194



479.636.4838 | www.craftontull.com




© 2023 Crafton Tull & Associates, Inc.

DELTA	DESCRIPTION	DATE

SHEET NO.:

EXISTING ZONING

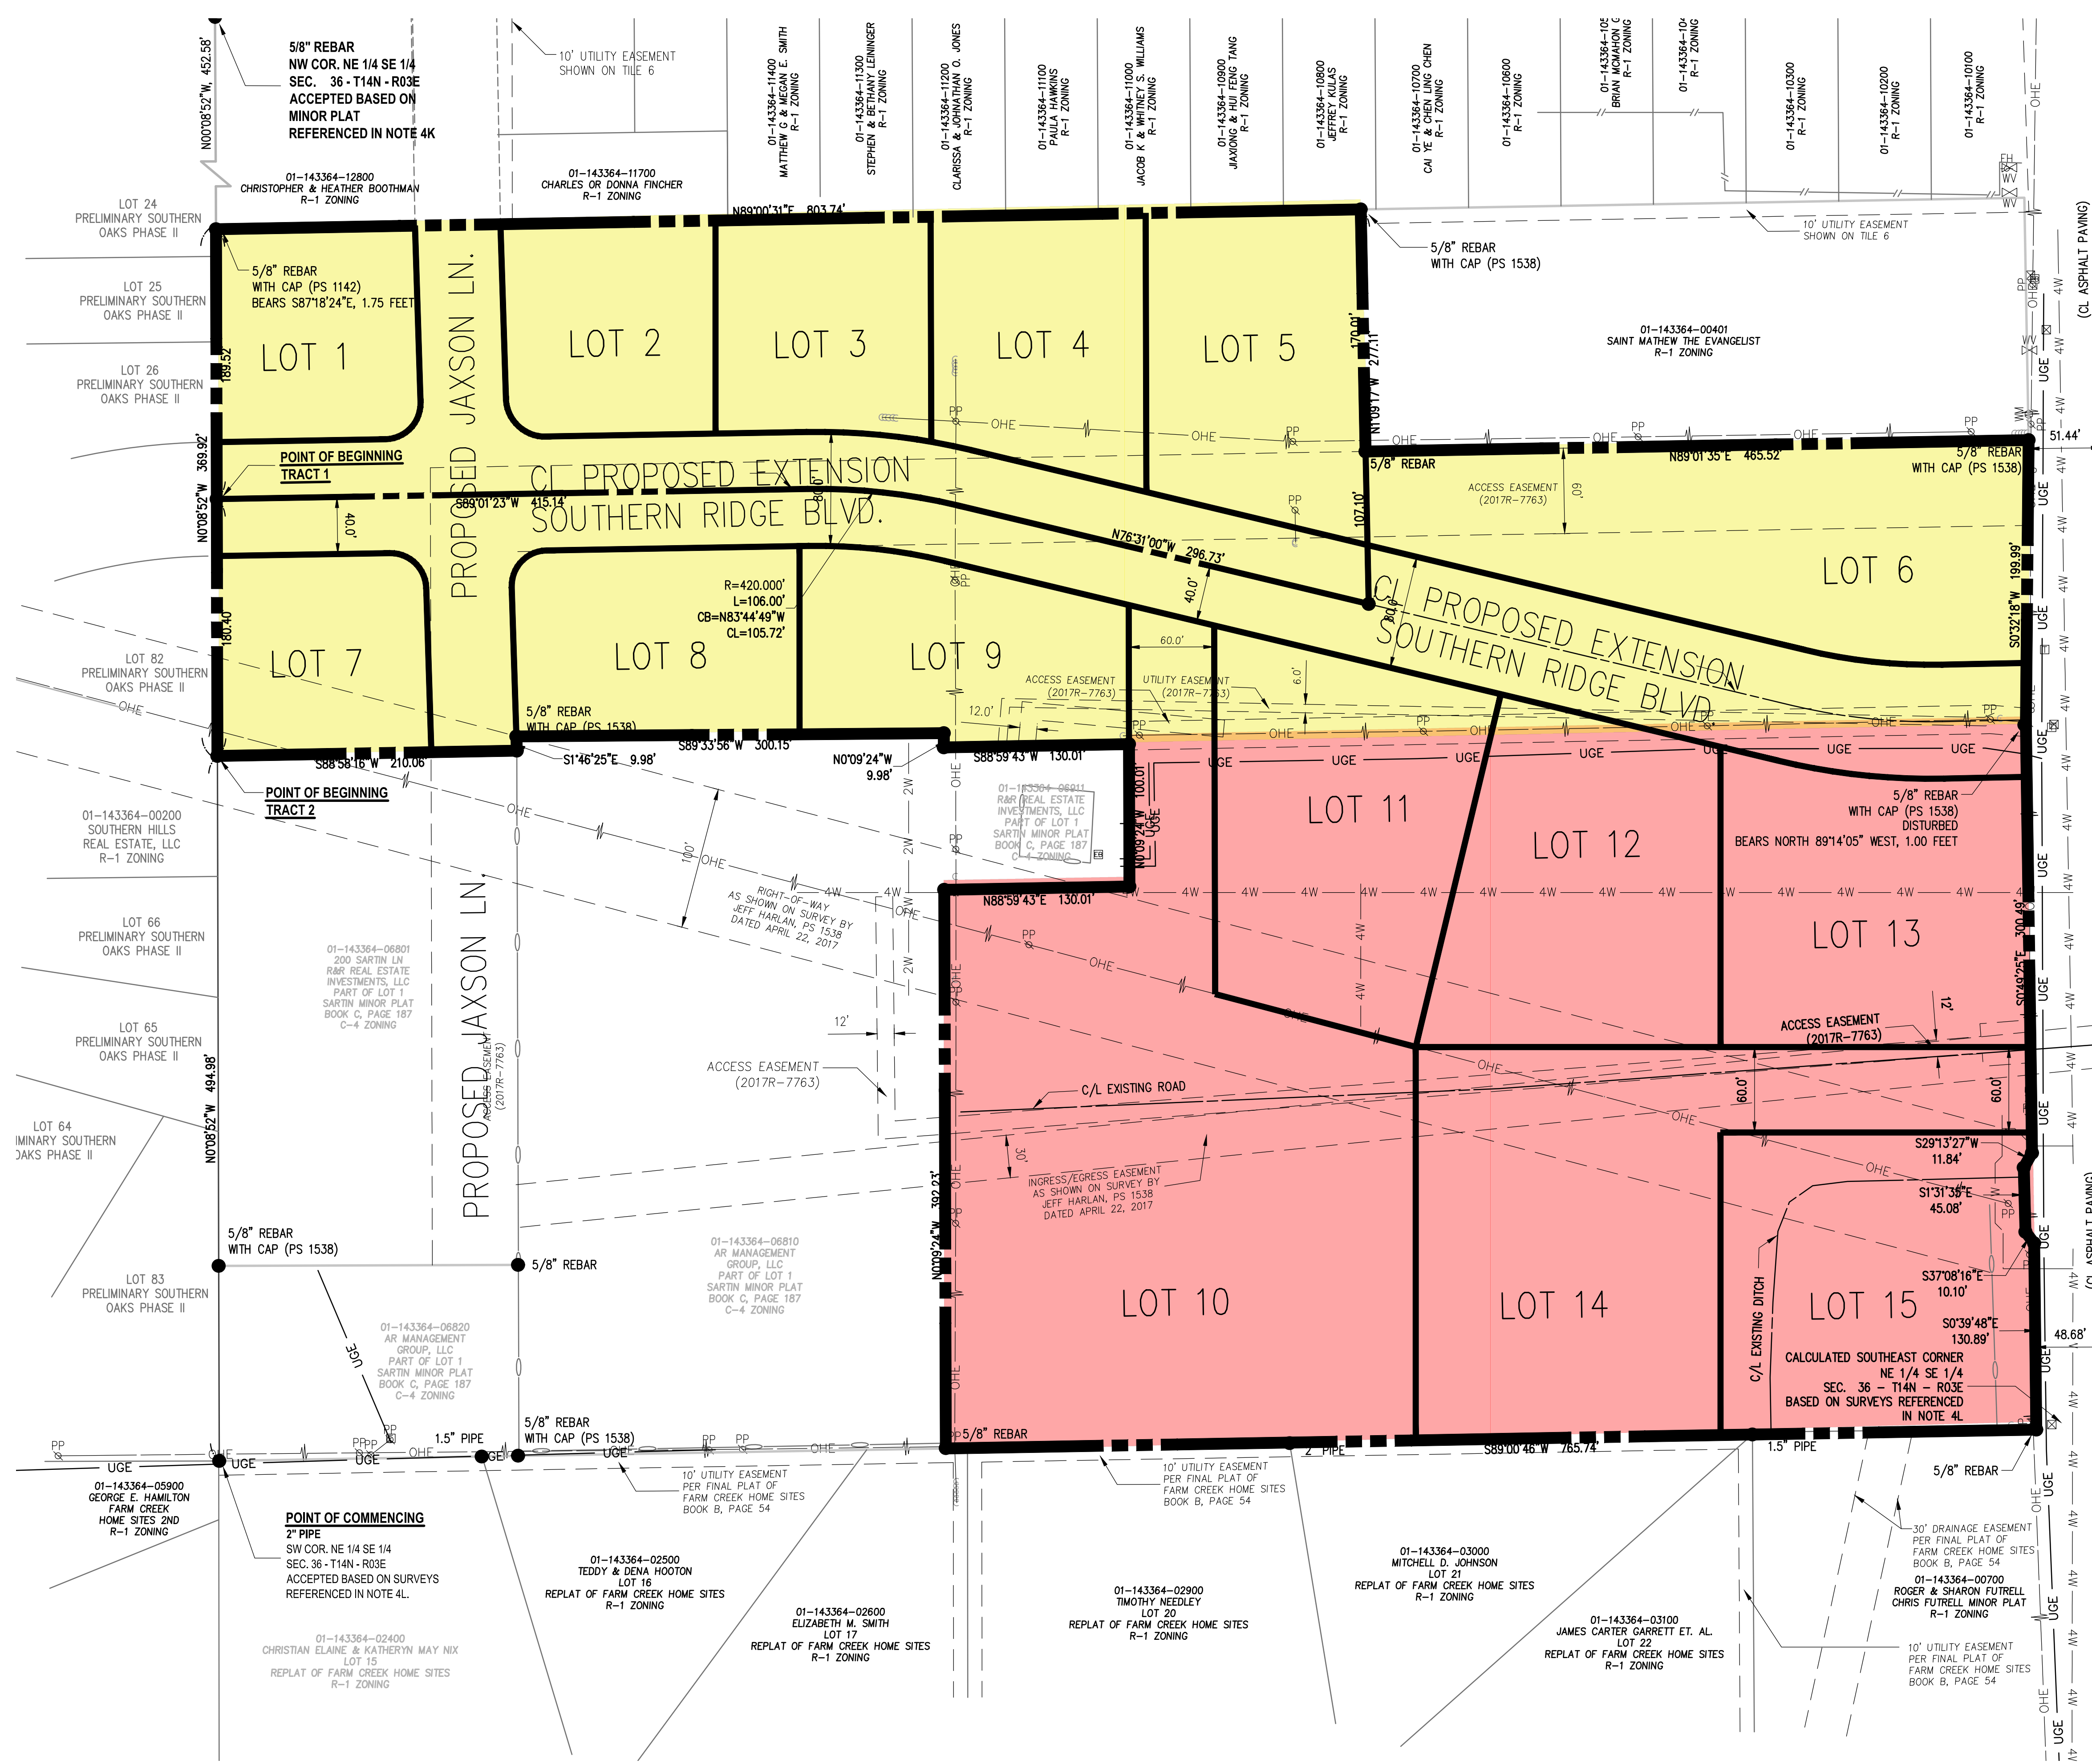

Zoning Legend

- RS-7
- C-4

DRAWING: C:\PROJECTS\2023\EXISTING ZONING\EXISTING ZONING.dwg DATE: 10/06/23 10:00:00 AM
LAYOUT: EXHIBIT 1 - 10/06/23 10:00:00 AM
PLOT: 1 - 10/06/23 10:00:00 AM
SCALE: AS SHOWN