




TIMBER TRAILS

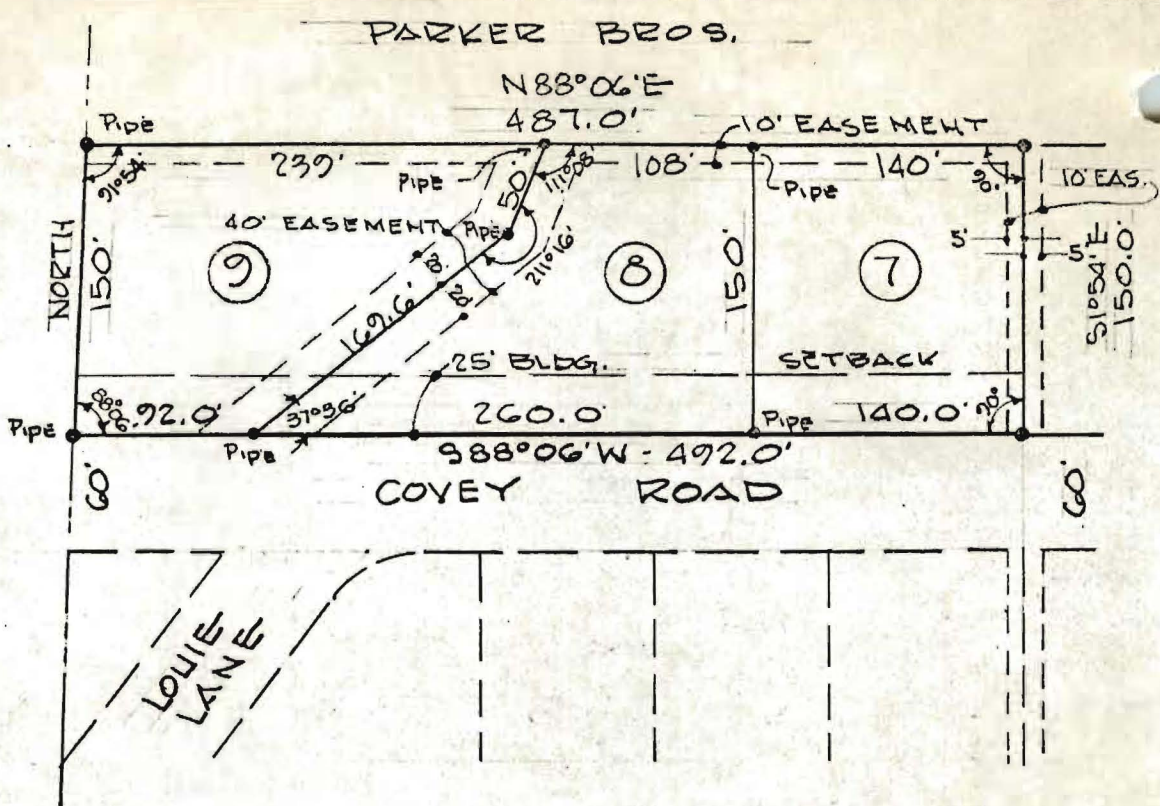

REPLAT OF LOTS 7, 8, & 9 OF
BLOCK B OF QUAIL HOLLOW ADDITION
JONESBORO, ARKANSAS

CERTIFICATE OF SURVEY:

This is to certify that Haywood, Kenward & Associates, Inc., Civil Engineers and Surveyors, have replatted Lots 7, 8 and 9 of Block B of Quail Hollow Addition to the City of Jonesboro.

Said Addition shall be known, designated and hereafter referred to as "REPLAT OF LOTS 7, 8 and 9 OF BLOCK B OF QUAIL HOLLOW ADDITION TO JONESBORO, ARKANSAS".

AND said owners do hereby dedicate all easements as shown on the plat for the purpose of drainage and utility services. The easements shall be used for the installation and maintenance of drainage ditches, storm sewers, sanitary sewers, water, gas and telephone lines. Said easements shall not be used for ingress or egress by the public.

SIGNED this _____ day of _____ in the year 1970.

APPROVED

BY:

Glen D. Lane

Jonesboro City Planning
Commission

Larence E. Grisham

Date

8/13/70

Chairman

Sherry H. Grisham

Secretary

HAYWOOD, KENWARD & ASSOCIATES, INC.

Civil Engineers - Surveyors

603-A Southwest Drive

JONESBORO, ARKANSAS 72401

BY

Ray Kenward

GRISHAM - LANE PROPERTY
JONESBORO, ARK.

SCALE

1"=100'

DRAWN BY

C.K.

REVISED

DATE

8-10-70

APPROVED BY

DRAWING NUMBER

4-69