

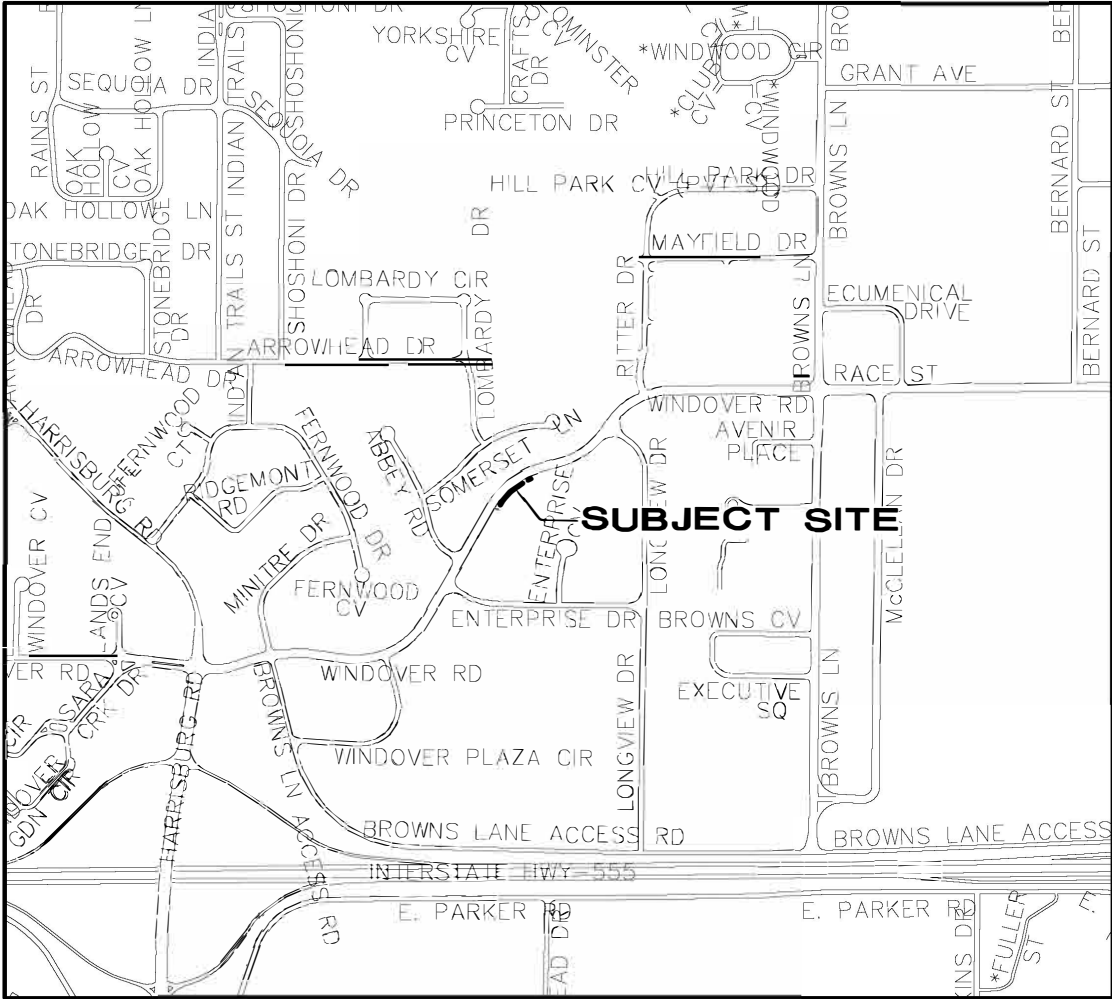


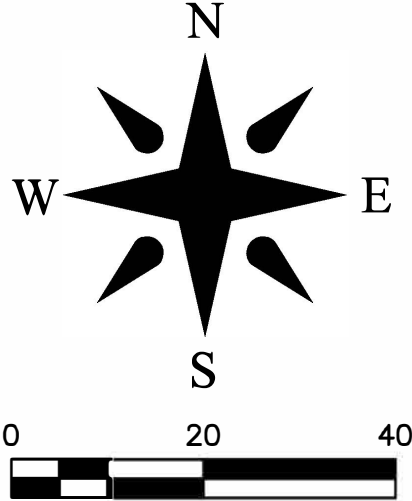


VICINITY MAP

Scale: 1"=1000 ft.

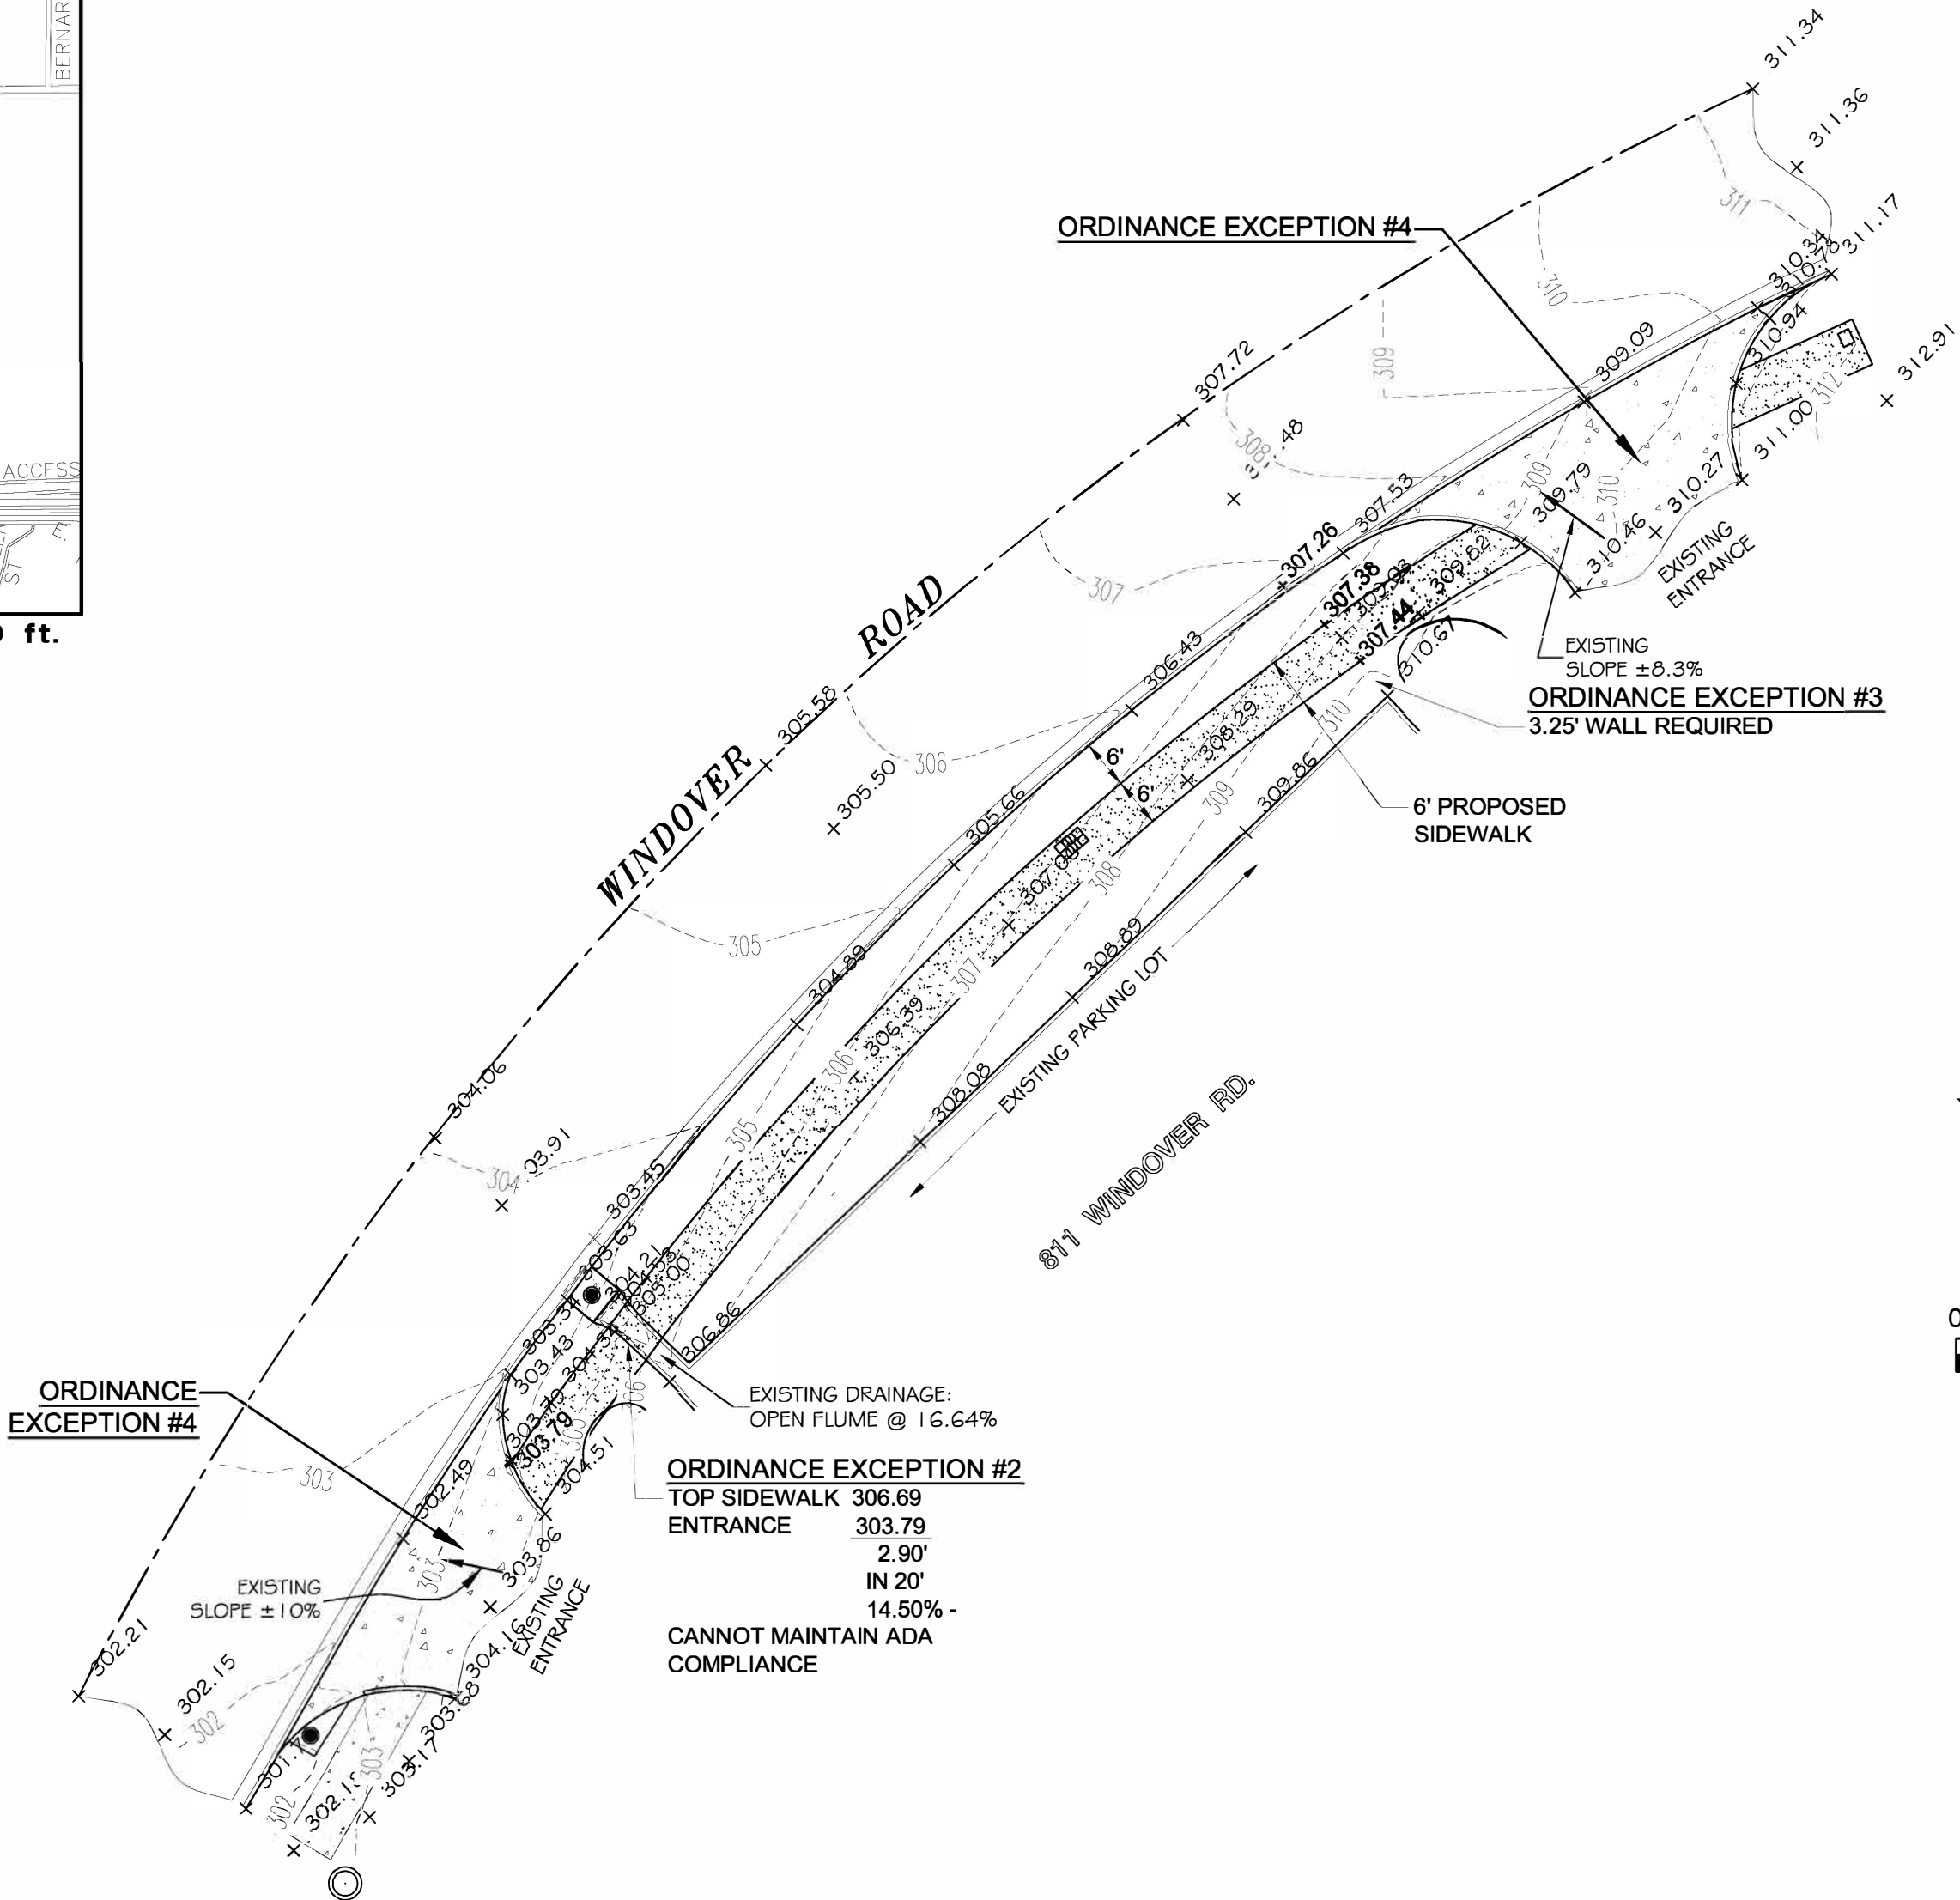

SIDEWALK WAIVER REQUEST
FOR
BARTELS INVESTMENT CO., LLC

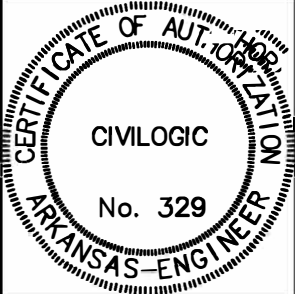

JOB NO.: 119146
SHEET NUMBER
1 of 1

Drawn By: RE		Checked by: GH	
Date	Scale	Job No.	Sheet No.
4-30-2020	1"=20'	119146	
Section	Township	Range	County
04E	14N	29	CRAIGHEAD
ONLY COPIES WITH VIOLET COLORED SIGNATURE ARE ORIGINAL CIVILOGIC COPIES			
© 2020, Civilogic			

ENGINEERS PLANNERS SURVEYORS

Civilogic

203 Southwest Dr.-Jonesboro, AR-(870)832-7880-www.civilogic.net