



1/4" = 1'

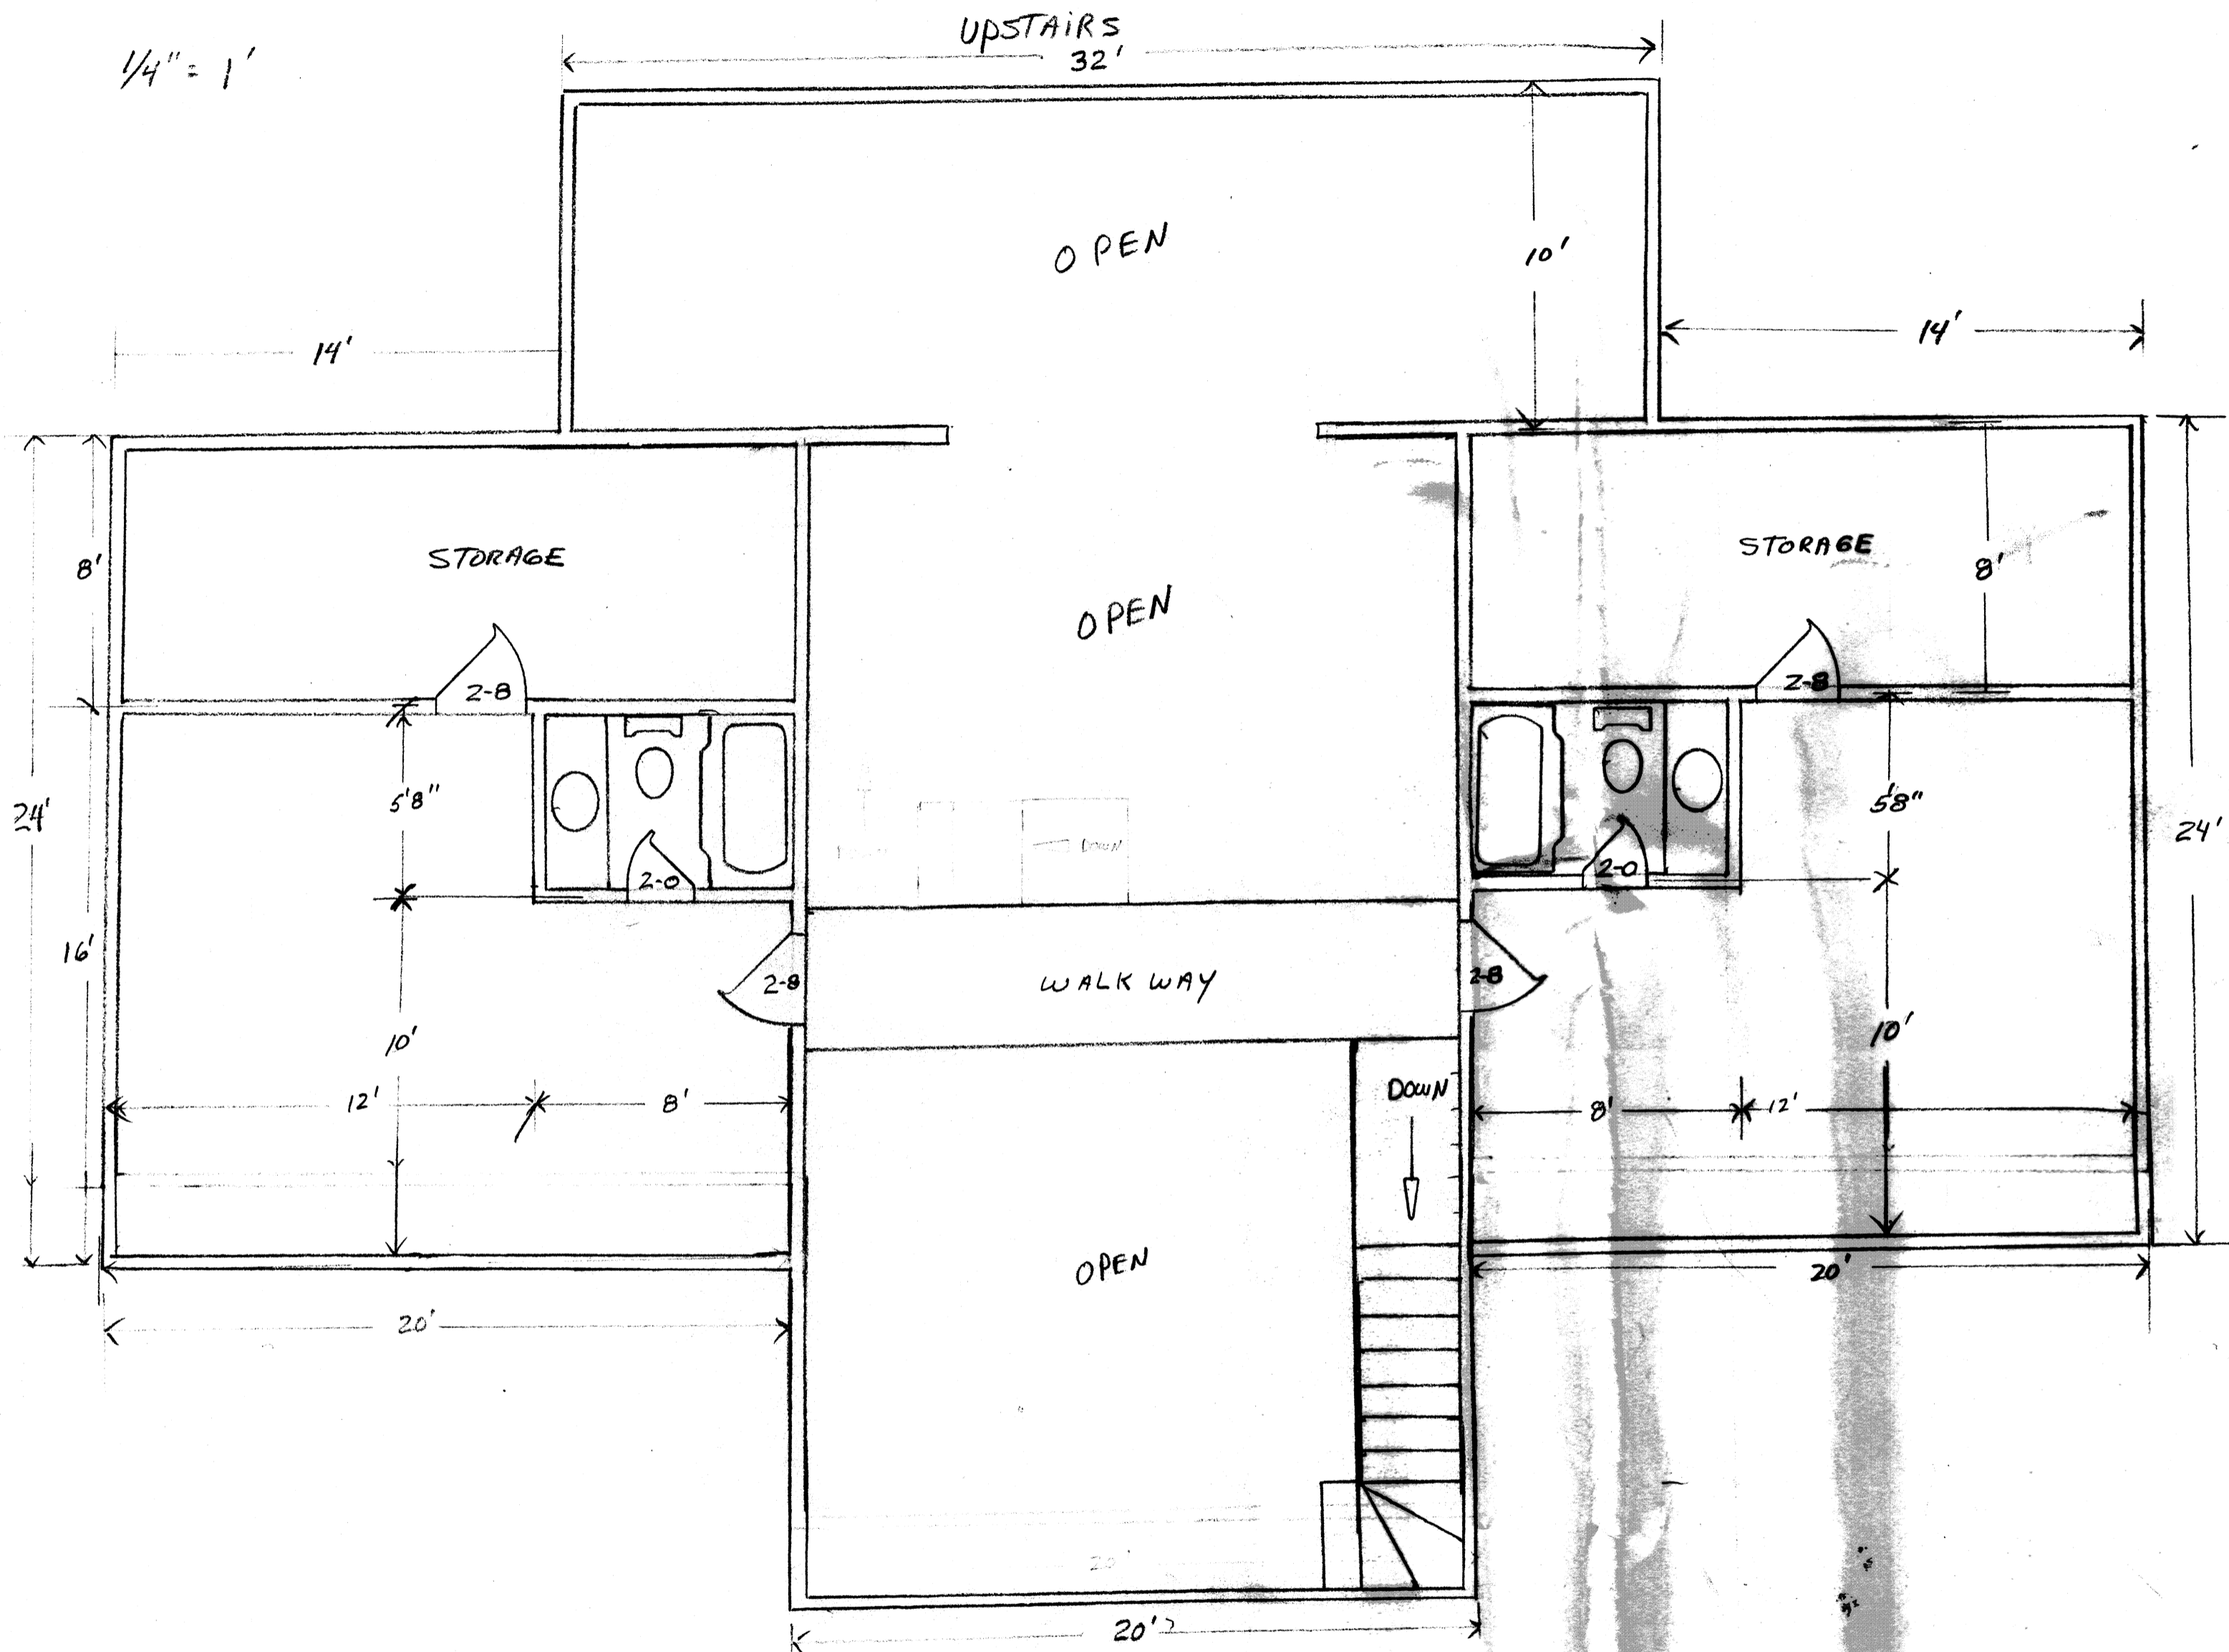


Unfinished framed upstairs




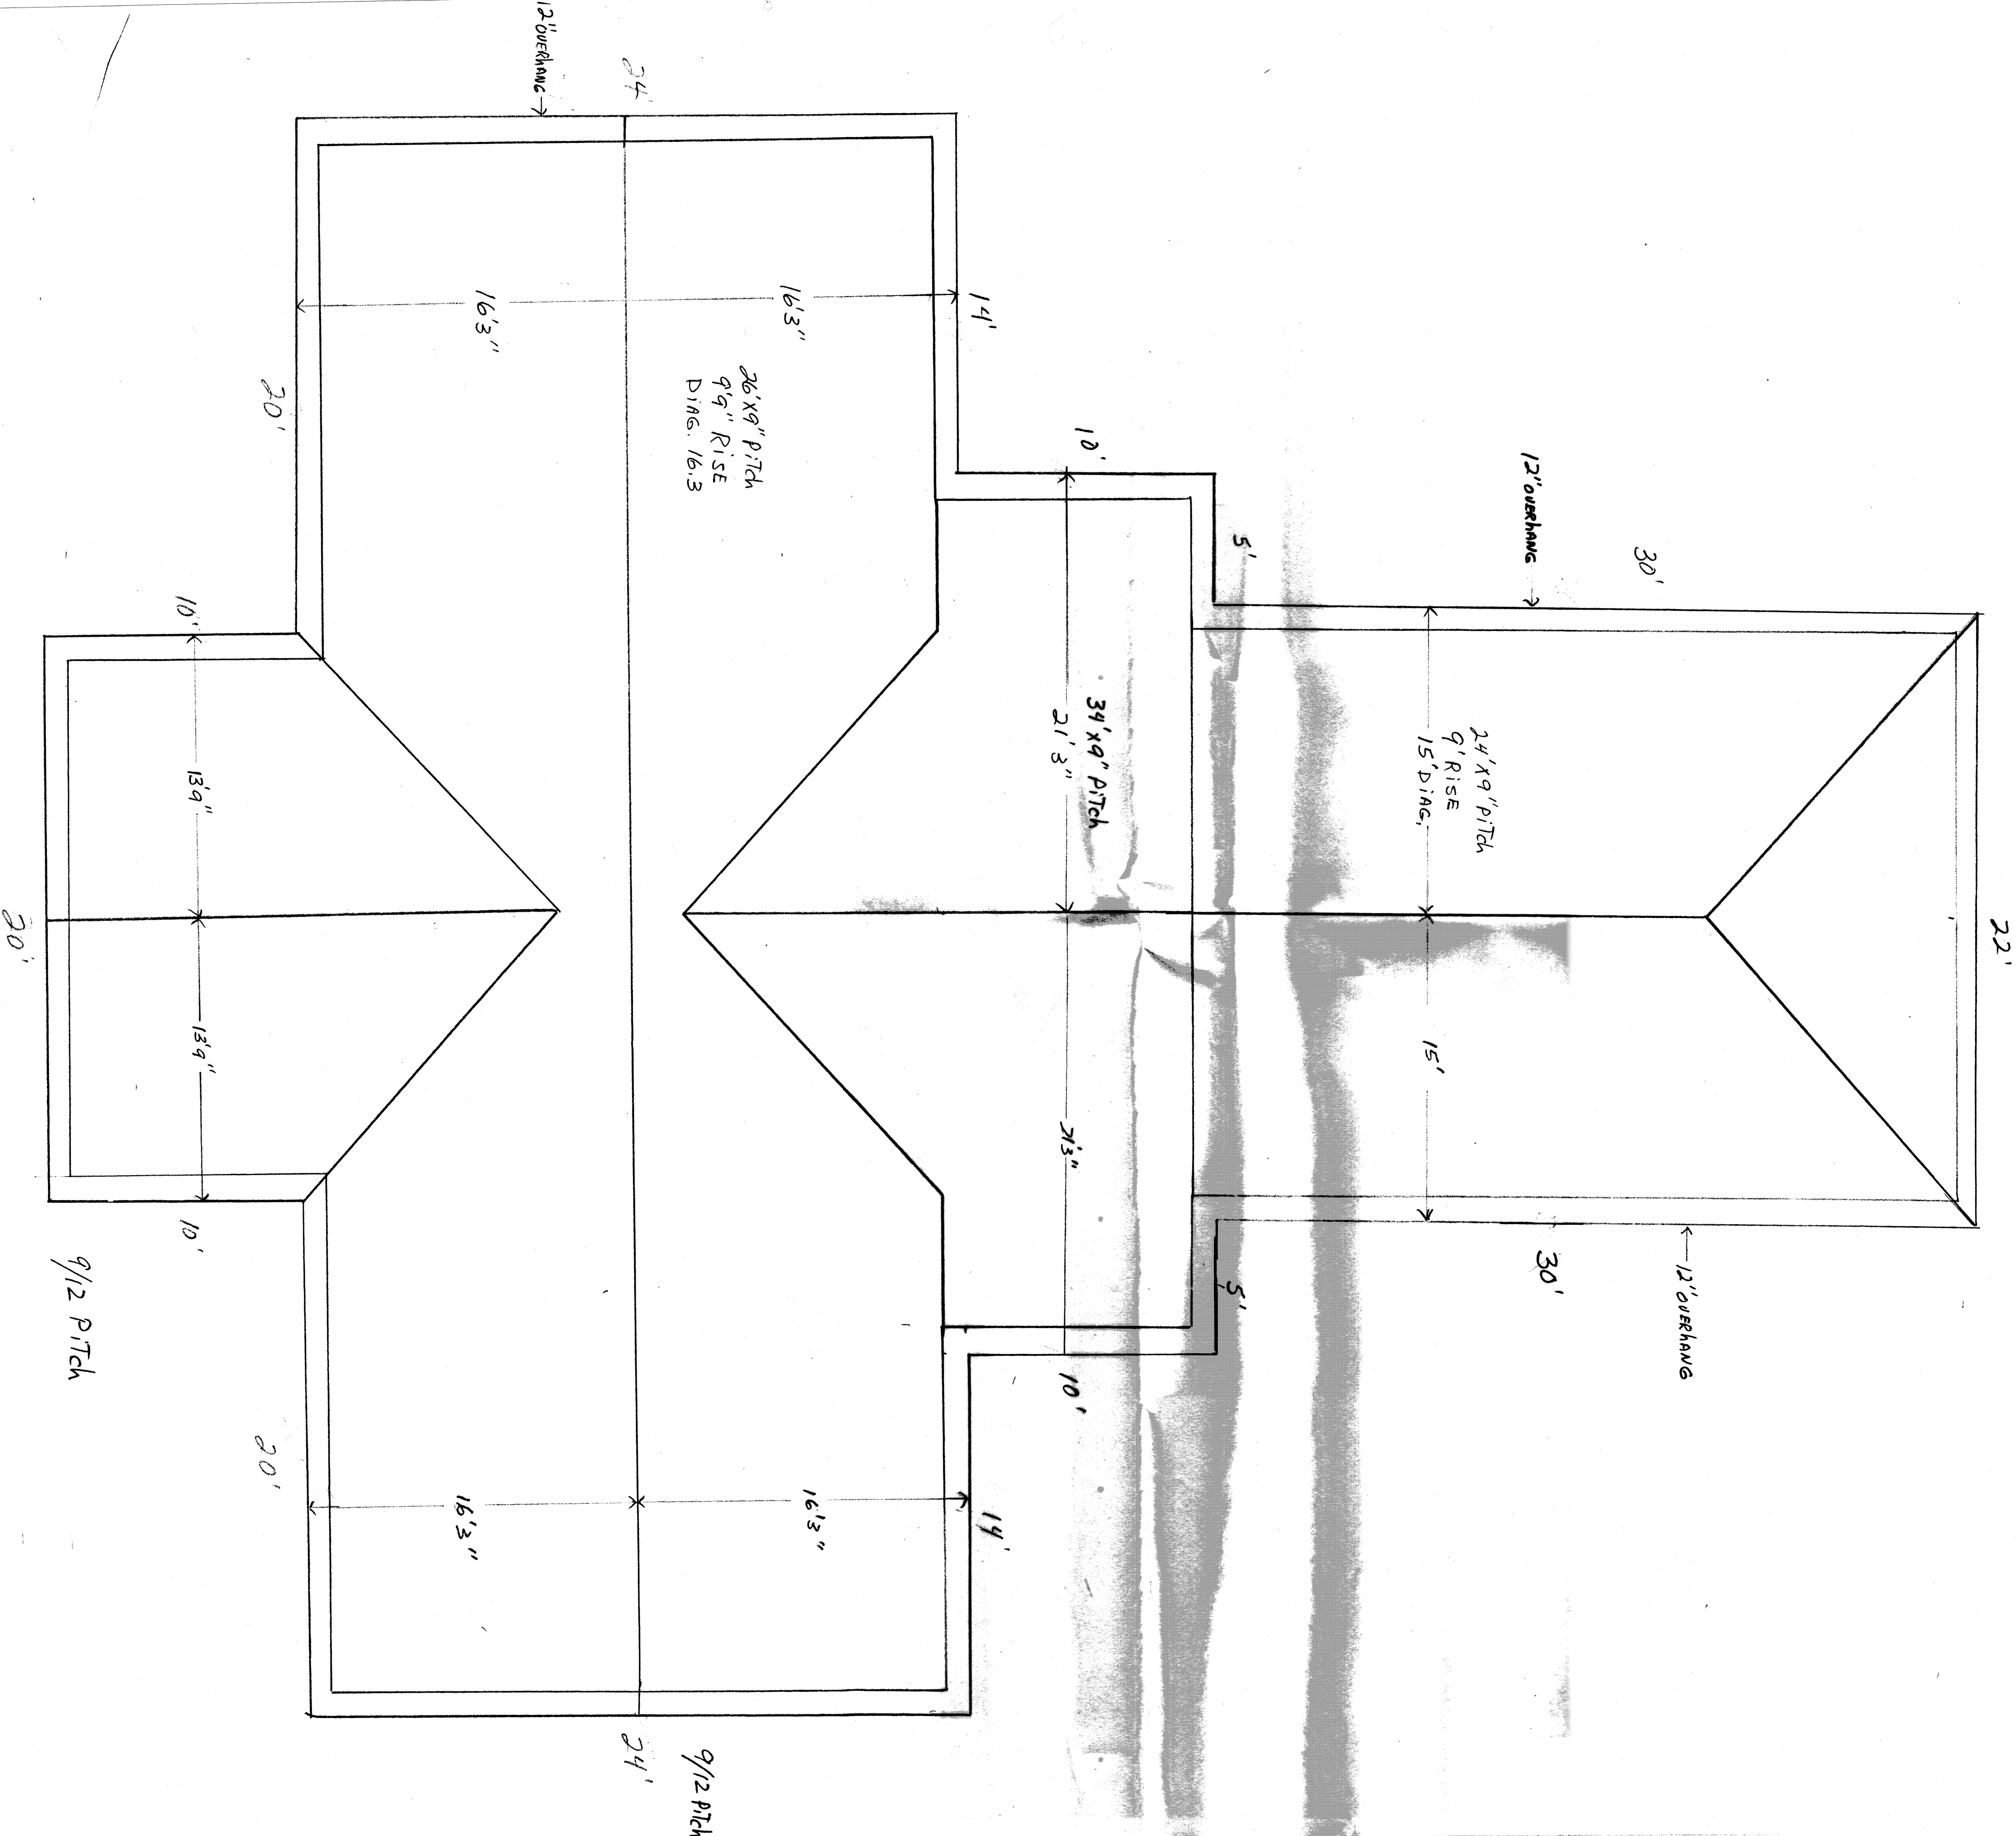

1/4" = 1'

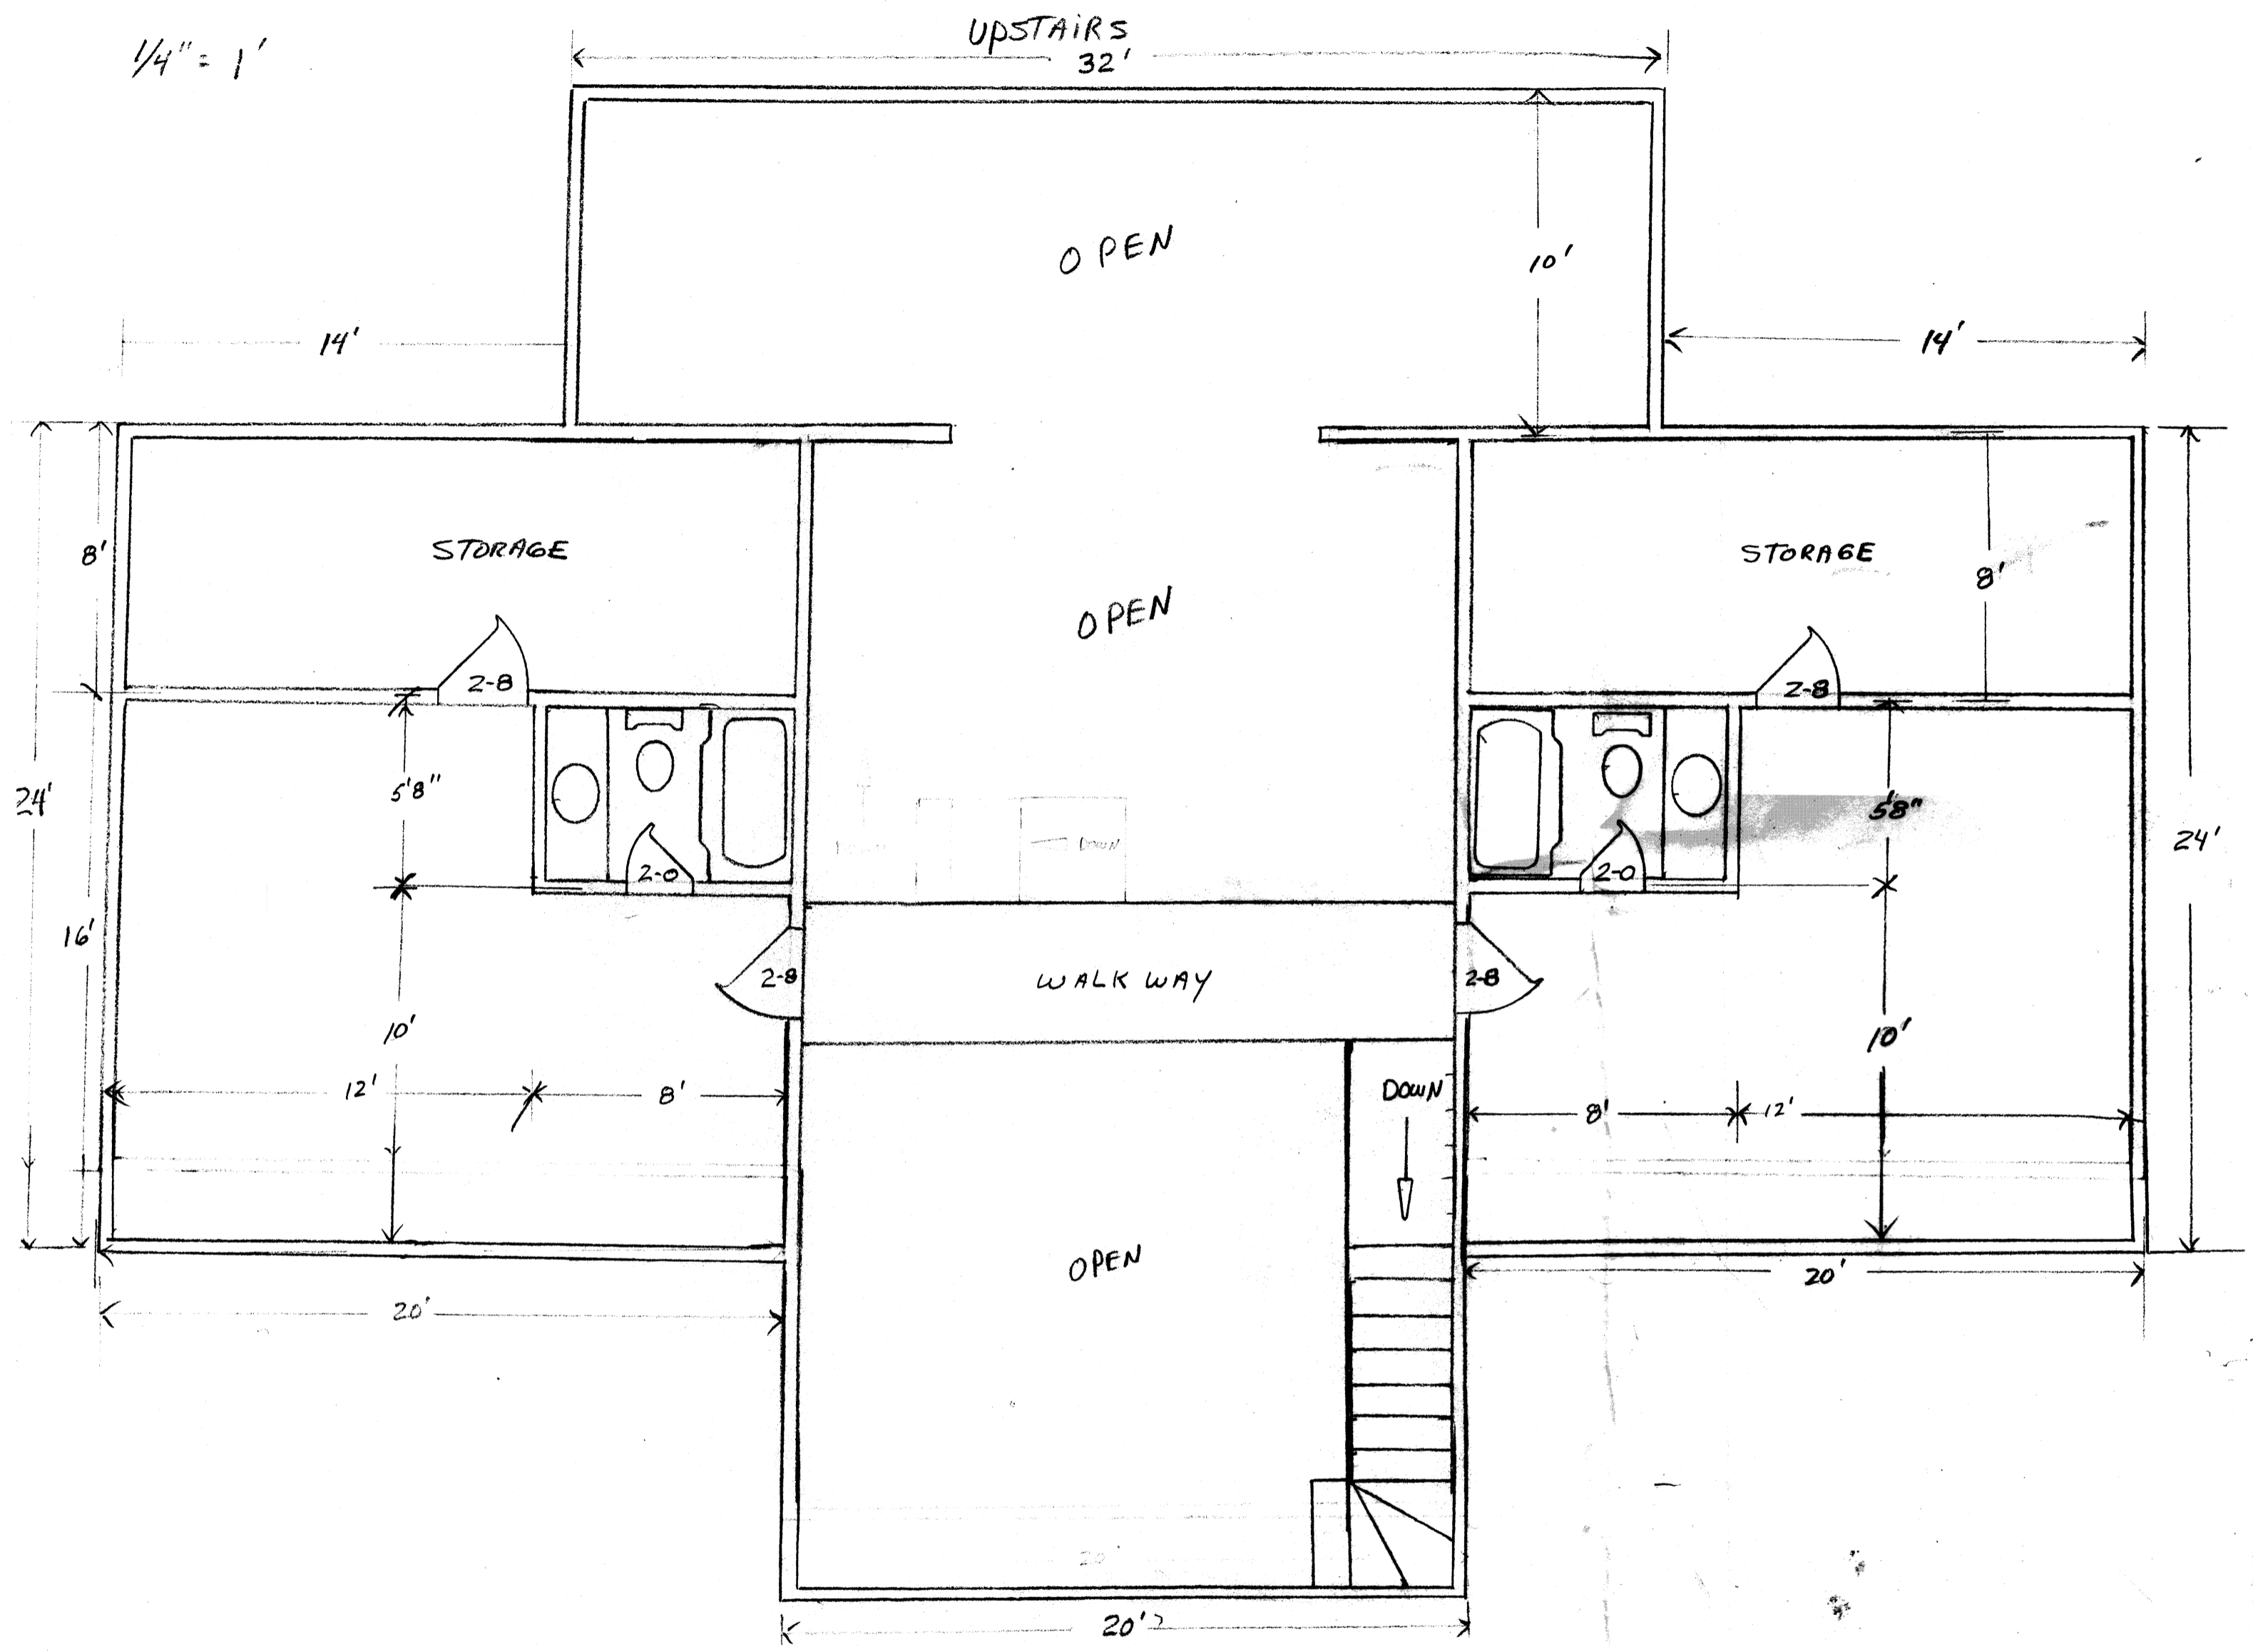


Unfinished framed upstairs

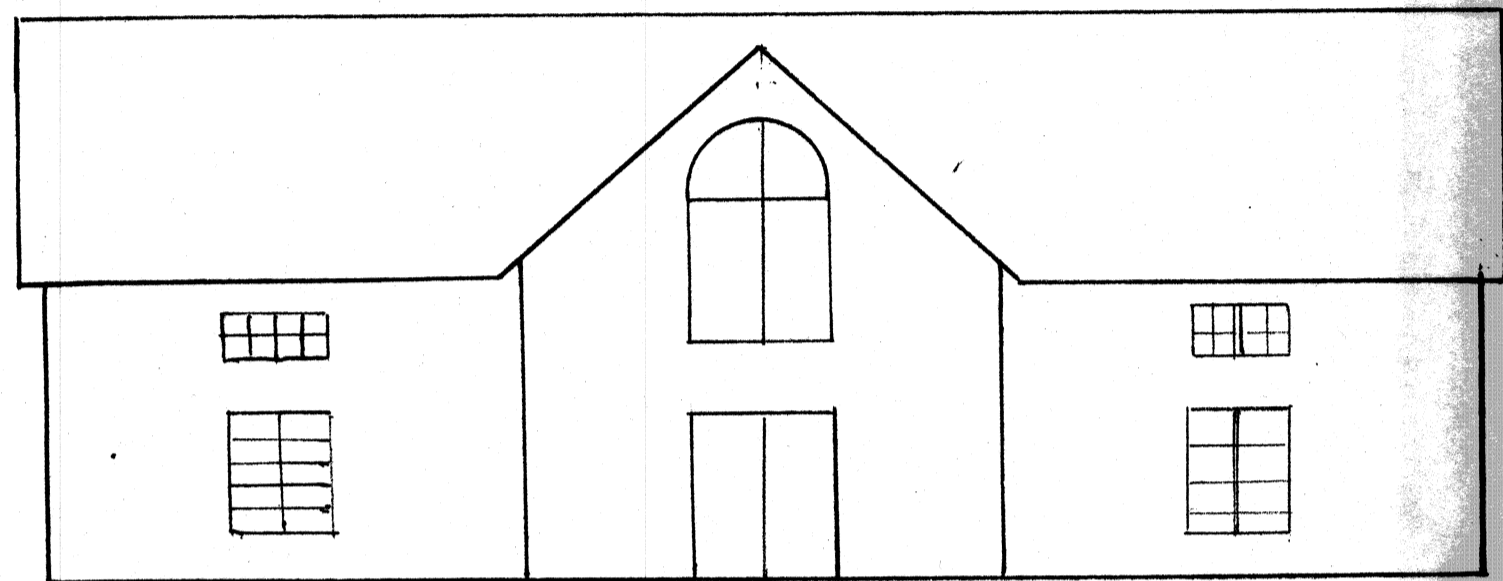

DINING ROOM

Bedroom

EAST

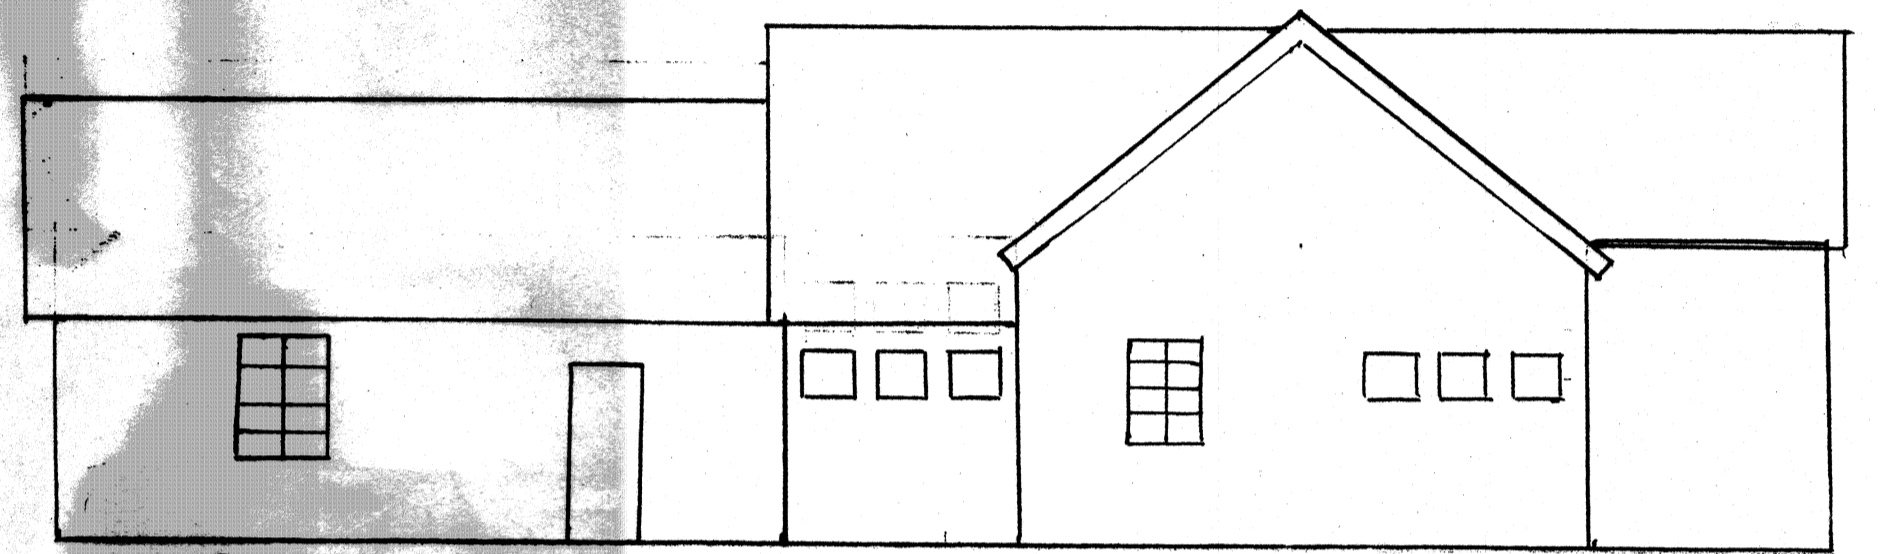


GARAGE

KITCHEN

DINING


South

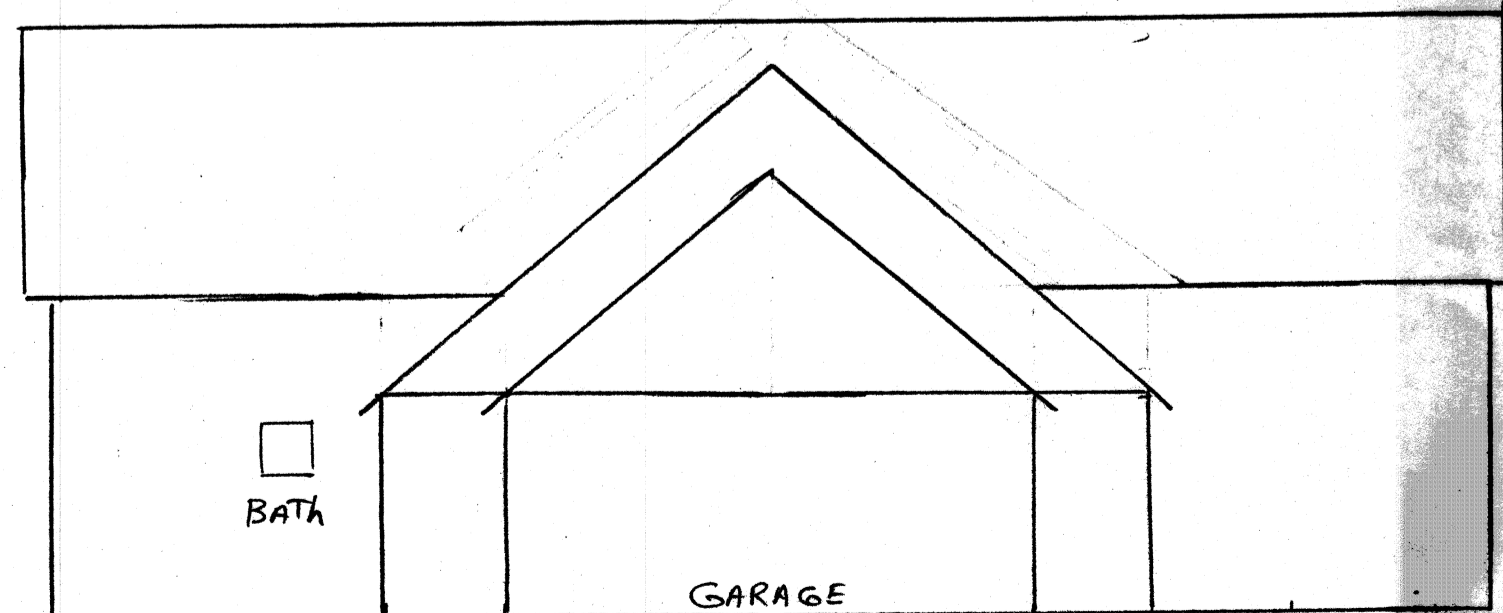

BATH

GARAGE

WEST

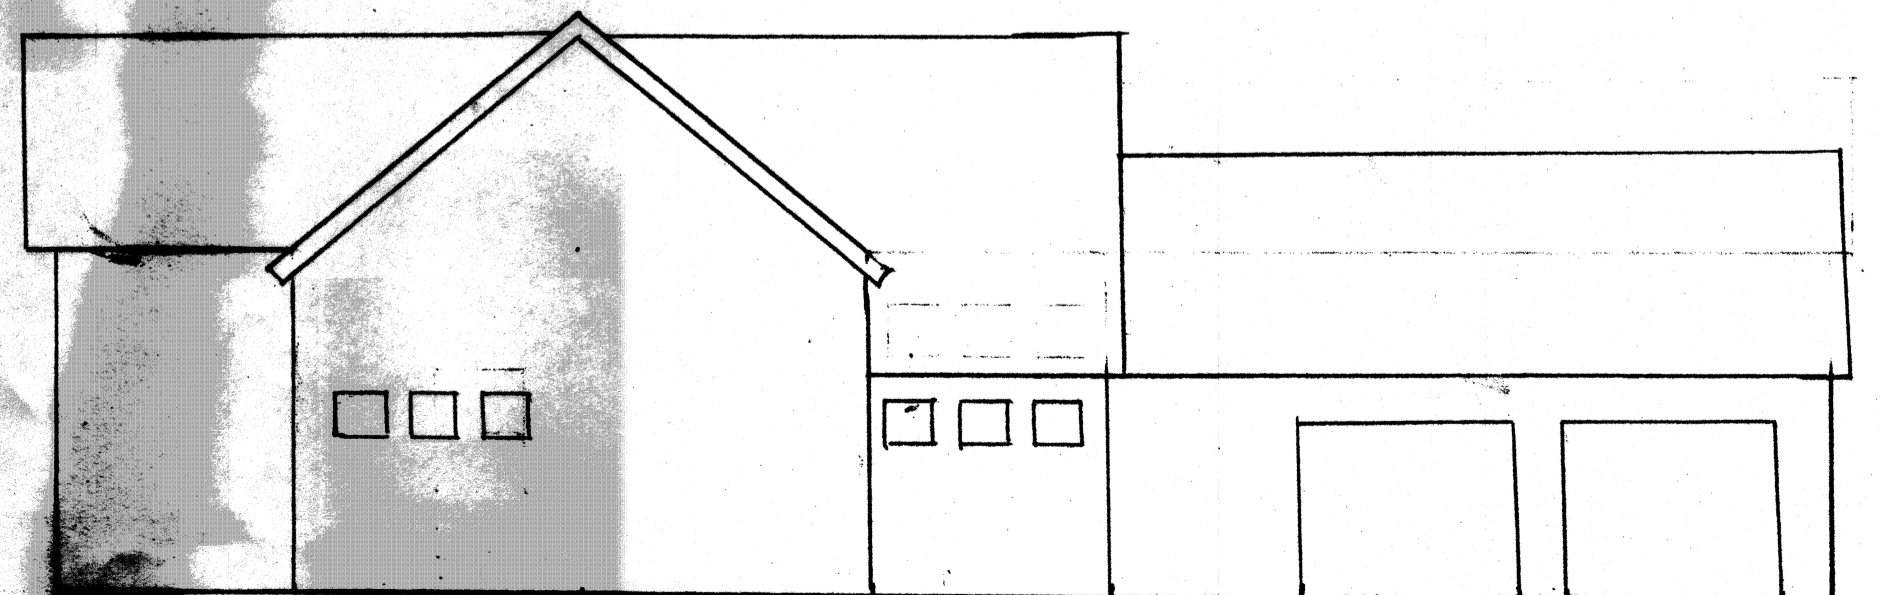

North

