
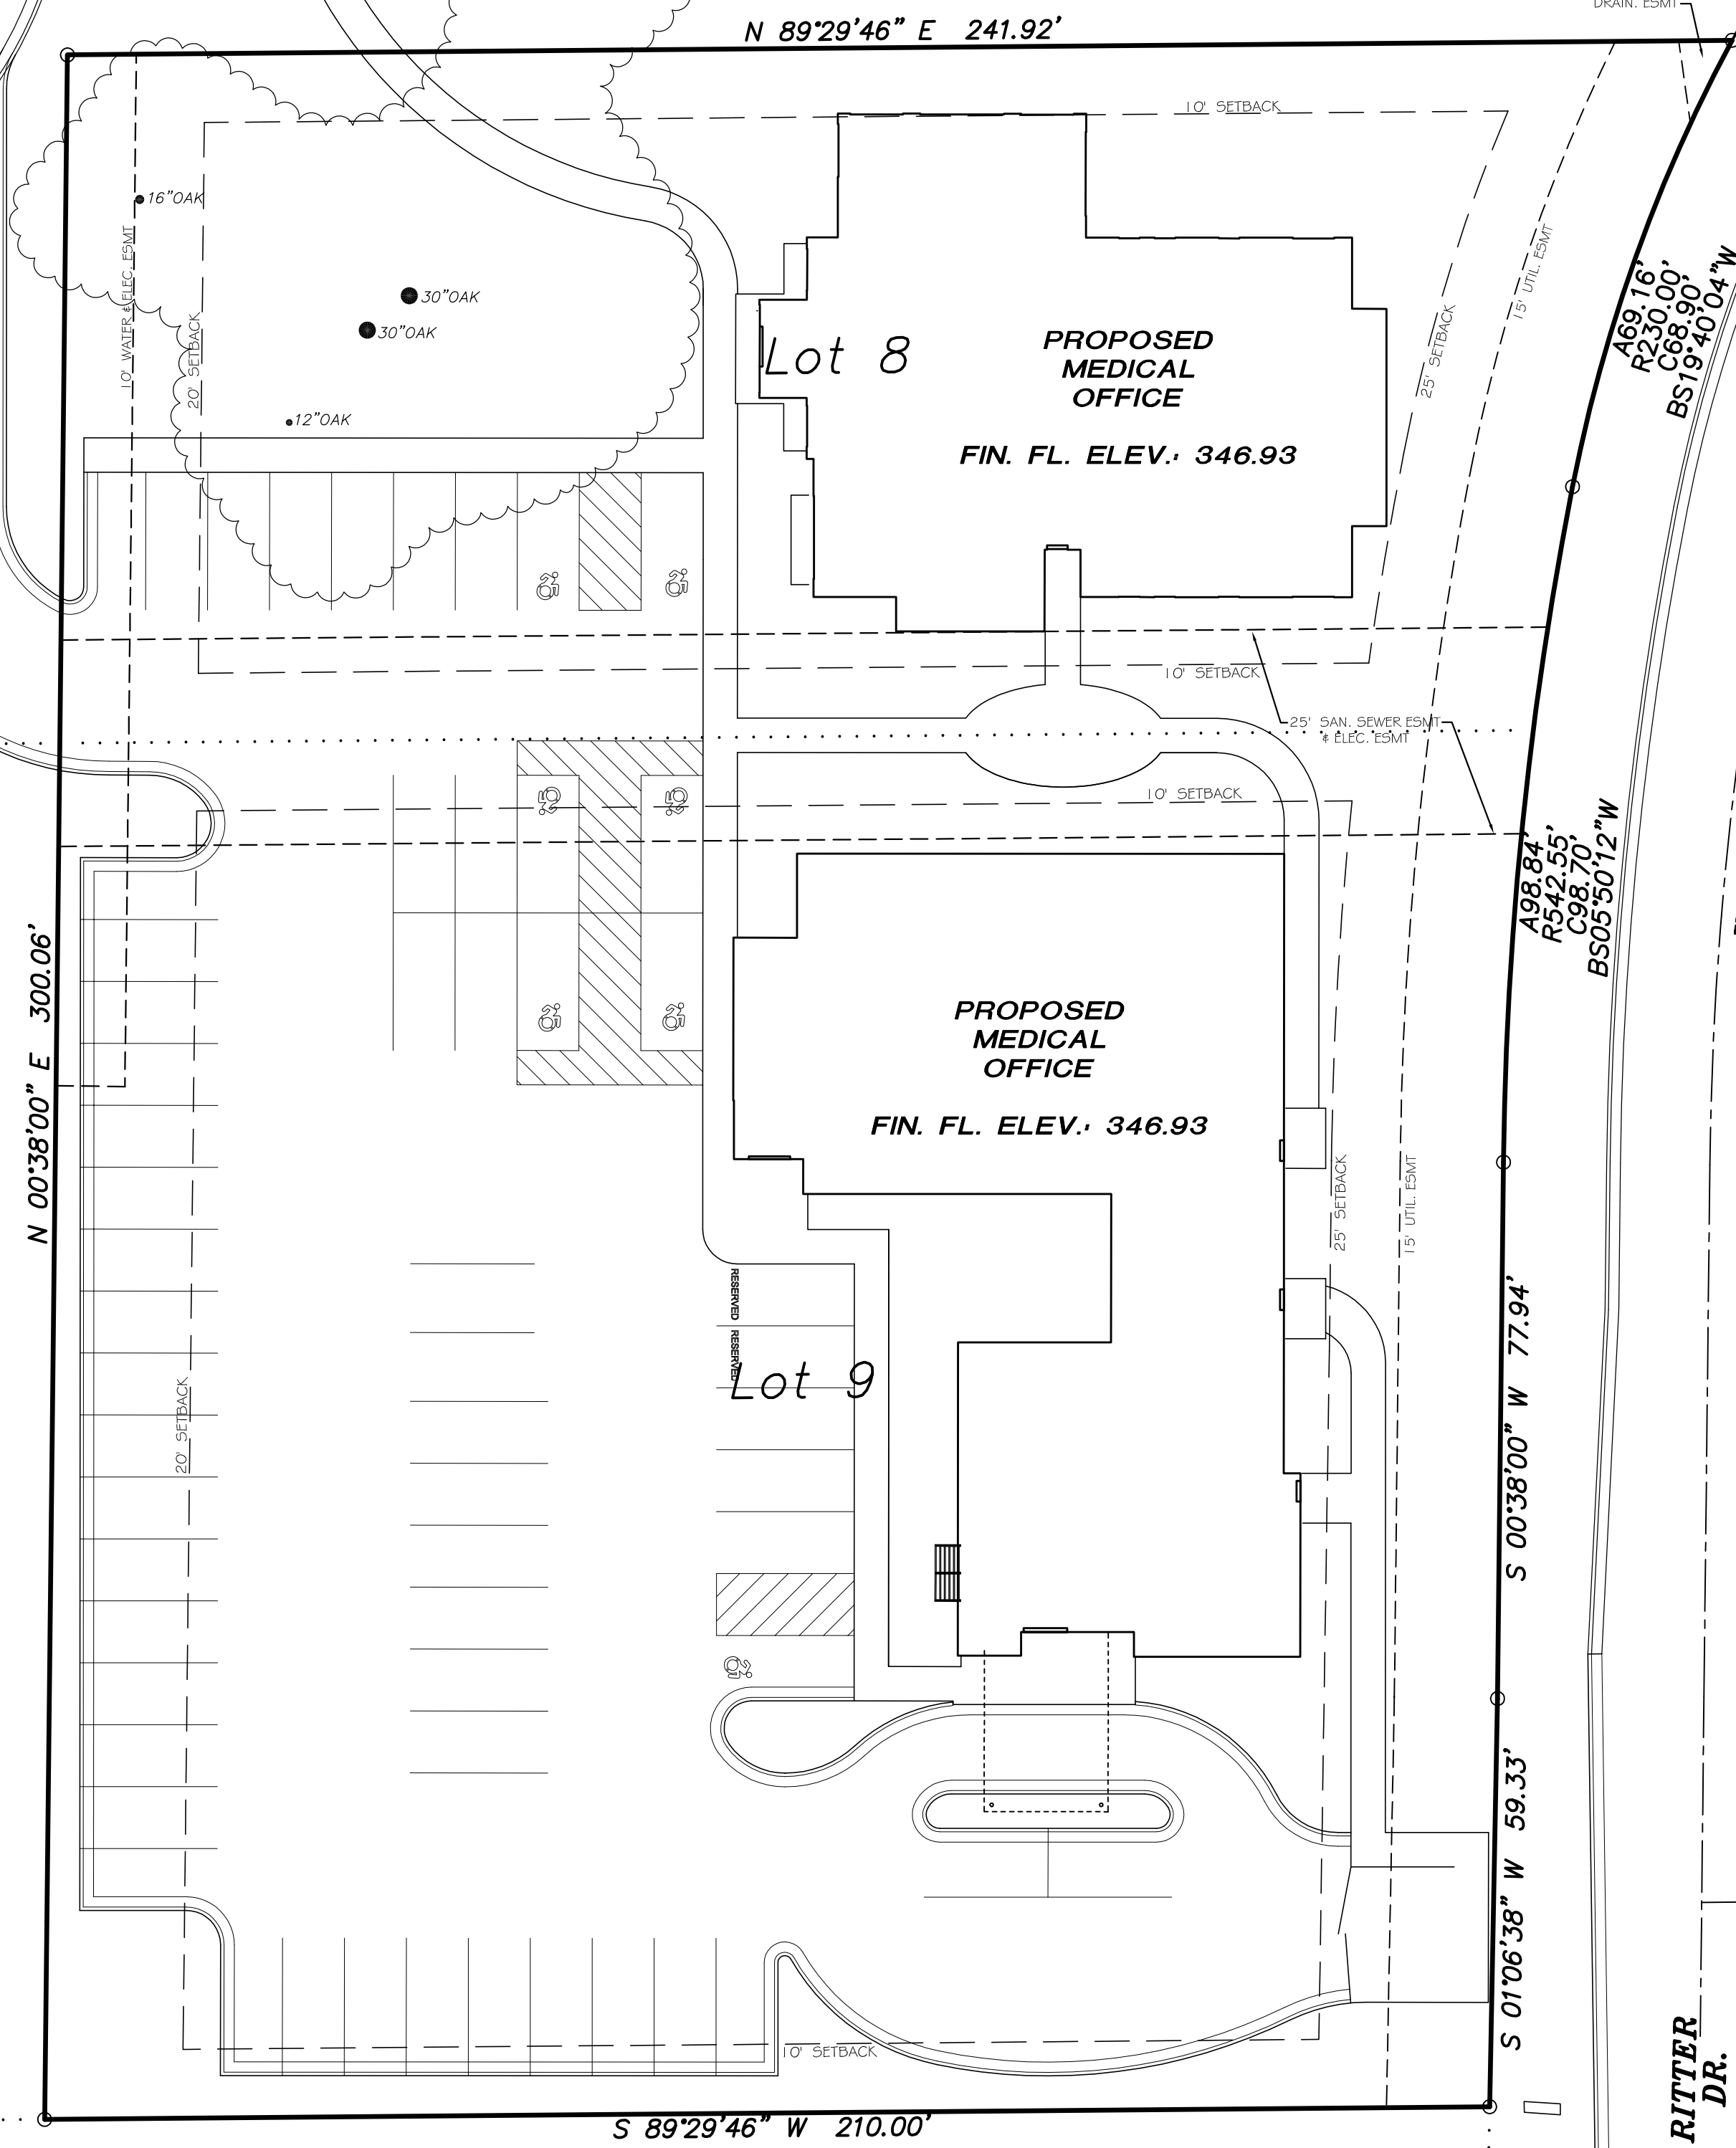


TOWN RESERVE

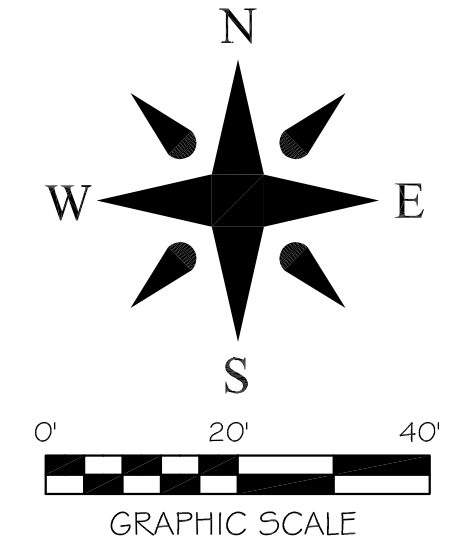

HILL PARK DR.

MAYFIELD DR.

RITTER DR.

Date	04-21-16	Scale	1" = 20'	Job No.	116047	Sheet No.	2 of 5
Section	29	Township/Range	14N 04E	County	CRAIGHEAD		
Drawn By:	RE	Checked by:	GH				

ENGINEERS PLANNERS SURVEYORS

203 Southwest Dr., Jonesboro, AR - (870) 932-7880 - www.civilogic.net

PROPOSED SITE LAYOUT
 2231 & 2241 HILL PARK DR.
 JONESBORO, ARKANSAS
 FOR
 STONEBRIDGE CONSTRUCTION

