



20 FOOT DRAINAGE EASEMENT:
 BETWEEN LOTS 20 AND 21 IN BLOCK "D"
 BRIDGER PLACE, PHASE II TO THE CITY OF
 JONESBORO, ARKANSAS AS SHOWN BY PLAT "C"
 PAGE 00 IN THE OFFICE OF CIRCUIT CLERK AND
 EX-OFFICIO RECORDER, CRAIGHEAD COUNTY,
 ARKANSAS

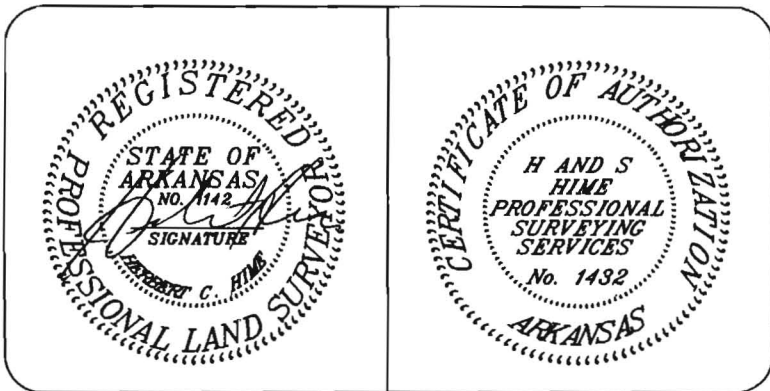


H&S Hime Professional Surveying Services
 POB No. 353
 BROOKLAND, ARKANSAS 72417

PHONE: 870 972 1288
 FAX: 870 972 1011
 E-MAIL: hshime_butch@yahoo.com

ABANDONMENT PLAT	
drawn by: H. HIME	20 FOOT DRAINAGE EASEMENT TO BE ABANDON ALONG LINE BETWEEN LOTS 20 & 21 IN BLOCK 'D' OF BRIDGER PLACE SUBDIVISION, JONESBORO, AR
date: 11-26-2013	
scale: 1"= 60'	client: PHILLIPS CONSTRUCTION

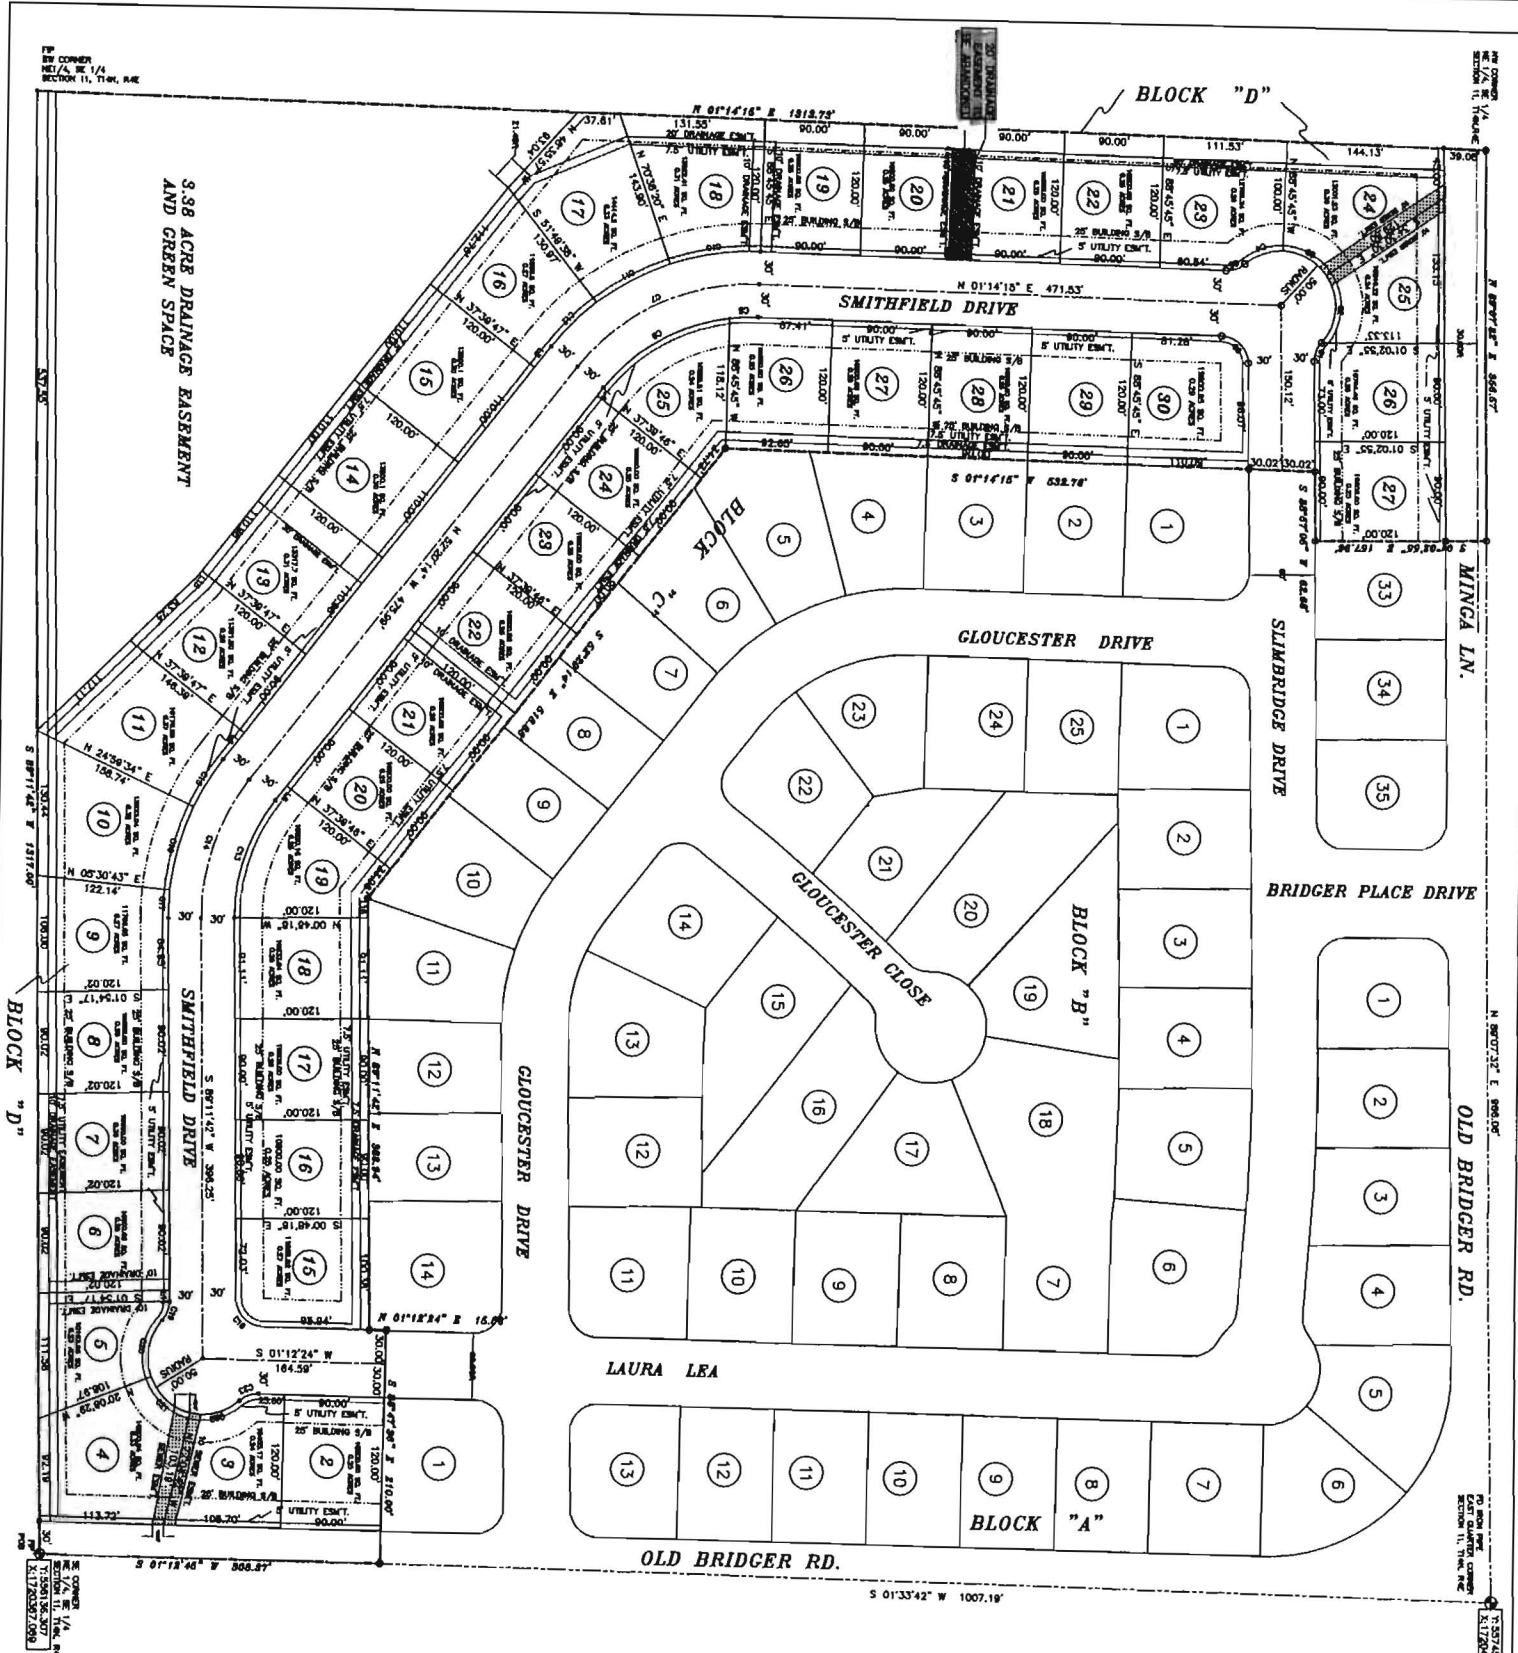


3.98 ACRE DRAINAGE EASEMENT AND GREEN SPACE



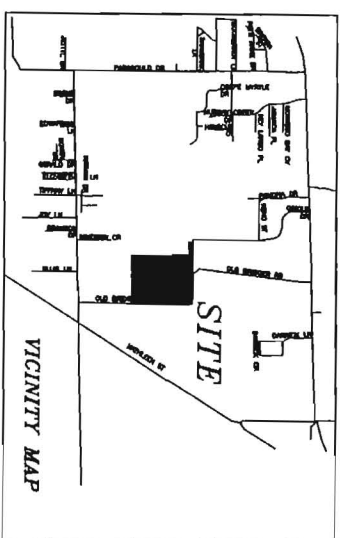

BEARINGS ARE SPC GRID AND CITY MAPPING SYSTEM COORDINATES AS PER GPS OBSERVATION

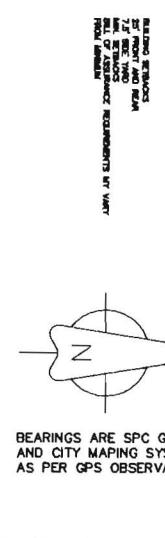


**BRIDGER PLACE SUBDIVISION
 PHASE II, JONESBORO, ARKANSAS**
 DRAINAGE EASEMENT
 ABANDONMENT PLAT

