


DRAWING: 01-143364-03000
EXISTING ZONING: R-1 ZONING
DATE: 10/06/23
TIME: 10:00:00 AM
PROJECT: 23901300
SHEET: 1 OF 2

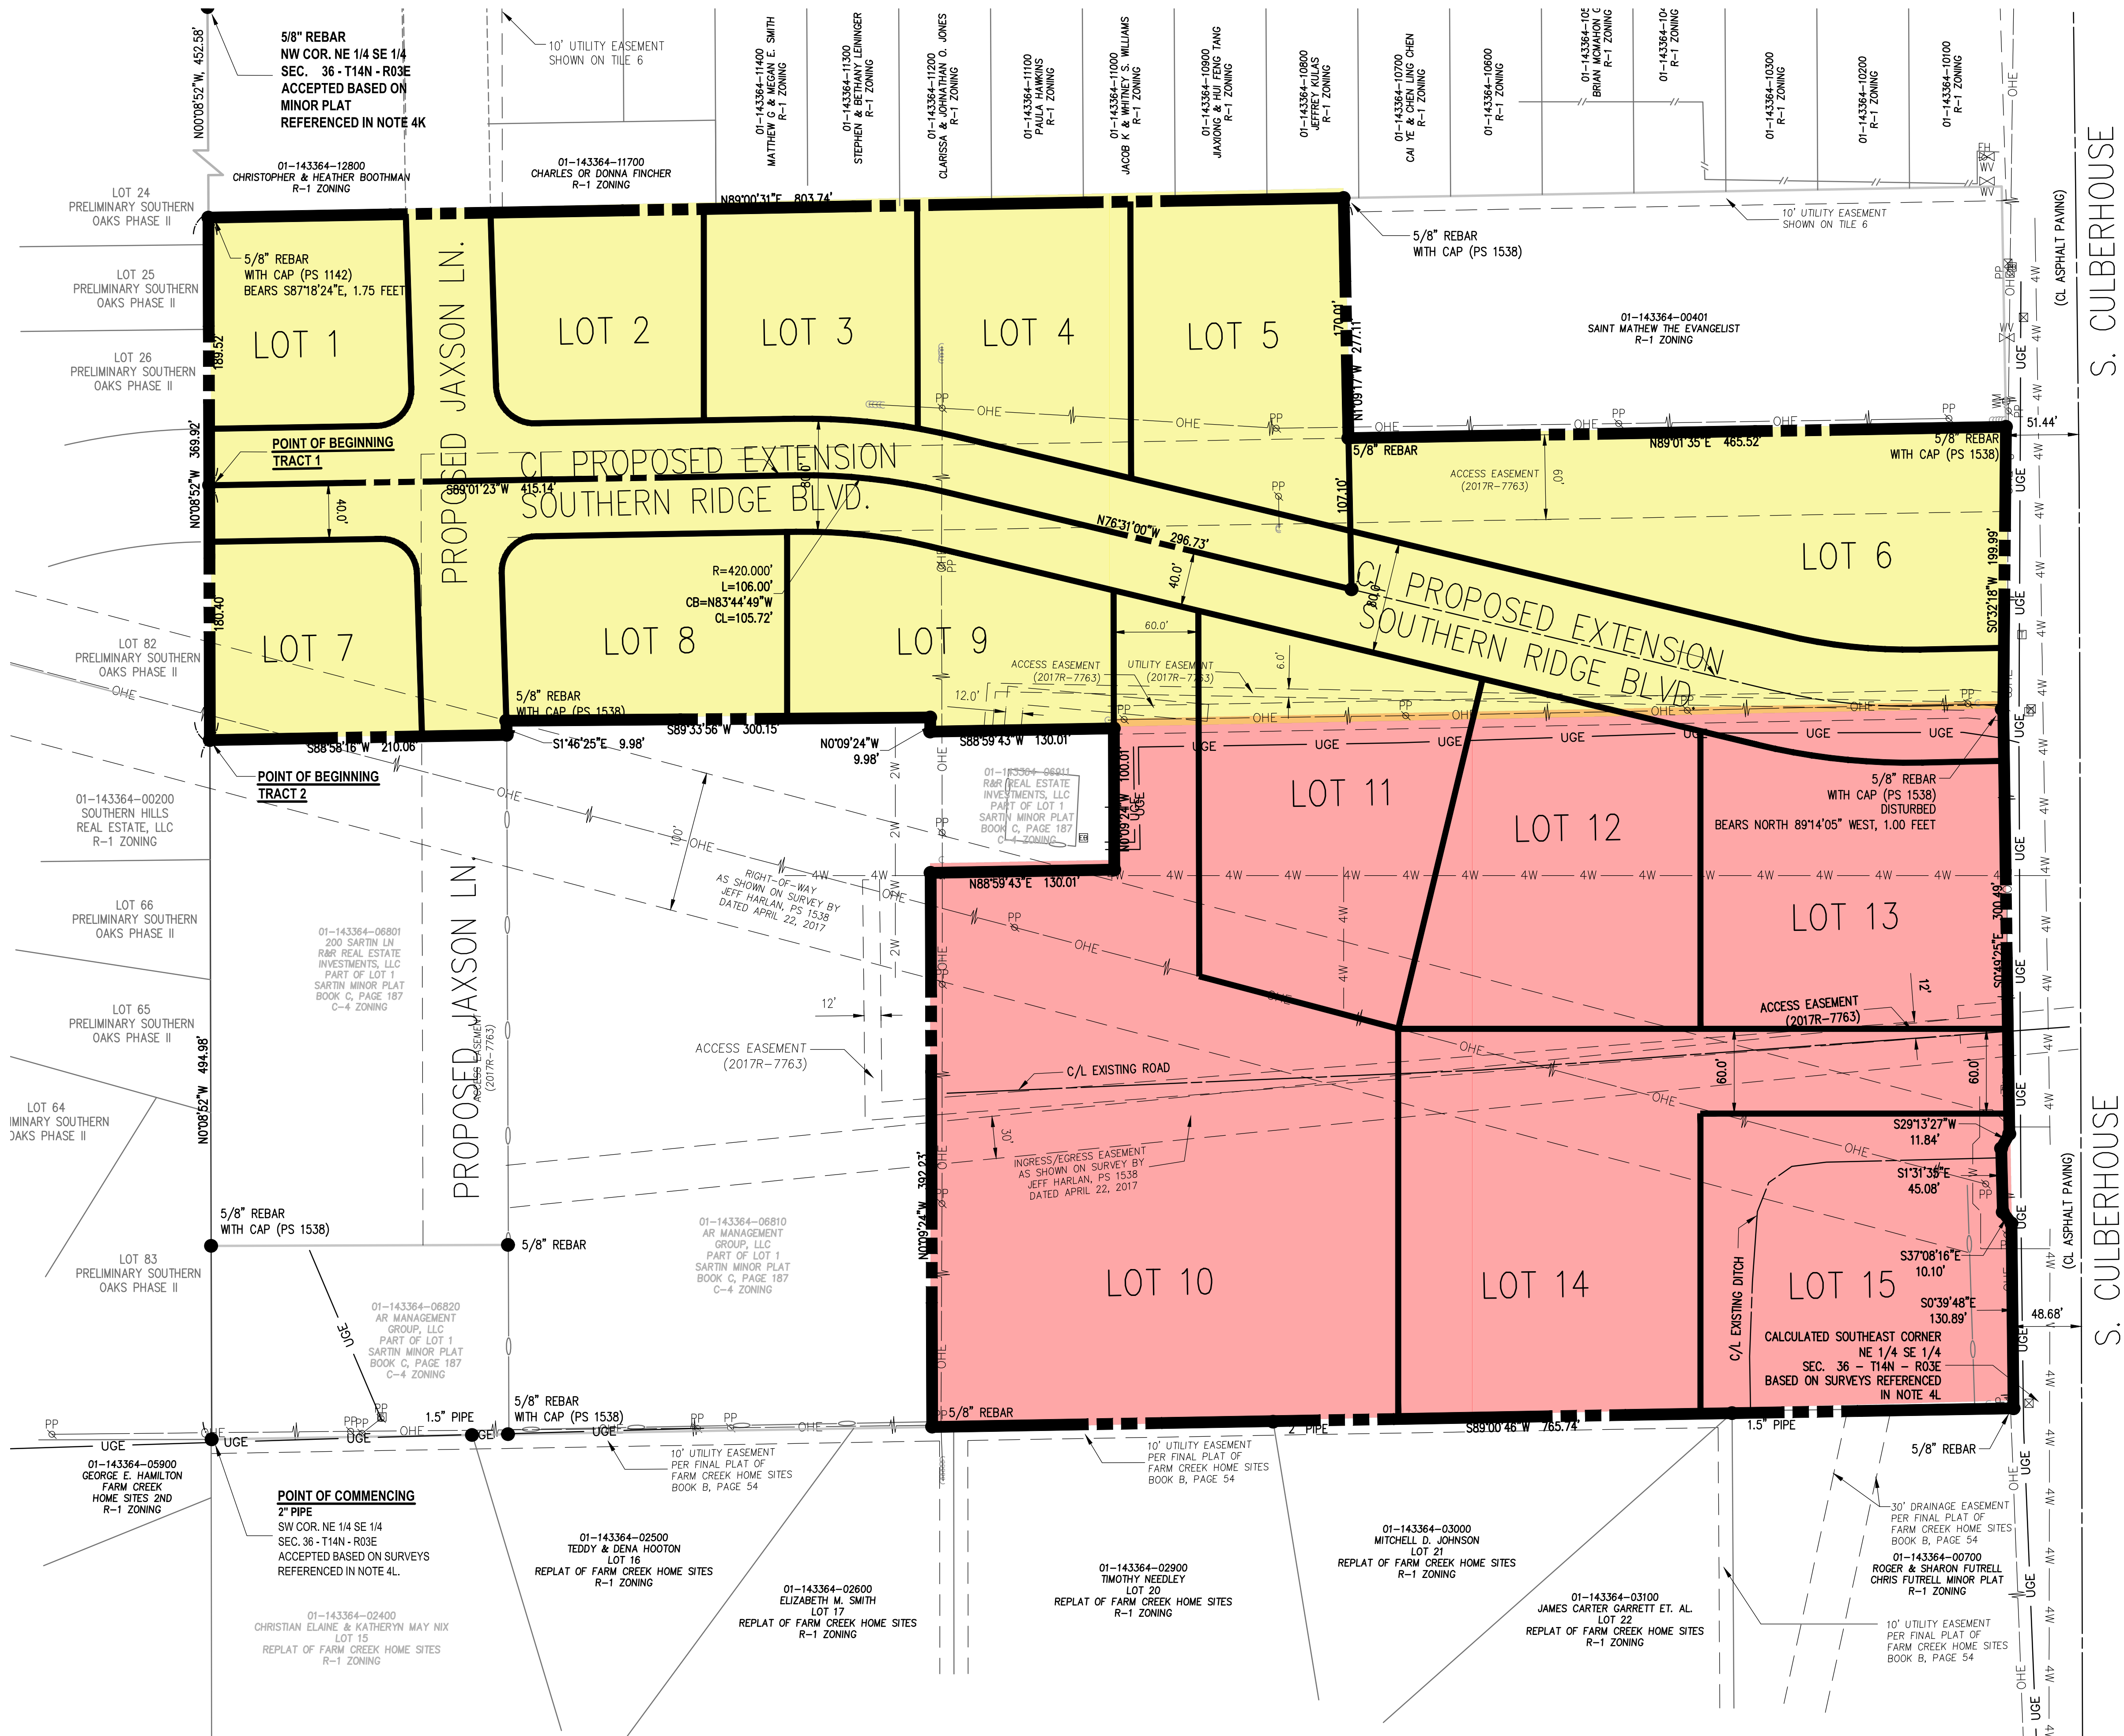

Zoning Legend

- RS-7
- C-4

EXISTING ZONING

RECORD INFORMATION

GRAPHIC SCALE IN FEET
60' 0 60'

ARKANSAS STATE PLANE
COORDINATE SYSTEM
NORTH ZONE

STATE PLAT CODE:
500-14N-03E-0-36-210-16-1563

SEAL

EXISTING ZONING EXHIBIT

PREPARED FOR:
FUTRELL CONSTRUCTION, INC.

ISSUE DATE: 10/06/23
PROJECT NO: 23901300
CONTACT: M. DANIELS

2520 Alexander Drive Suite C
Jonesboro, AR 72401-7194

Crafton Tull
engineering | surveying
479.636.4838 t
www.craftontull.com

CERTIFICATE OF AUTHORIZATION:
CRAFTON TULL & ASSOCIATES, INC.
No. 109
ARKANSAS ENGINEER

DELTA	DESCRIPTION	DATE

SHEET NO.:

1 OF 2