


City of Jonesboro

C/L DISTRIBUTOR DR.
(aka PAUSCH LANE)

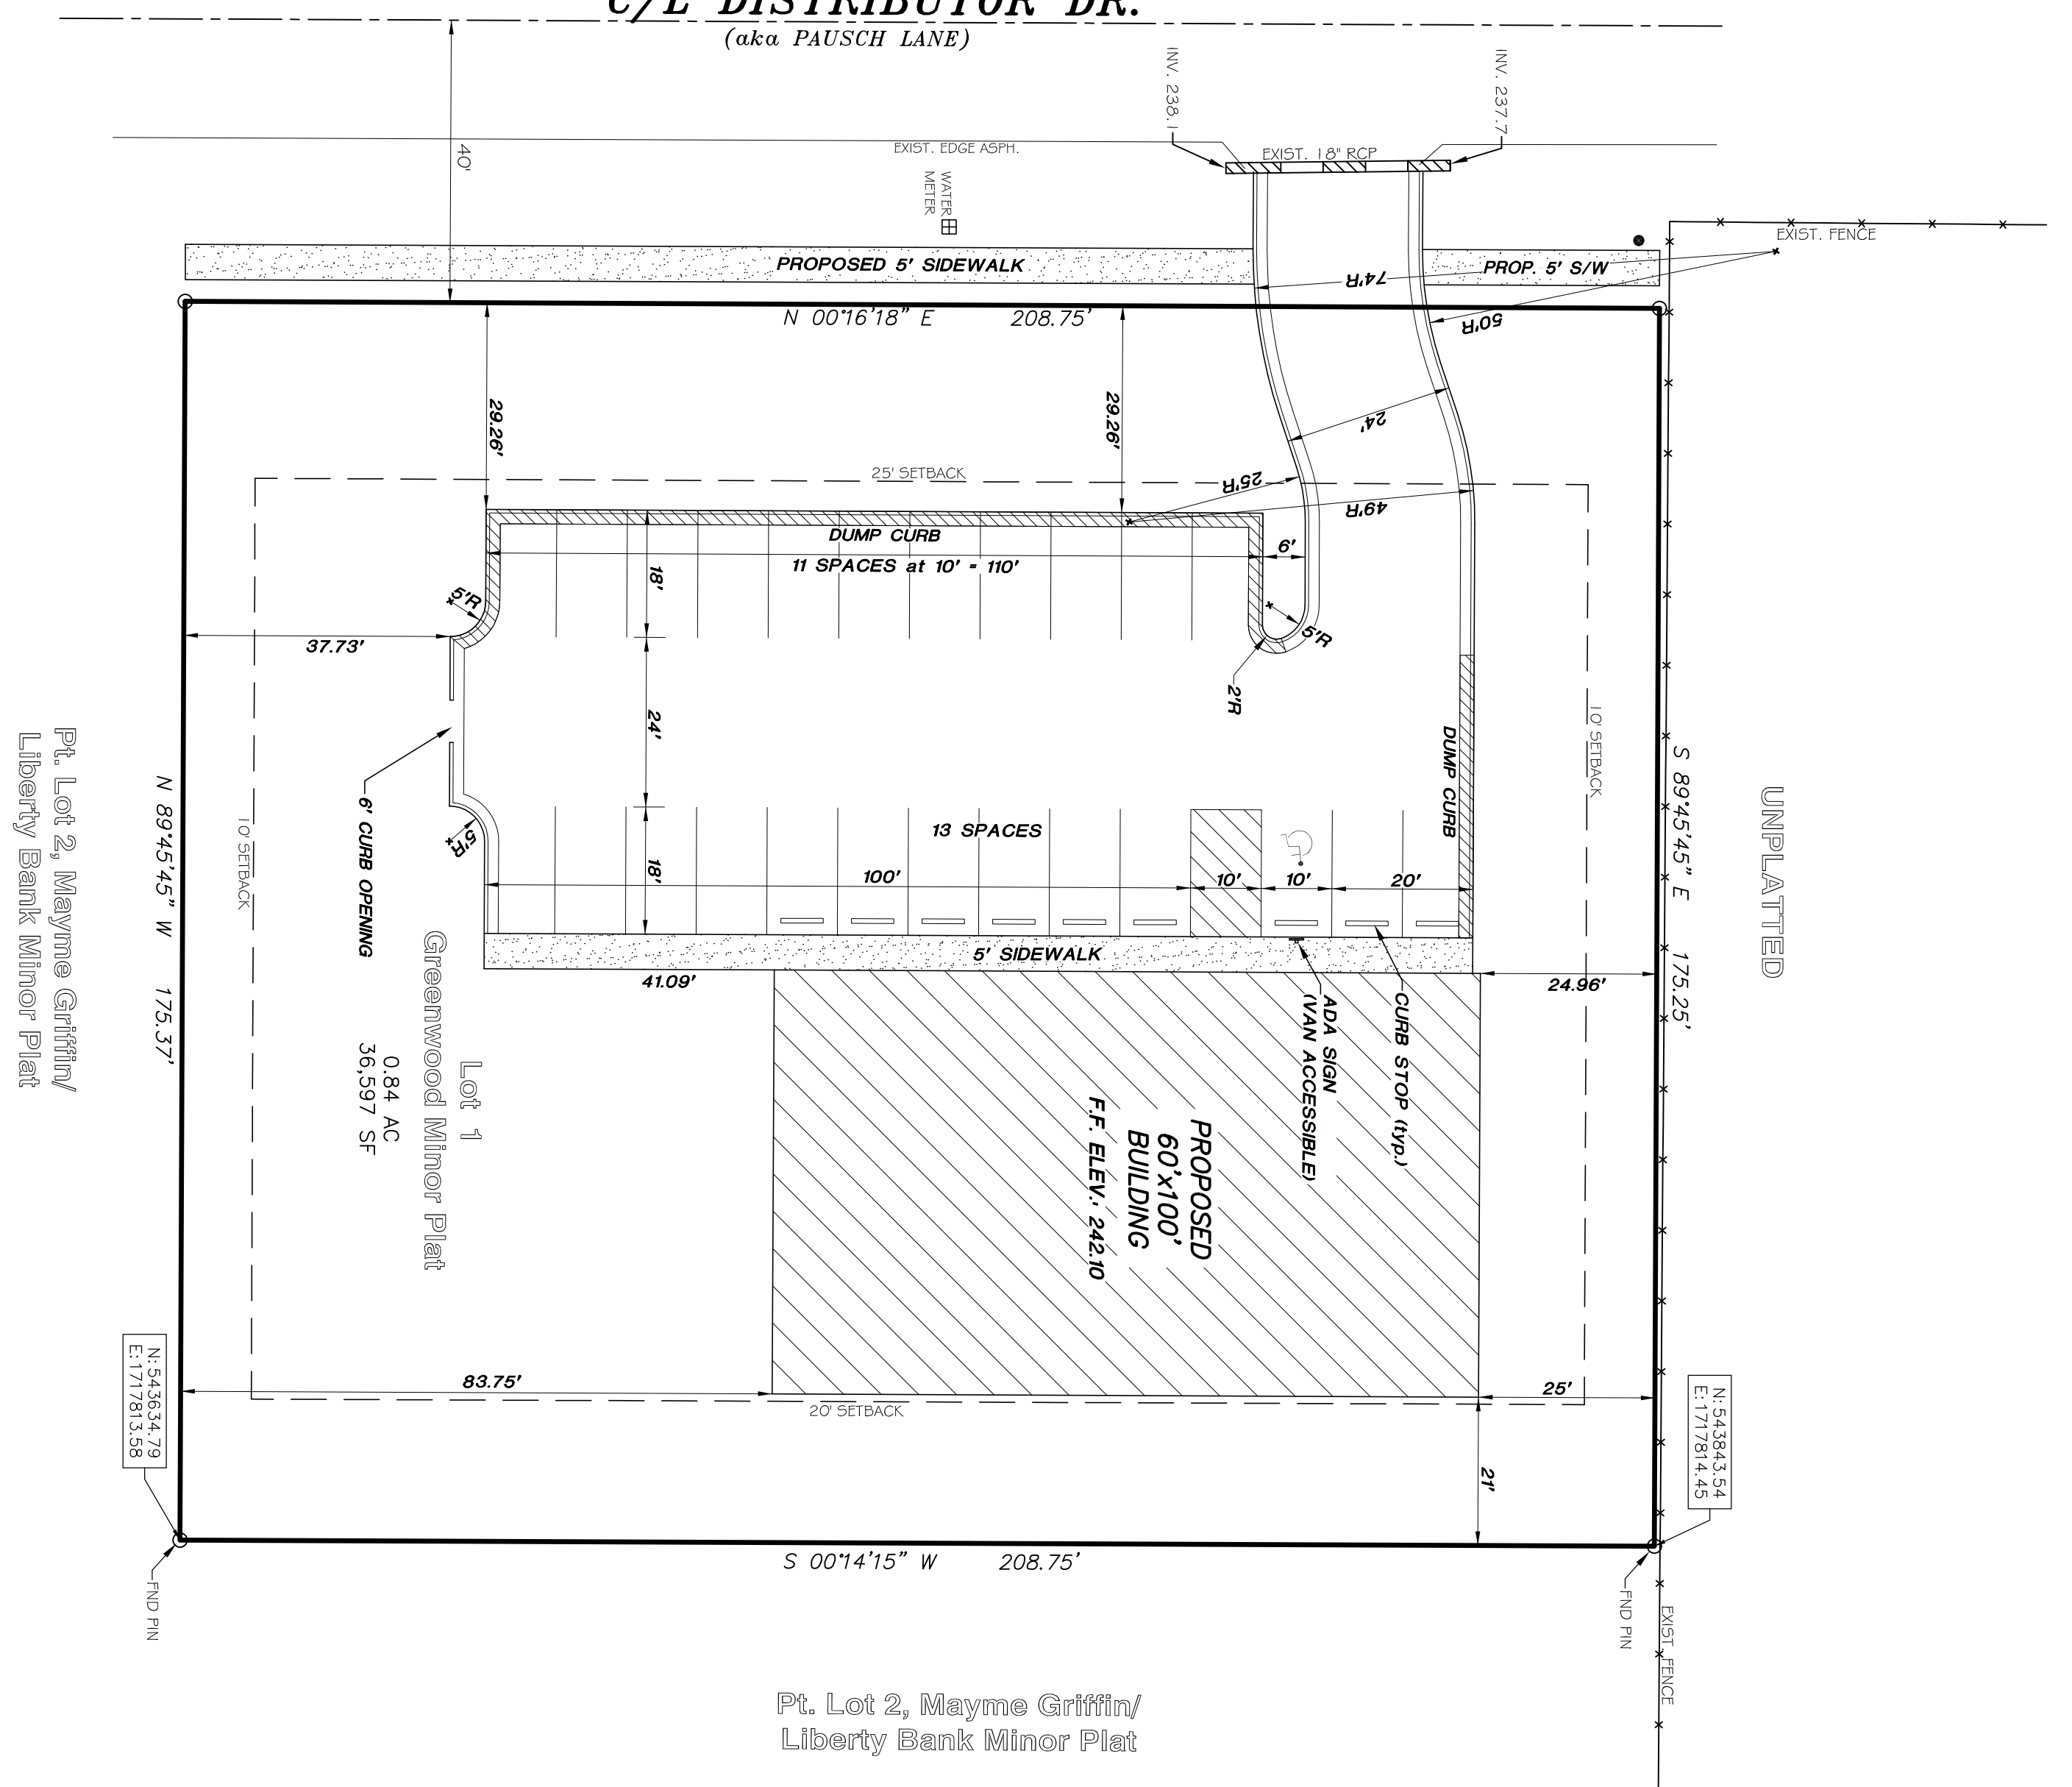

2 of 6

JOB NO.: 117109

SHEET NUMBER

CERTIFICATE OF AUTHORITY

CIVILLOGIC

No. 329

REGISTERED PROFESSIONAL ENGINEER

PROPOSED SITE LAYOUT
2010 DISTRIBUTOR LANE
JONESBORO, ARKANSAS
FOR
MR. BILL GREENWOOD

ENGINEERS PLANNERS SURVEYORS

Civilogic

203 Southwest Dr. - Jonesboro, AR - (870)932-7880 - www.civilogic.net

Date	04-17-18	Scale	1" = 20'	Job No.	117109	Sheet No.	2 of 6	
Section	26	Township	14N	Range	04E	County		CRAIGHEAD
Drawn By:	RE	Checked by:	GH					
ONLY COPIES WITH VIOLET COLORED SIGNATURE ARE ORIGINAL CIVILOGIC COPIES								
© 2018, Civilogic								