


ARKANSAS STATE PLANE COORDINATE SYSTEM NORTH ZONE

STATE PLAT CODE: 500-14N-03E-0-36-210-16-1563

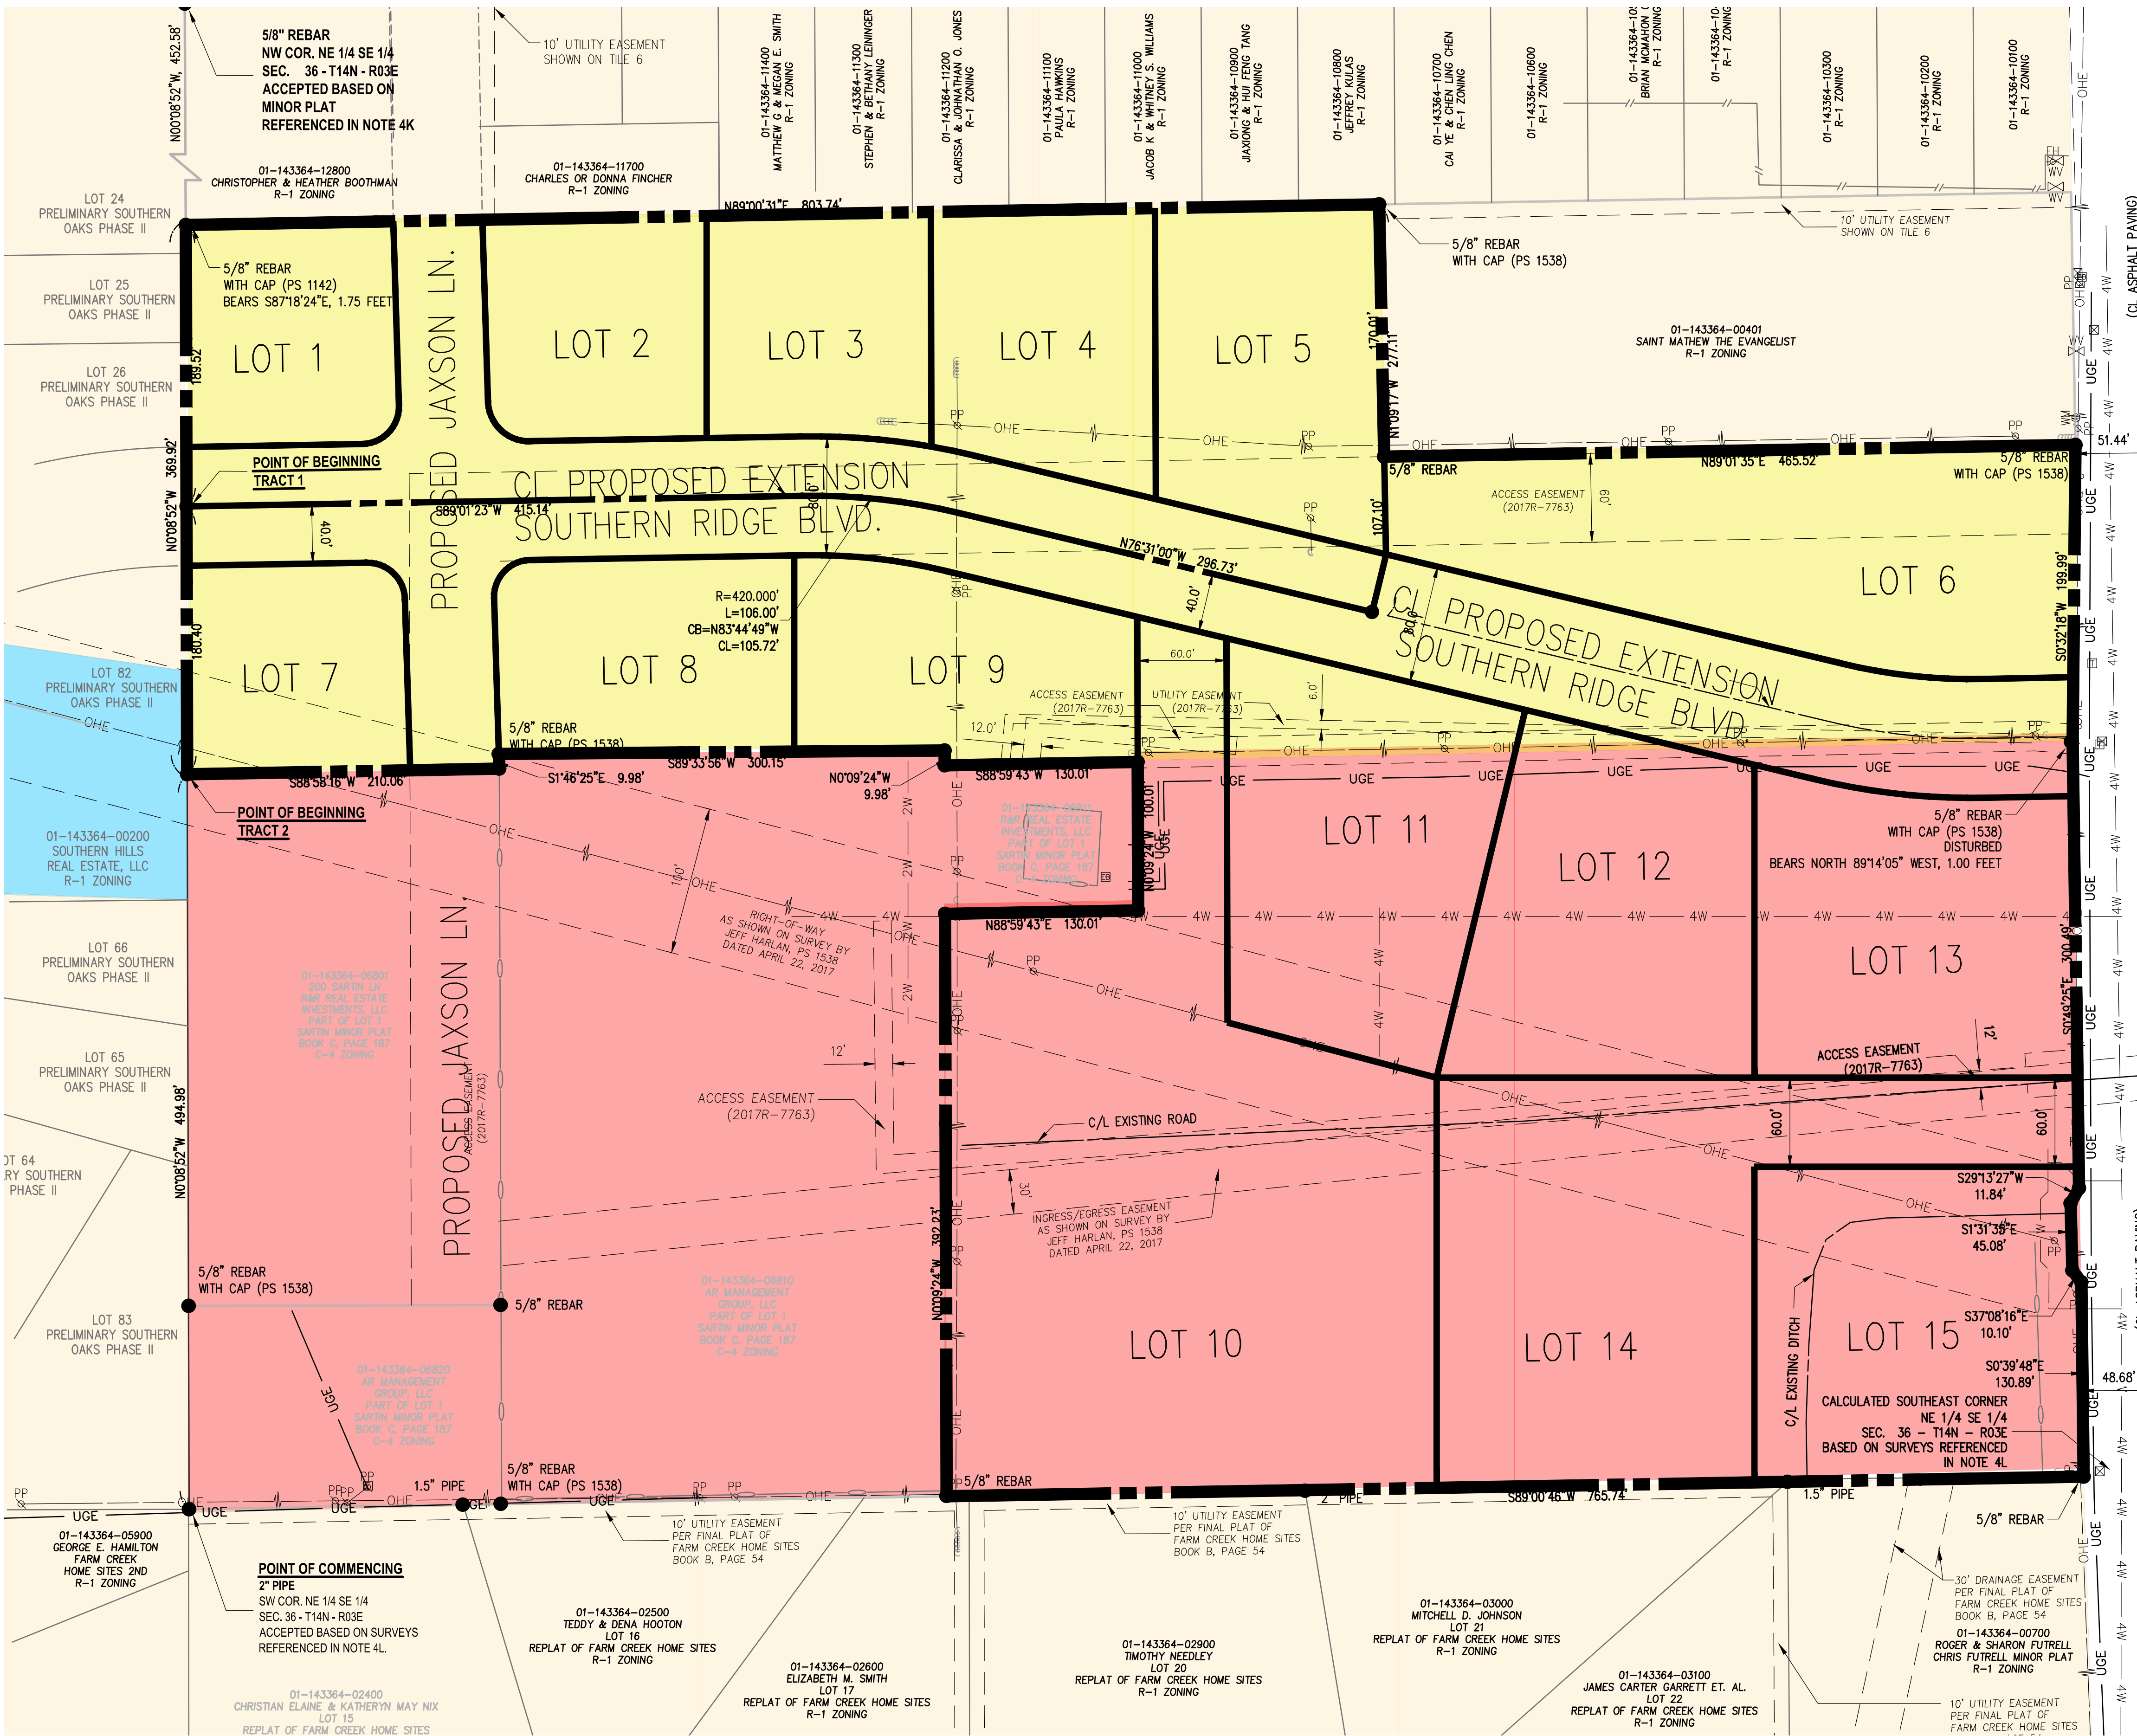

Zoning Legend


- RS-7
- R-1
- C-4
- C-3, LUO

EXISTING ZONING EXHIBIT
PREPARED FOR:
FUTRELL CONSTRUCTION, INC.

ISSUE DATE: 10/04/23
PROJECT NO: 23901300
CONTACT: M. DANIELS

2520 Alexander Drive Suite C
Jonesboro, AR 72401-7194

Crafton Tull
engineering | surveying
479.636.4838 | www.craftontull.com

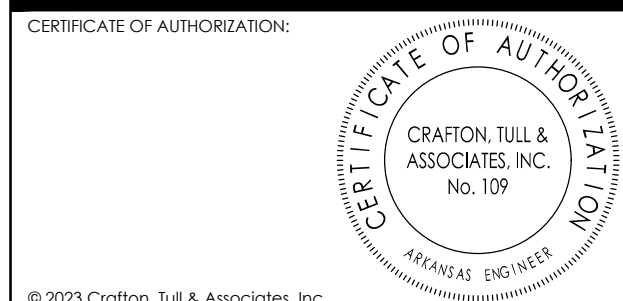

CERTIFICATE OF AUTHORIZATION

DELTA	DESCRIPTION	DATE

SHEET NO.:

EXISTING ZONING

DRAWING CRAFTON TULL ENGINEERING SURVEYING CONSULTANTS INC. 10/04/23 23901300 01-143364-02500