


PART OF THE SOUTHWEST QUARTER OF THE NORTHEAST QUARTER OF SECTION 8, TOWNSHIP 13 NORTH, RANGE 05 EAST, CRAIGHEAD COUNTY, ARKANSAS. COMMENCING AT THE CENTER OF SAID SECTION 8; THENCE NORTH 86°16'48" EAST 518.45 FEET TO A POINT ON THE NORTHEASTERLY RIGHT OF WAY OF INTERSTATE 555 (FORMERLY KNOWN AS U.S. HIGHWAY 63); THENCE NORTH 87°07'44" EAST 297.66 FEET TO THE POINT OF BEGINNING; THENCE NORTH 01°18'58" WEST 1040.00 FEET; THENCE 87°27'49" EAST 485.47 FEET; THENCE SOUTH 01°18'58" EAST 745.00 FEET; THENCE SOUTH 87°12'19" WEST 232.78 FEET; THENCE SOUTH 00°47'13" EAST 292.88 FEET; THENCE SOUTH 87°07'44" WEST 250.04 FEET TO THE POINT OF BEGINNING PROPER.

**OWNER'S CERTIFICATION**



WE, DO HEREBY CERTIFY THAT WE ARE THE OWNERS OF THE ABOVE DESCRIBED PROPERTY  
AND HAVE CAUSED SAME TO BE SURVEYED AND REQUEST A REZONING OF SAID PROPERTY  
FROM **I-2** TO **RS-2**.

|                                |                                   |
|--------------------------------|-----------------------------------|
| PRINTED NAME: <u>DALE WOOD</u> | PRINTED NAME: <u>DARLENE WOOD</u> |
| SIGNATURE: _____               | SIGNATURE: _____                  |
| TITLE: <u>OWNER</u>            | TITLE: <u>OWNER</u>               |

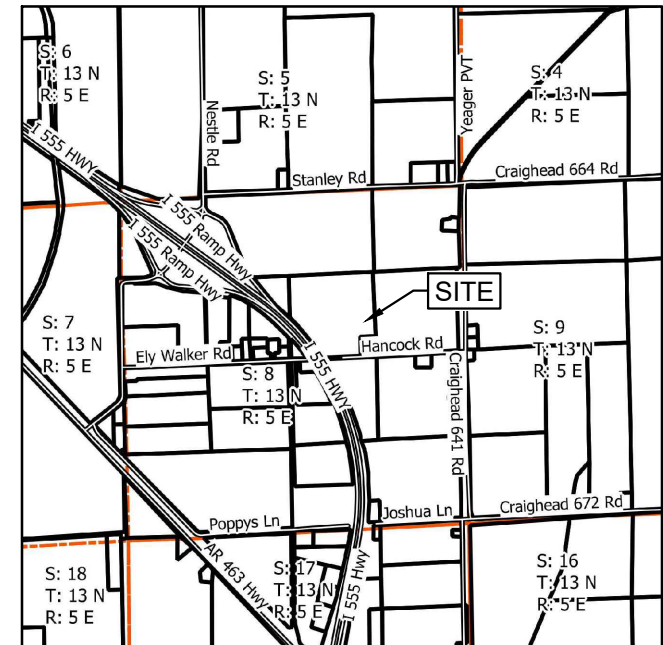

SURVEYOR'S NOTES:

1. SURVEYOR HAS MADE NO INVESTIGATION OR INDEPENDENT SEARCH FOR EASEMENTS OF RECORD OR ANY OTHER FACTS THAT AN ACCURATE TITLE SEARCH MAY DISCLOSE.
2. THE FOLLOWING DOCUMENTS WERE USED AS REFERENCES FOR THIS SURVEY:
  - a. DEED - HANCOCK TO WOOD, CRAIGHEAD COUNTY COURTHOUSE, BOOK 630 PAGES 510-511, DATED 07/30/2002.
  - b. RIGHT OF WAY MAP, ARKANSAS HIGHWAY DEPARTMENT, JOB # 10936
  - c. SURVEY - JOHN STUCKY, BY. D. MOORE #1293, ARK. DIV. OF SURVEYS, DOCUMENT # 202202246763, DATED 05/05/2021.
  - d. DEED - WALKER, CRAIGHEAD COUNTY COURTHOUSE, BOOK 703 PAGES 68-69, DATED 08/01/2005.

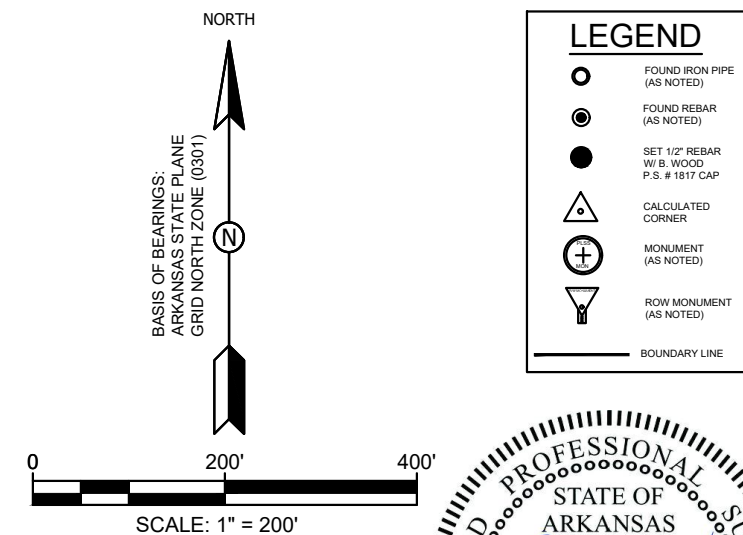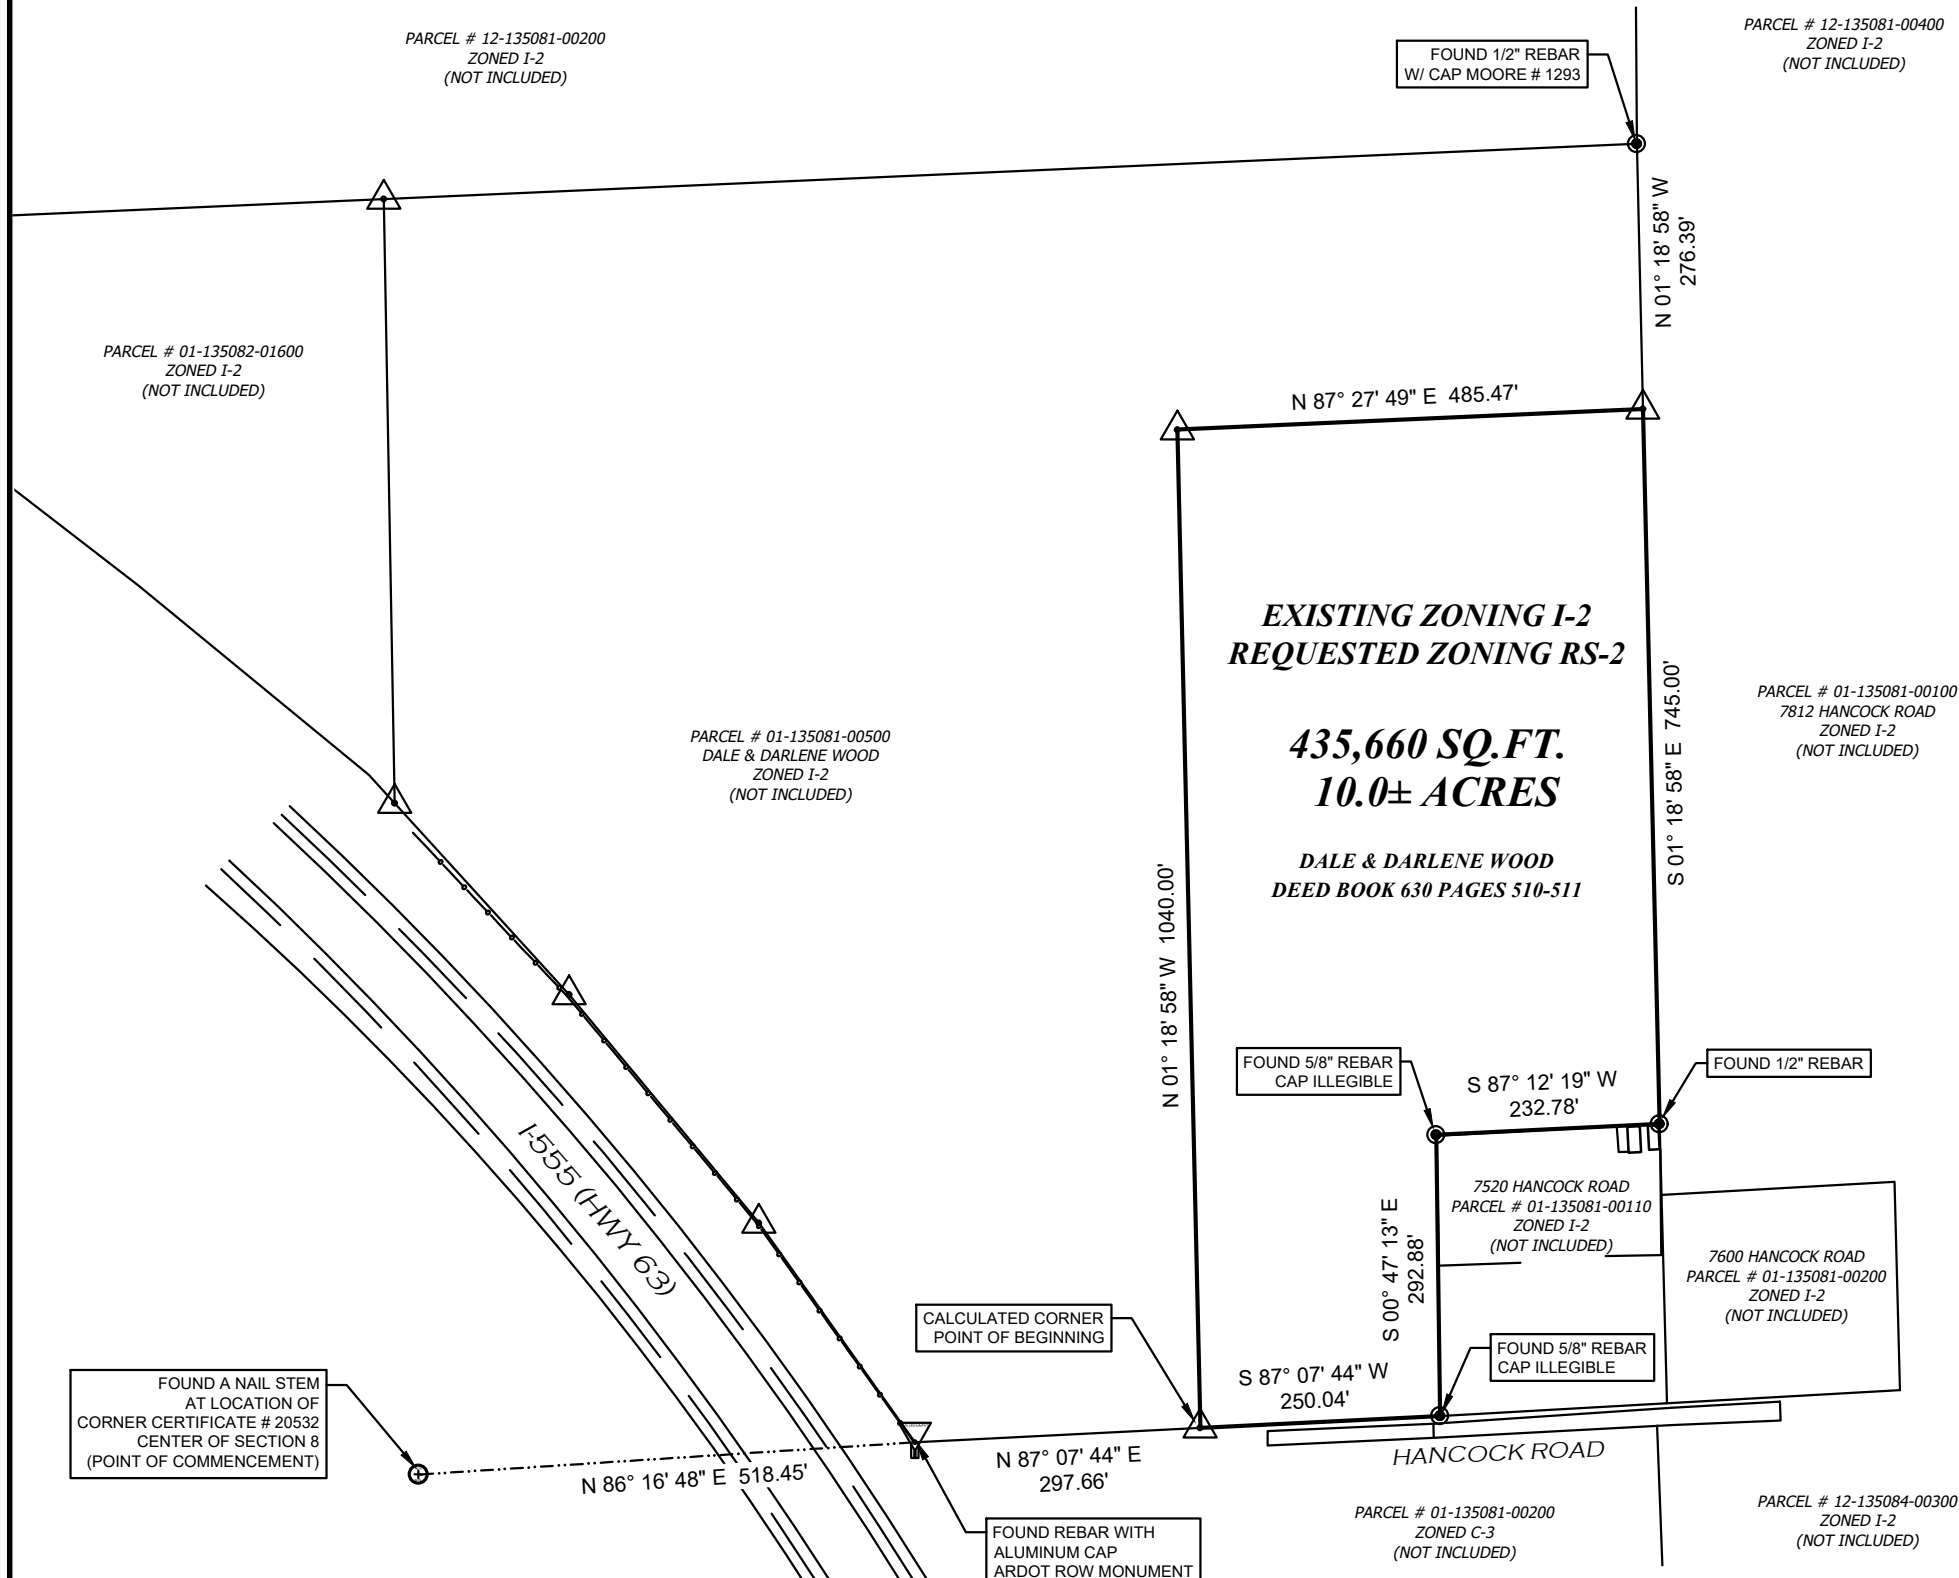

00'

LICENSED PROFESSIONAL SURVEYOR

STATE OF  
ARKANSAS

No. 1817

*Brandon Wood*

SIGNATURE

BRANDON G. WOOD

REZONING PLAT  
EXISTING I-2 : REQUESTING RS-2  
SECTION 8, TOWNSHIP 13 NORTH, RANGE 05 EAST  
JONESBORO, CRAIGHEAD COUNTY, ARKANSAS  
CLIENT: DALE & DARLENE WOOD

REV:

DRAWN BY: BGW

**BRANDON WOOD, P.E., P.S.**  
**ENGINEERING & SURVEYING**

112 CR 7625  
BROOKLAND, AR 72417  
PH: (870) 930-7504  
FAX: (870) 972-0027  
BWOOD@WOODENGR.COM  
WWW.BWOODENGINEERING.COM

