



REZONING PLAT

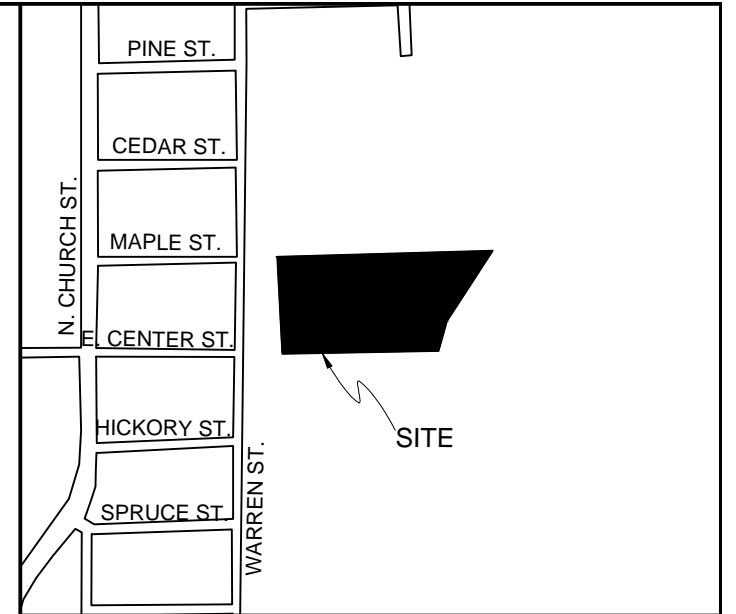

DESCRIPTION:

Block 15 of R. L. Hayes
Second Addition,
Jonesboro, Arkansas as
recorded in the office of the
Craighead County Circuit
Clerk, Jonesboro,
Arkansas.

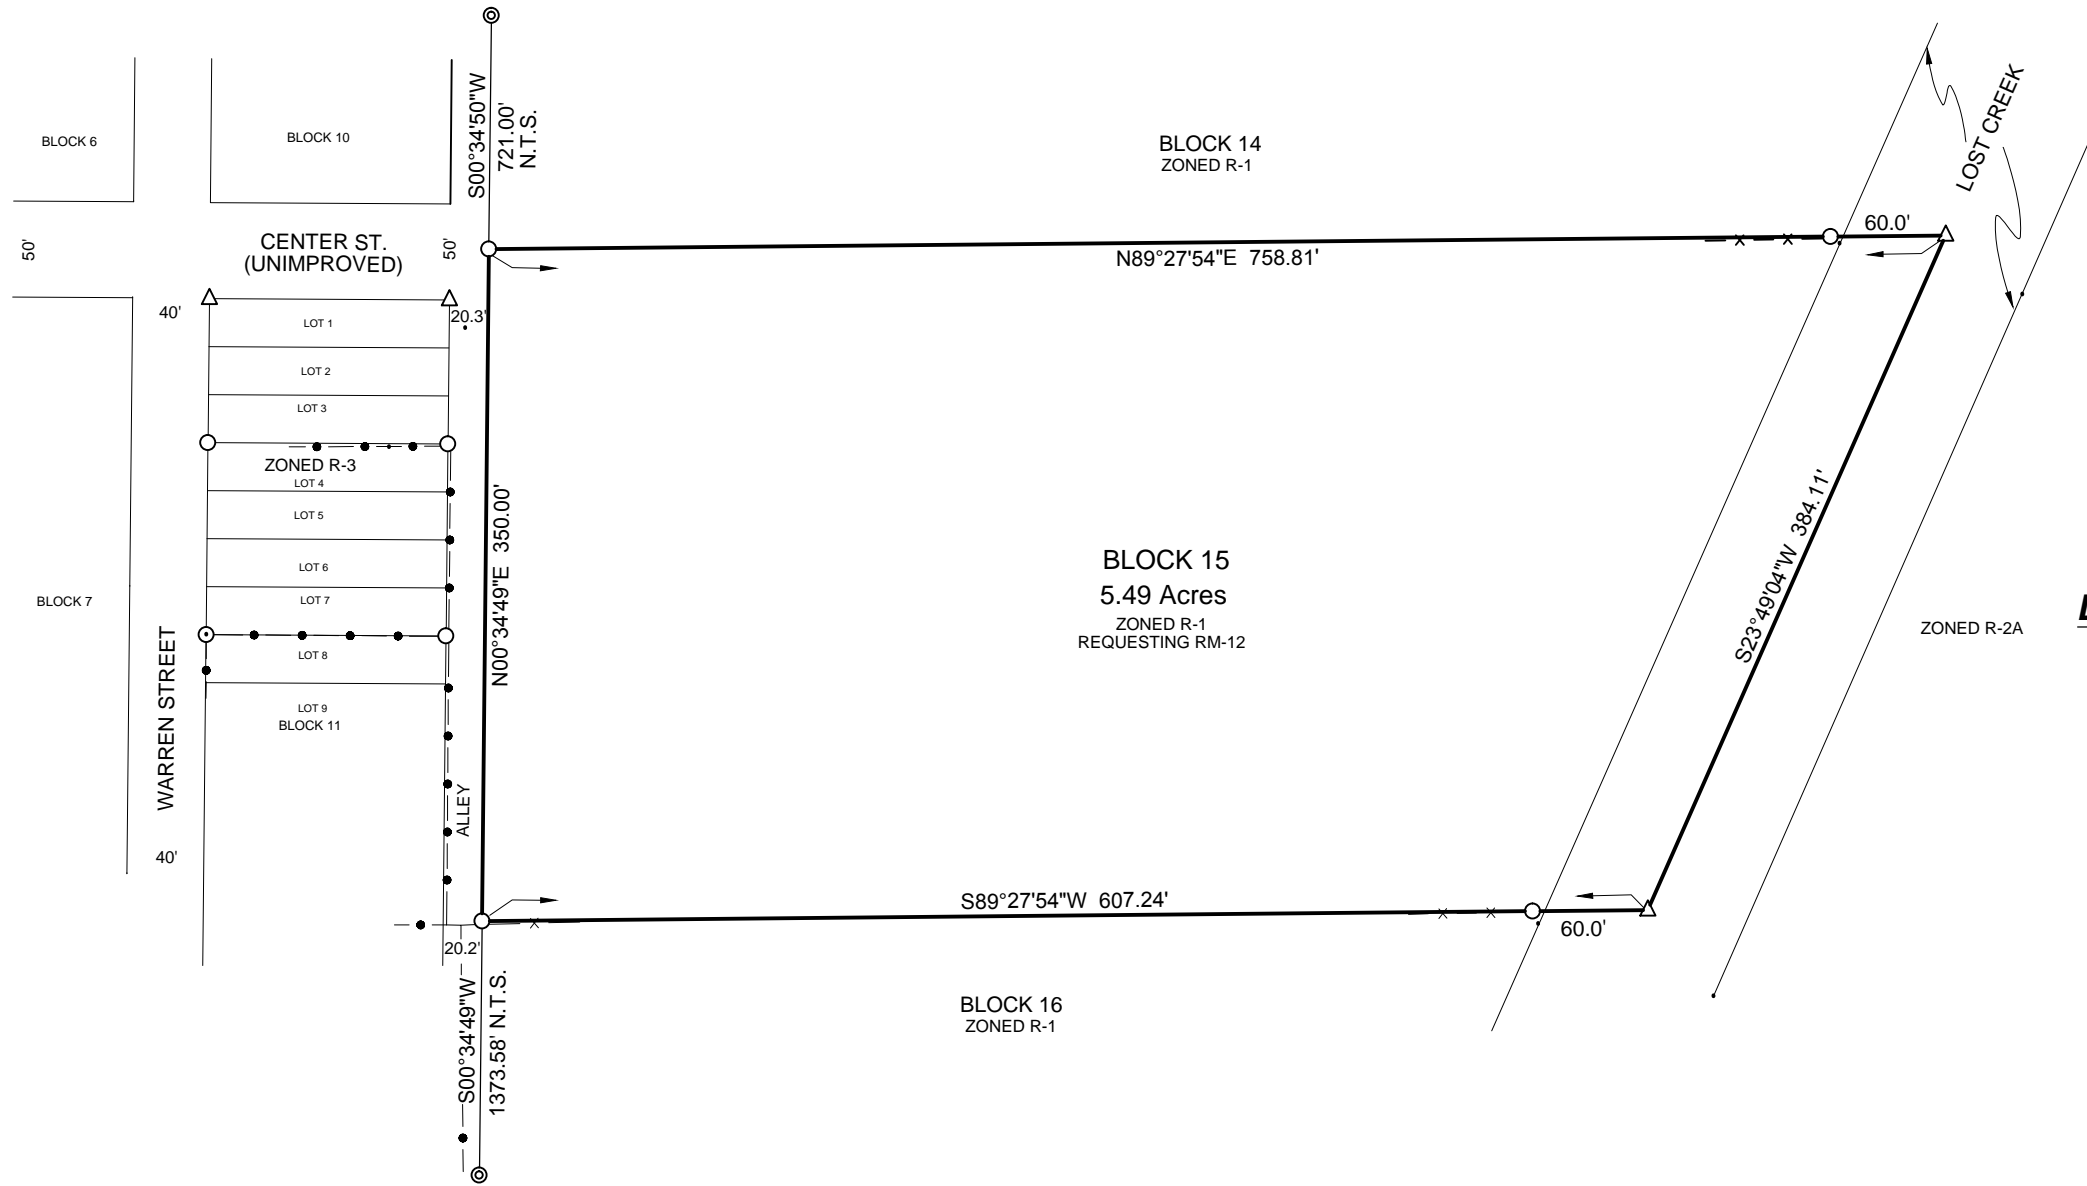

BEARINGS ARE BASED ON
STATE PLANE COORDINATES.

SURVEYOR'S CERTIFICATION

I HEREBY CERTIFY THAT THE HEREON PLATTED AND DESCRIBED SURVEY WAS COMPLETED UNDER MY SUPERVISION ON THE 1TH DAY OF DECEMBER, 2023 AND THAT ALL MONUMENTS SHOWN HEREON ACTUALLY EXIST AND THEIR LOCATION, SIZE, TYPE AND MATERIAL ARE CORRECTLY SHOWN TO THE BEST OF MY KNOWLEDGE AND ABILITY.

Terrence D. Moore

TERRENCE D. MOORE PLS No. 1293

LEGEND

- ⊙ FOUND IRON PIPE
- SET IRON PIN
- △ COMPUTED POINT
- N.T.S. NOT TO SCALE
- CHAINLINK FENCE
- x— WIRE FENCE

| REV. | DATE | REVISION | BY |
|------|------|----------|----|
| | | | |



M² Surveying

Doug Moore, Licensed Surveyor

741 Greene Co. Rd. 710
Paragould, Ar. 72450

Office: 870-240-6995 Cell: 870-240-3589

CLIENT:

HOVER ESTATES

| | | | |
|------------------|-------------|---------------|--------------|
| SCALE: 1" = 100' | DRAWN: TDM | CHECKED: VMM | DATE: 9-7-23 |
| JOB#: 23102 | CRD#: 21105 | DWG#: 23102-1 | REV.# |