


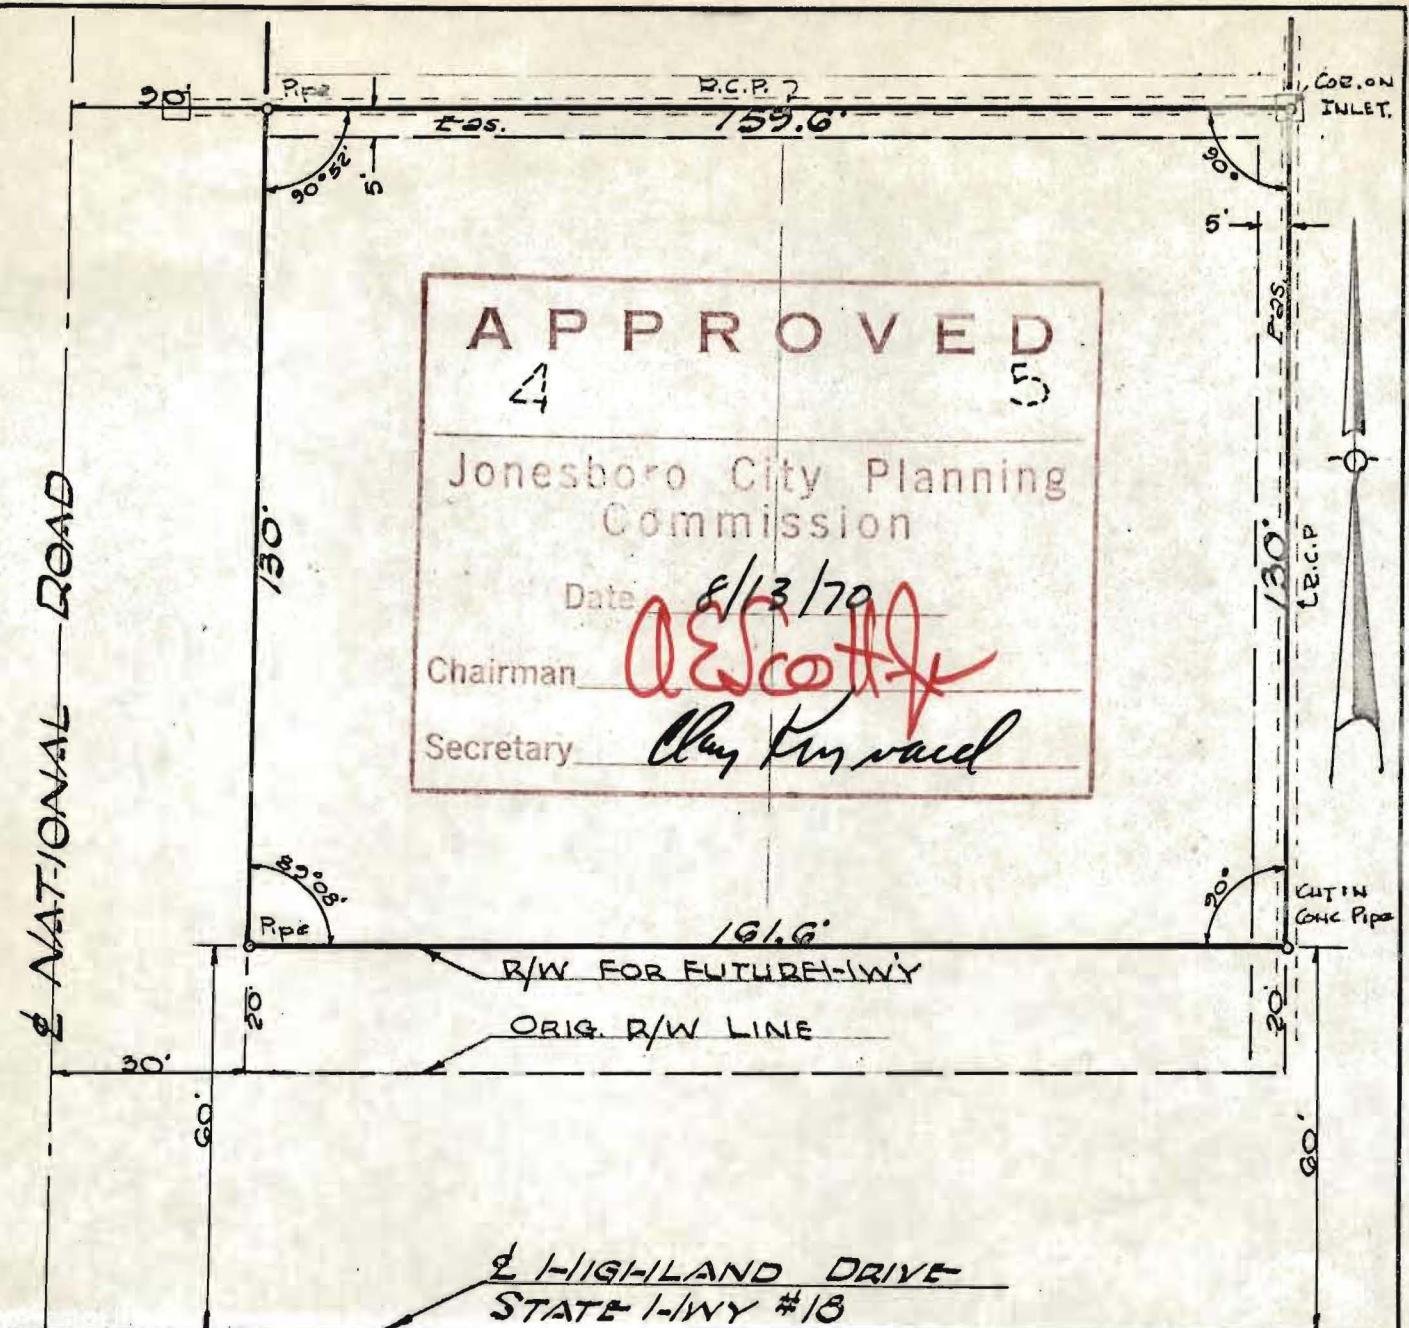

REPLAT OF LOTS 4 & 5
OF BLOCK F OF VIKING ADDITION
JONESBORO, ARKANSAS

Scale 1"=30'

Surveyed 7-31-70 By
 Haywood, Kenward & Associates, Inc.
 Reg. Surveyors

CLAY KENWARD
 REGISTERED
 LAND SURVEYOR
 STATE OF
 ARKANSAS
 NO. 253
Clay Kenward
 SIGNATURE

CERTIFICATE OF SURVEY:

This is to certify that Haywood, Kenward & Associates, Inc. Civil Engineers & Surveyors, have surveyed and replatted Lots 4 & 5 of Block F of Viking Addition to Jonesboro, Arkansas.

Haywood, Kenward & Associates, Inc.

BY: *Frank Haywood*

HAYWOOD, KENWARD & ASSOCIATES, INC.

Civil Engineer. Surveyors

603-A Southwest Drive

JONESBORO, ARKANSAS 72401

BY

Clay Kenward

HAYWOOD, KENWARD & ASSOCIATES, INC.		SCALE 1"=30'	DRAWN BY F.H.
SEAL		REVISED	
DATE 7-31-70	APPROVED JONESBORO, ARKANSAS	DRAWING NUMBER D-175	