


PHASE 2

PHASE 1

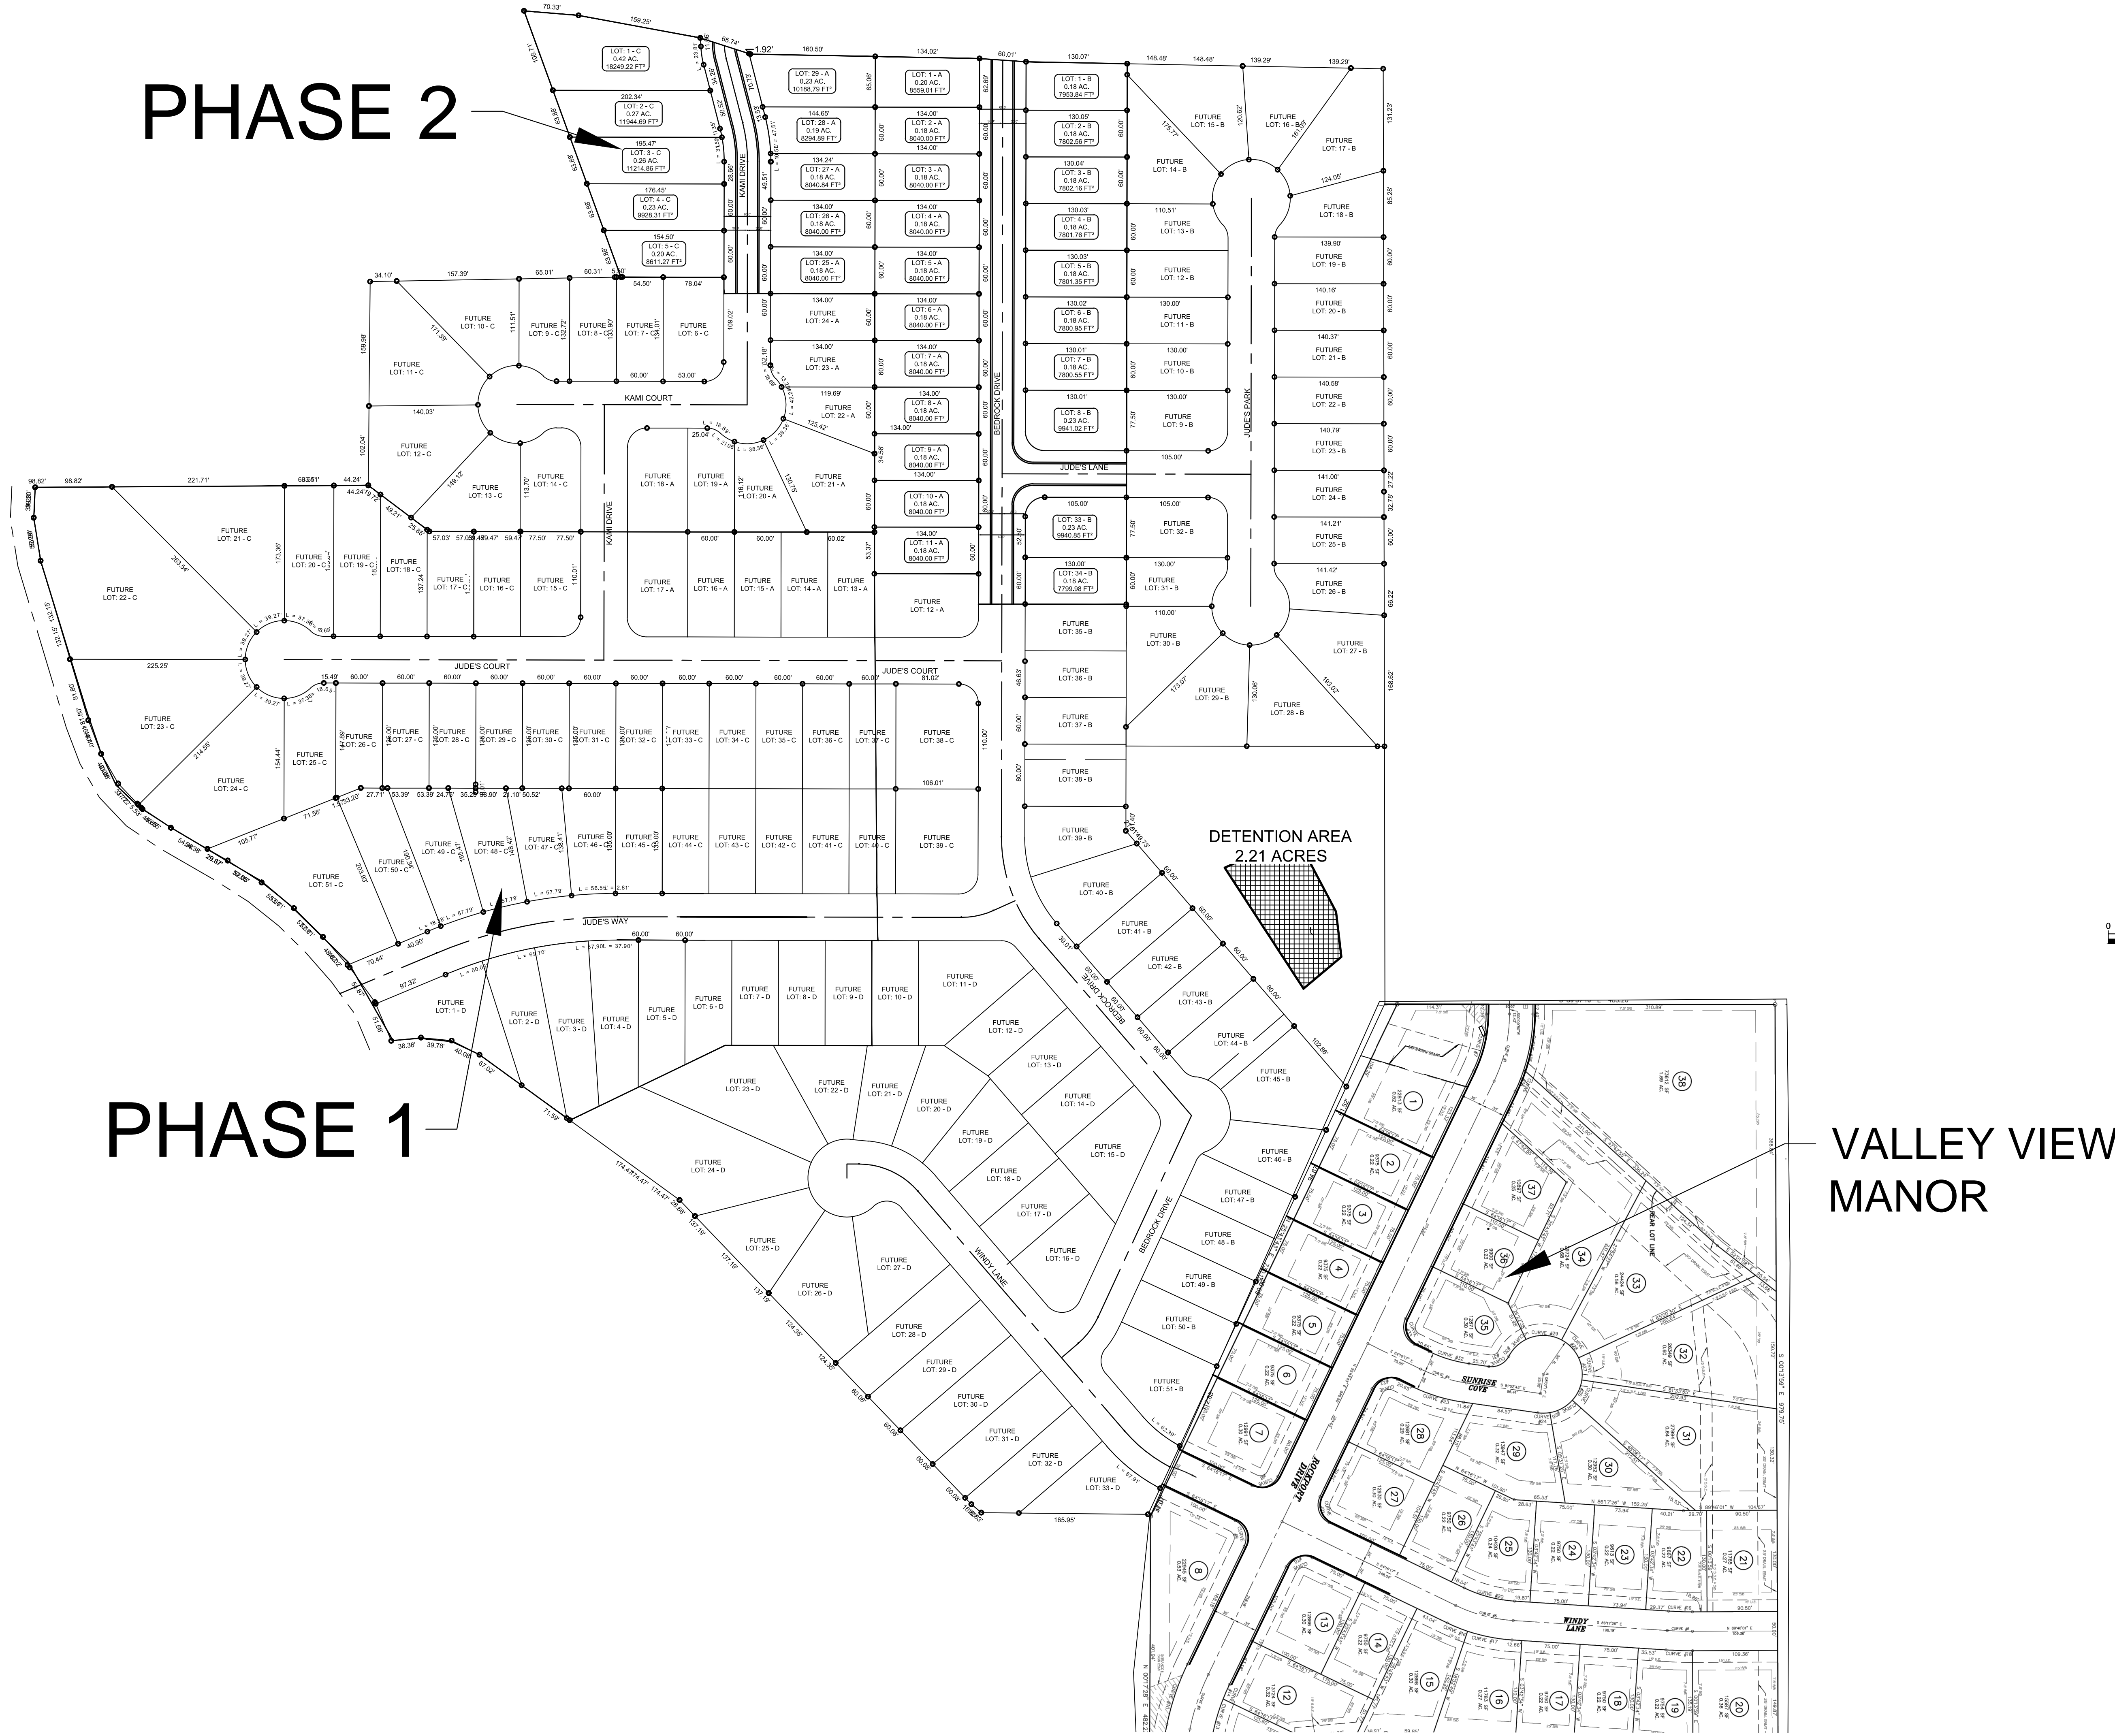


VALLEY VIEW
MANOR

OVR

JUDE'S CROSSING PHASE II JONESBORO, AR

OVERALL MAP

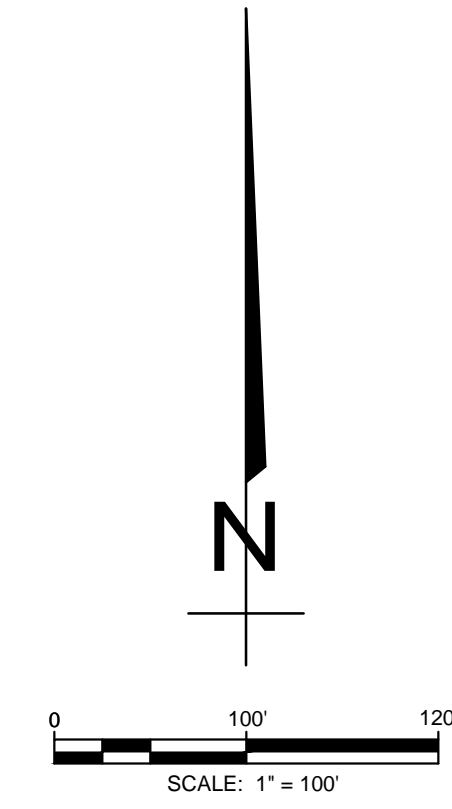

DATE: 4/6/15
REV: 4/14/15

DRAWN BY: BGW

CARLOS WOOD, P.E.
ENGINEERING CONSULTANT
122 CR 375
BONO, AR 72416
PHONE/FAX: (870) 972-8335
EMAIL: WOODENGR@SBCGLOBAL.NET
WEBSITE: WWW.WOODENGR.COM

