


C/L EMERSON LANE

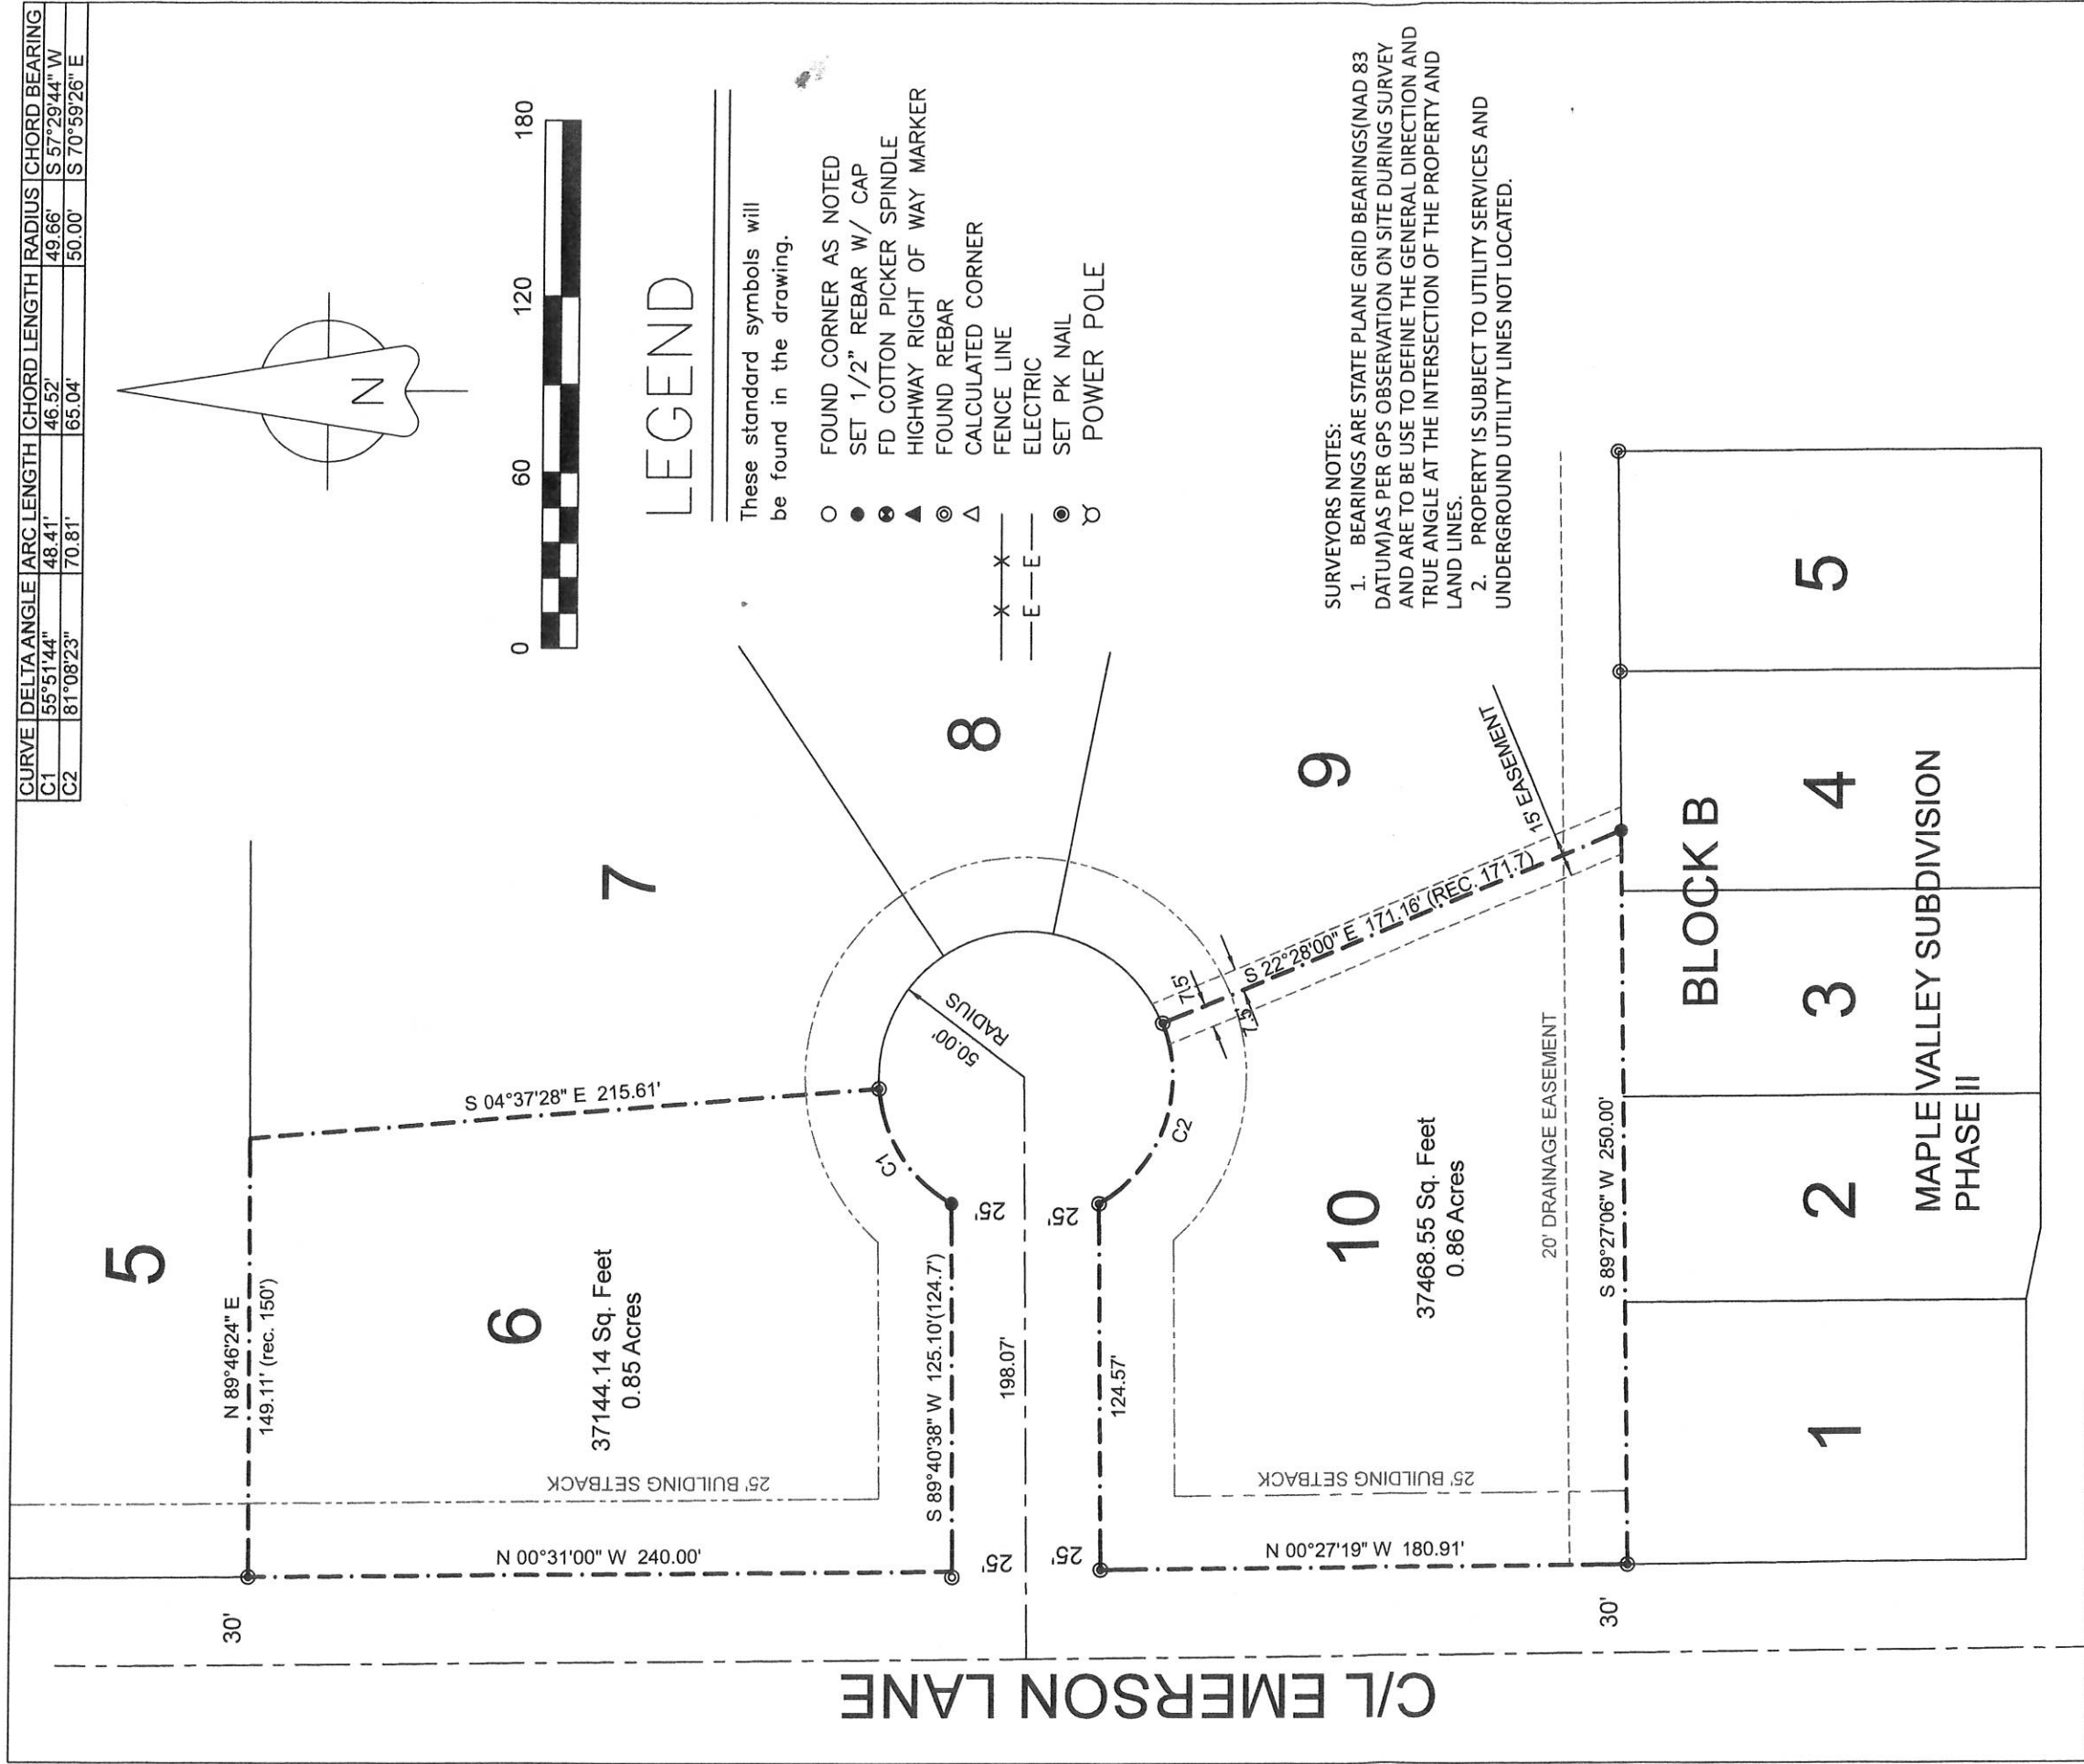

C/L GALLAWAY CV.

SURVEYOR'S CERTIFICATION:
THIS IS TO CERTIFY I HAVE ON THIS DATE SURVEYED THE ABOVE DESCRIBED PROPERTY IN ACCORDANCE WITH MONUMENTS FOUND THIS PLAT CONFORMS TO THAT SURVEYED.

H&S HIME PROFESSIONAL SURVEYING SERVICES
2619 CARAWAY RD. STE. "D"
JONESBORO, ARKANSAS 72401

STATE CODE: 500-13N-03E-0-03-240-16-1142



H&S HIME PROFESSIONAL SURVEYING SERVICES
2619 CARAWAY RD - STE. "D"
JONESBORO, ARKANSAS 72401

PHONE: 870-972-1288
FAX: 870-972-1011
E-MAIL: hshime_butch@yahoo.com

PLAT OF SURVEY

drawn:	H. HIME	LOTS 6 AND 10 OF ROLLING ACRES SUBDIVISION OF A FRACTIONAL PART OF THE NORTHWEST QUARTER OF THE SOUTHEAST QUARTER OF SECTION 3, T13N, R3E, JONESBORO, AR.
date:	6/25/2020	client:
scale:	1" = 60'	STEVE SEXTON