

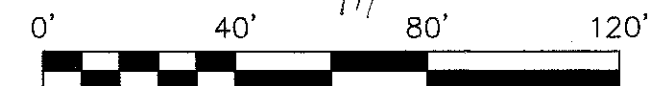
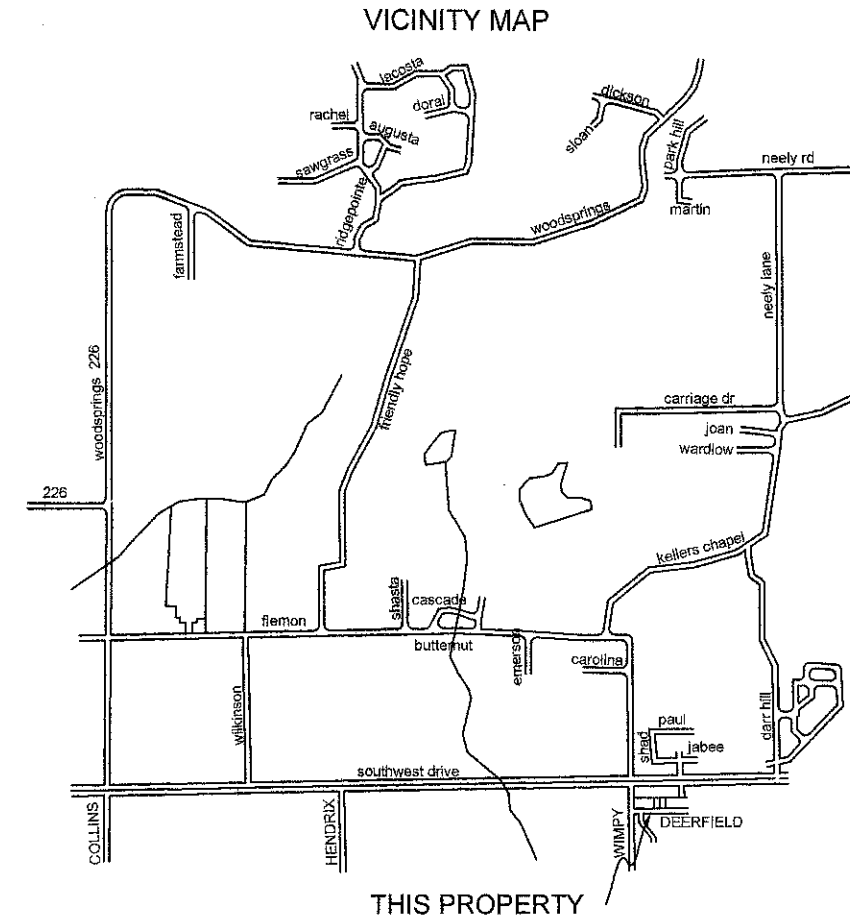


**SURVEY SHOWING A 20.0' DRAINAGE EASEMENT  
RUNNING THROUGH LOTS 8 AND 9 IN BLOCK "A"  
OF DEERFIELD PHASE III, JONESBORO, AR.**

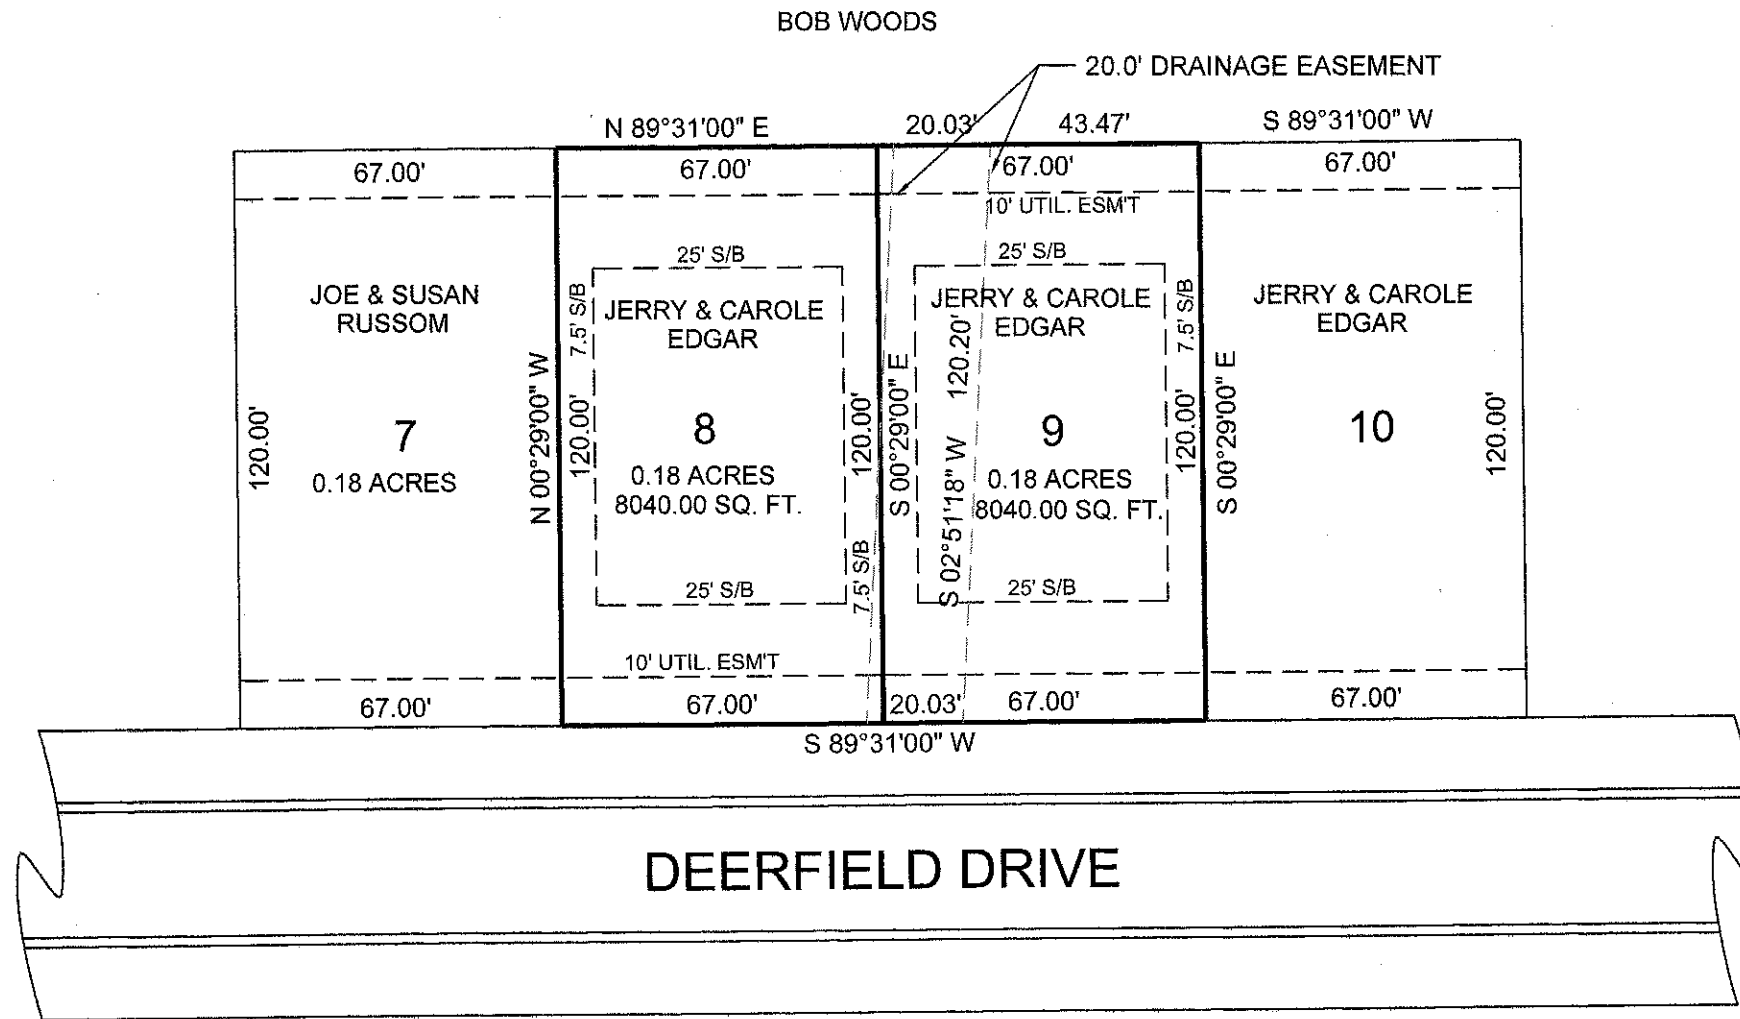

**LEGAL DESCRIPTION OF DRAINAGE EASEMENT:**  
 A TWENTY (20) FOOT DRAINAGE EASEMENT LOCATED IN LOT 9 AND A PART OF LOT 8, BLOCK "A" DEERFIELD PHASE III, JONESBORO, AR, MORE PARTICULARLY DESCRIBED AS FOLLOWS; COMMENCE AT THE NE CORNER OF SAID LOT 9; THENCE S 89°31'00" W ALONG THE NORTH LINE OF LOT 9 A DISTANCE OF 43.47 FEET TO THE POINT OF BEGINNING OF SAID EASEMENT; THENCE S 02°51'18" W ALONG THE EAST SIDE OF SAID EASEMENT 120.20 FEET TO THE SOUTH LINE OF LOT 9; THENCE S 89°31'00" W ALONG THE SOUTH LINE OF LOT 9 20.03 FEET TO A POINT 3.50 FEET INSIDE OF LOT 8; THENCE N 02°51'18" E ALONG THE WEST SIDE OF SAID EASEMENT 120.20 FEET TO A POINT ON THE NORTH LINE OF LOT 9; THENCE N 89°31'00" E ALONG THE NORTH LINE OF SAID LOT 9, 20.03 FEET TO THE POINT OF BEGINNING.

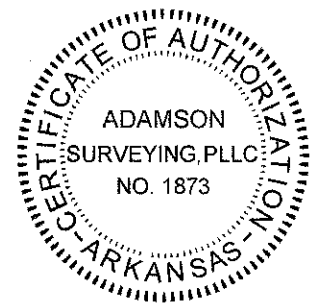

copyright © adamson 2009

PLAT OF SURVEY	
CAROLE EDGAR 8796 HWY. 63 N. BONO, ARKANSAS 72416	
ADAMSON SURVEYING, PLLC 1504 BRANCHWOOD LANE, JONESBORO ARKANSAS, 72404 PH: 932-5900	PLAN SCALE: 1" = 40.00'
REVISION	
DATE: 10/22/2010	SHEET ONE OF ONE