
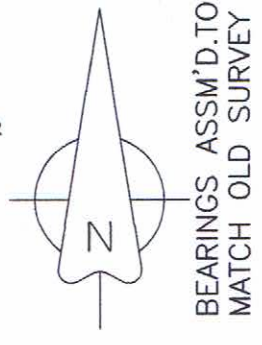


LINE	BEARING	DISTANCE
L1	N 02°00'00" E	114.10'
L2	S 85°53'00" W	201.11'
L3	S 02°01'07" W	82.90'
L4	S 85°12'10" E	200.23'
L5	N 02°00'00" E	119.57'
L6	N 85°12'10" W	200.23'
L7	S 01°49'25" W	129.96'
L8	S 88°10'35" E	199.59'
L9	N 02°00'00" E	128.50'
L10	N 86°08'00" W	30.00'

C-3
C/L HIGHWAY No. 49

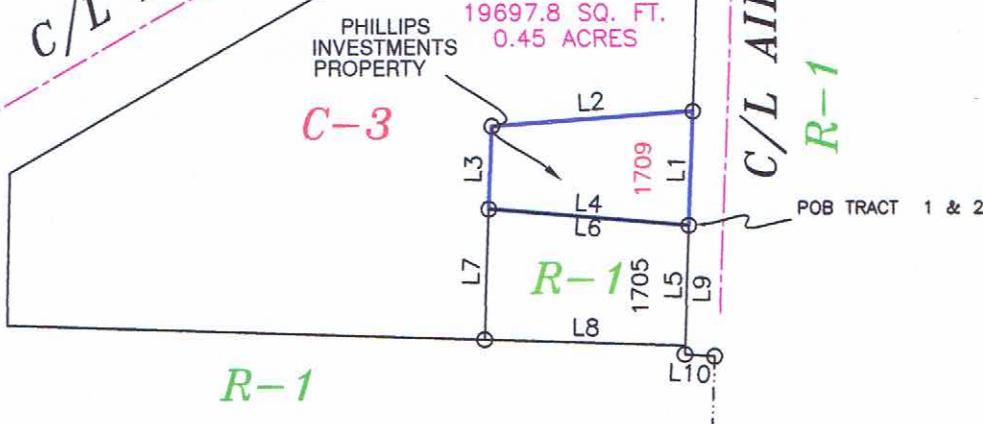


DESCRIPTION:
A PART OF THE SOUTHEAST QUARTER OF THE NORTHEAST QUARTER OF SECTION 10, TOWNSHIP 14 NORTH, RANGE 4 EAST, CRAIGHEAD COUNTY, ARKANSAS AND BEING MORE PARTICULARLY DESCRIBED AS FOLLOWS:

Commencing at the Center of said Section 10, thence North 2°00'00" East 637.00 feet; thence North 86°08'00" West 30.00 feet; thence North 2°00'00" East 128.5 feet; to the point of beginning proper; thence continue North 02°00'00" East 114.10 feet; thence South 85°53'00" West 201.11 feet; thence South 02°01'07" West 82.90 feet; thence South 85°12'10" East 200.23 feet; to the point of beginning proper, having an area of 19697.81 square feet, 0.45 acres more or less

OWNER CERTIFICATION:
WE HEREBY CERTIFY THAT WE THE OWNERS OF THE PROPERTY SHOWN AND DESCRIBED HEREON AND THAT WE REQUEST THE ZONING CHANGES AS NOTED HEREON.



N 02°00'00" E 637.00'
CENTER OF SECTION T14N, R4E

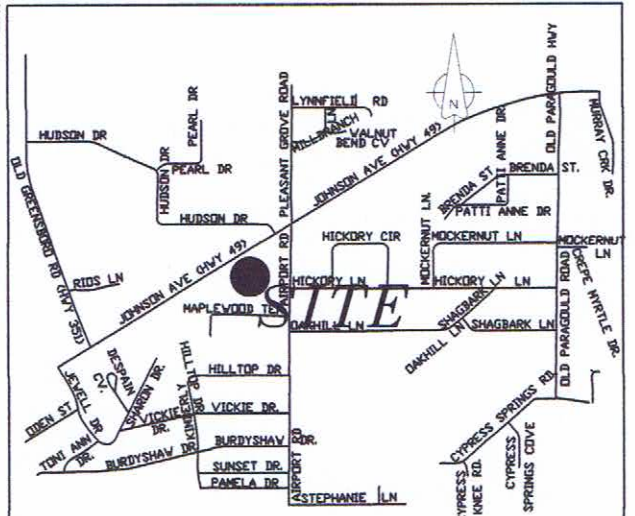

VICINITY MAP

SURVEYOR'S CERTIFICATION:
THIS IS TO CERTIFY I HAVE ON THIS DATE SURVEYED THE ABOVE DESCRIBED PROPERTY IN ACCORDANCE WITH MONUMENTS FOUND AND THIS PLAT CONFORMS TO THAT SURVEYED.

H&S HIME PROFESSIONAL SURVEYING SERVICES
POB No. 353
BROOKLAND, ARKANSAS 72417

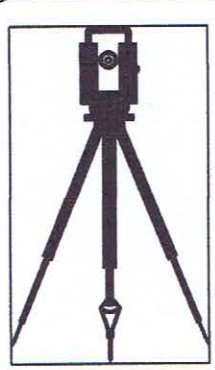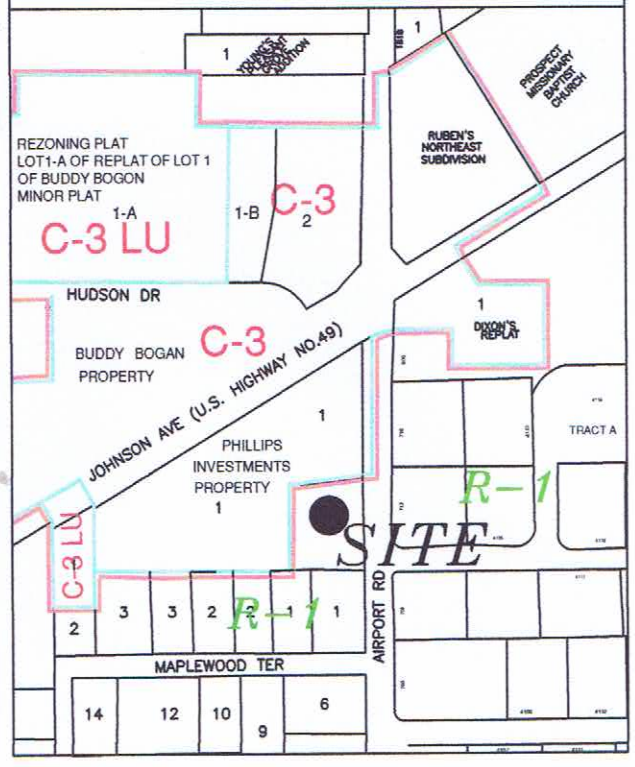

H&S Hime Professional Surveying Services
POB No. 353
BROOKLAND, ARKANSAS 72417

PHONE: 870 972 1288
FAX: 870 972 1011
E-MAIL: hshime_butch@yahoo.com

REZONING PLAT

drawn by: HH	R-1 EXISTING C-3 REQUESTED
date: 10-16-2011	
scale: 1"=200'	client: PHILLIPS INVESTMENTS