

PLOT PLAN
1" = 20'


Jerry Story requests approval to place a mobile home on a single lot, Route 3 Jonesboro. Property is zoned R-1.

Proposed Location of Septic Field For

JERRY STORY
3412 E. SUN AVE
JONESBORO ARK
LOT 15 WATKINS


Loren Adcock 6-26-89
Loren Adcock, D.R. #16-03 Date

Lot 18

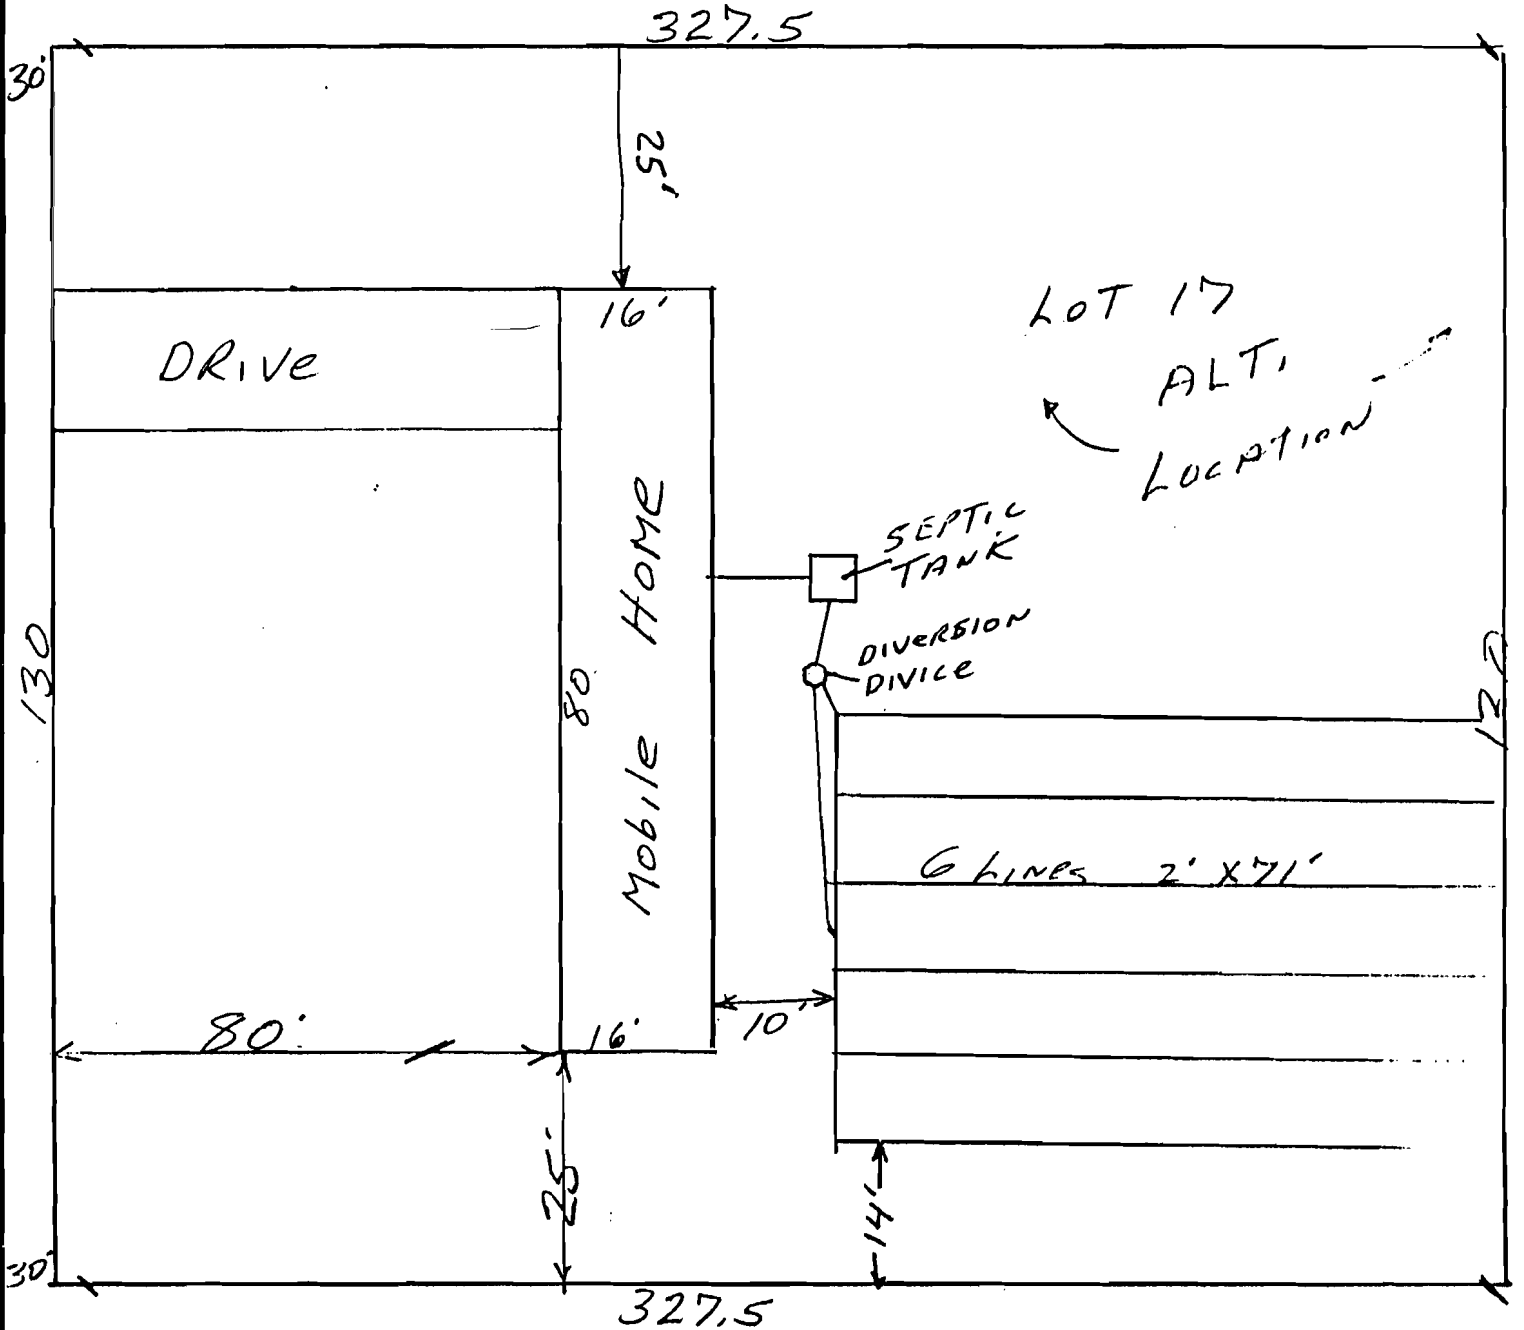

Lot 16

Joe & Cora Goodson requests
 Approval to place a Mobile Home
 on a single lot, Route 3 Jonesboro,
 Property is Zoned R-1

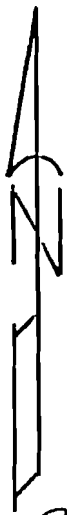

PLOT PLAN
1" = 20'

Proposed Location of Septic Field For

JOE GOODSON

Jonesboro ARK.

Lot 17

Toren Alcock 8-2-89