


**LEGAL DESCRIPTION:**

A part of the Southwest Quarter of the Southwest Quarter of Section 8, Township 14 North, Range 4 East, Jonesboro, Craighead Co., Arkansas being more particularly described as follows:  
 From the Southwest corner of the Southwest Quarter of the Southwest Quarter, said section 8,  
 run N88°41'00"E a distance of 585.50 ft. to a point;  
 thence N00°55'09"E a distance of 30.71 ft. to a point on the new North right of way line of Belt Street, said point being the POINT OF BEGINNING;  
 thence continue N00°55'09"E a distance of 239.67 ft. to a point;  
 thence N89°07'16"E a distance of 194.07 ft. to a point;  
 thence S00°04'30"E a distance of 178.25 ft. to a point;  
 thence S89°28'17"W a distance of 21.00 ft. to a point;  
 thence S00°04'30"E a distance of 66.24 ft. to a point on the aforesaid North right of way line of Belt Street;  
 thence N89°19'52"W along the said North right of way line a distance of 177.22 ft. to a point, said point being the POINT OF BEGINNING, containing 1.06 acres and being subject to any easements of record.

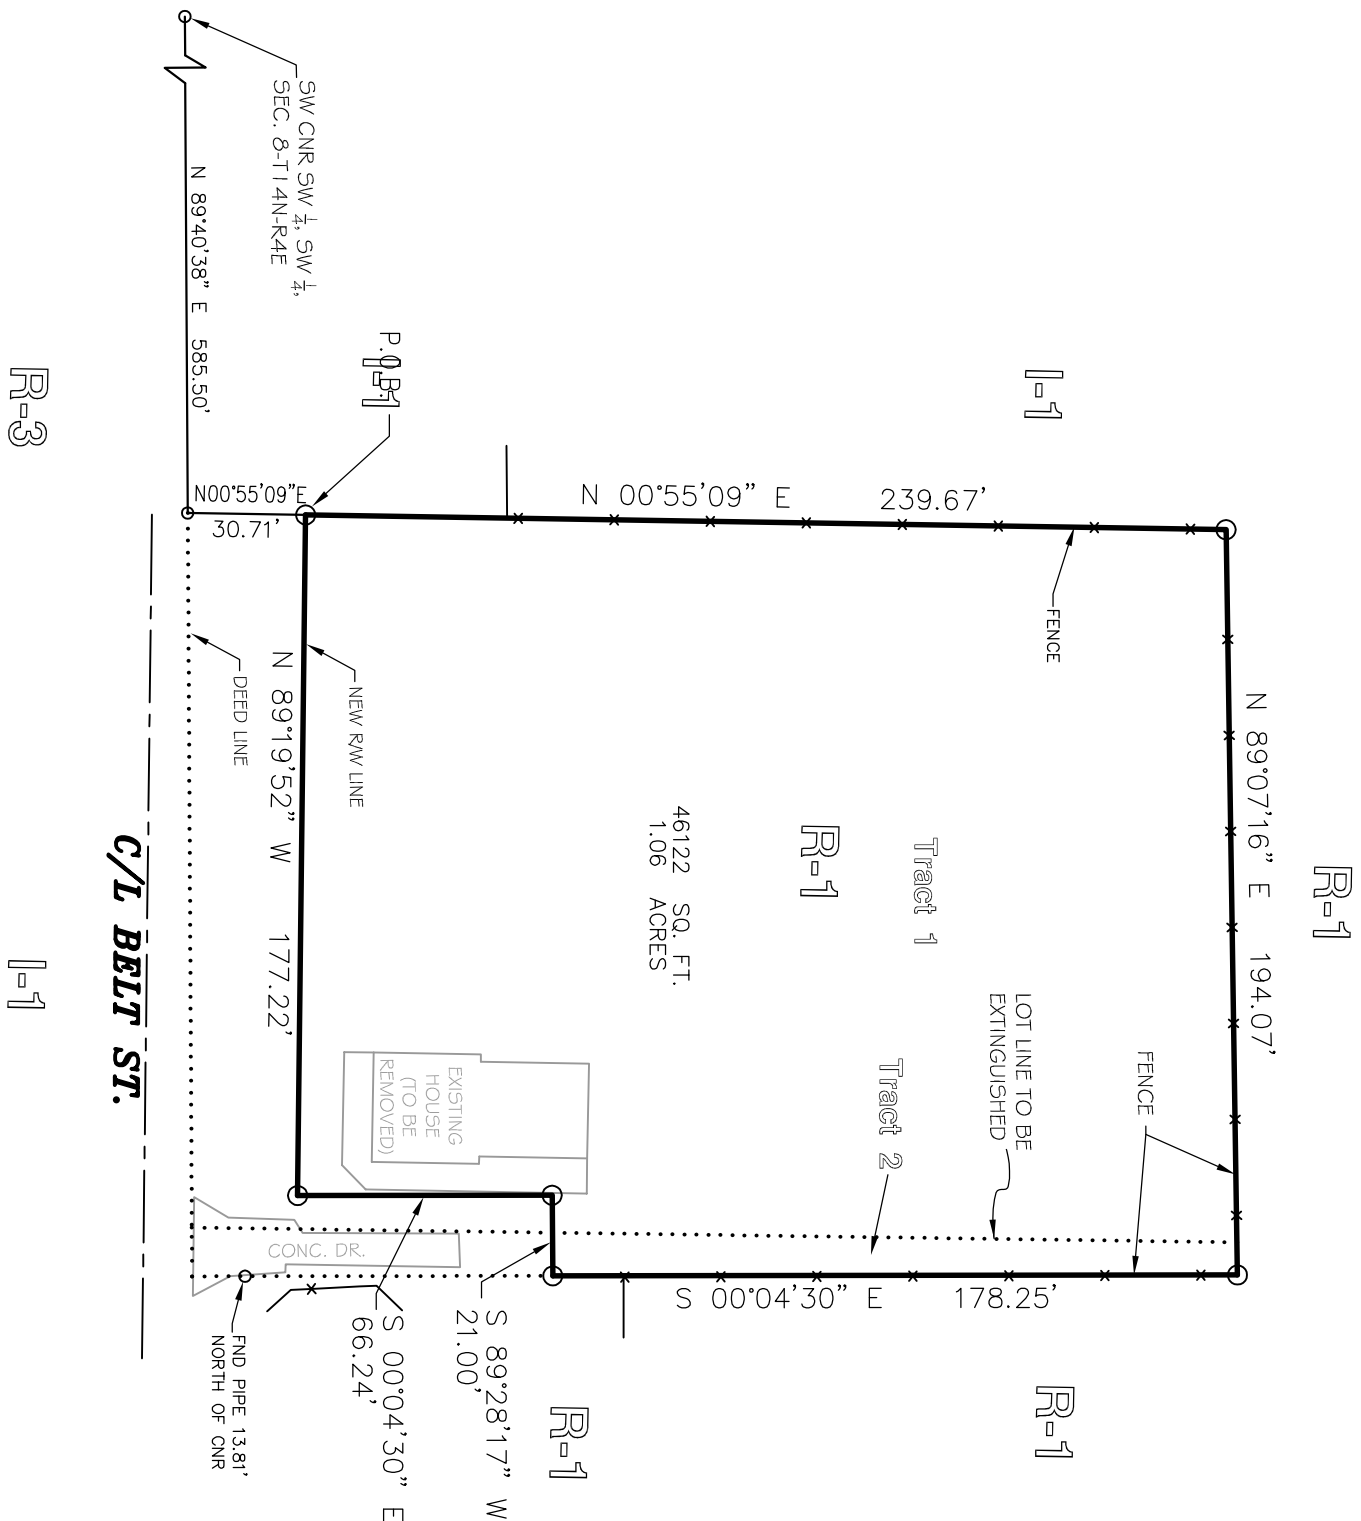

**EXISTING R-1 ZONING  
 REQUESTED RM-8 L.U.O.**

**CERTIFICATE OF SURVEY:**



To all parties interested in Title to these premises: I hereby certify that I have prior to this day made a survey of the above described property as shown on the Plat of Survey hereon. The property lines and corner monuments, to the best of my knowledge and ability, are correctly established: the improvements are as shown on the Plat of Survey. Encroachments, if any, as disclosed by Survey, are shown hereon.

**NOTES:**

- 1) ALL BEARINGS ARE BASED ON ARKANSAS NORTH STATE PLANE COORDINATE SYSTEM.
- 2) THE CLOSURE PRECISION OF THE PLAT IS IN EXCESS OF 1" IN 190,000.
- 3) THE RESEARCH COMPLETED FOR THIS SURVEY INCLUDES LEGAL DESCRIPTION PROVIDED.
- 4) ALL CORNER MONUMENTS SET ARE 3/8" REBAR, UNLESS OTHERWISE NOTED ON THE PLAT.
- 5) FLOOD PLAIN: THIS TRACT DOES NOT LIE WITHIN THE 100-YR FLOOD PLAIN PER FLOOD INSURANCE RATE MAP OF CRAIGHHEAD CO., AR, AND INCORPORATED AREAS, COMMUNITY PLAN NO. 05031C0044 C, DATED 09/27/91. THIS TRACT DOES LIE WITHIN A ZONE "X" FLOOD PLAIN, PER THE MAP REFERENCED ABOVE.

<i>Drawn By:</i> RE		<i>Checked by:</i> GH	
<i>Date</i> 08-21-15	<i>Scale</i> 1"=50'	<i>Job No.</i> 115090	<i>Sheet No.</i> 1 of 1
<i>Section</i> 8	<i>Township</i> 14N	<i>Range</i> 04E	<i>County</i> CRAIGHHEAD
<small>ONLY COPIES WITH VIOLET COLORED SIGNATURE ARE ORIGINAL CIVILOGIC COPIES</small>			
© 2015, Civilogic			
ENGINEERS		PLANNERS	
SURVEYORS		SURVEYORS	
<h1>Civilogic</h1>			
<small>203 Southwest Dr. - Jonesboro, AR - (870)932-7880 - www.civilogic.net</small>			

**REZONING PLAT**  
 1110 BELT ST.  
 JONESBORO, ARKANSAS  
 FOR  
 MARQUE MEALING

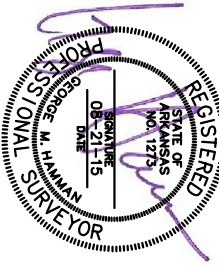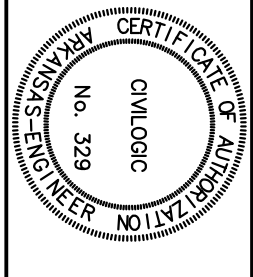

**JOB NO.: 115090**  
**SHEET NUMBER**  
**1 of 1**