



Slab Front

Slab Front

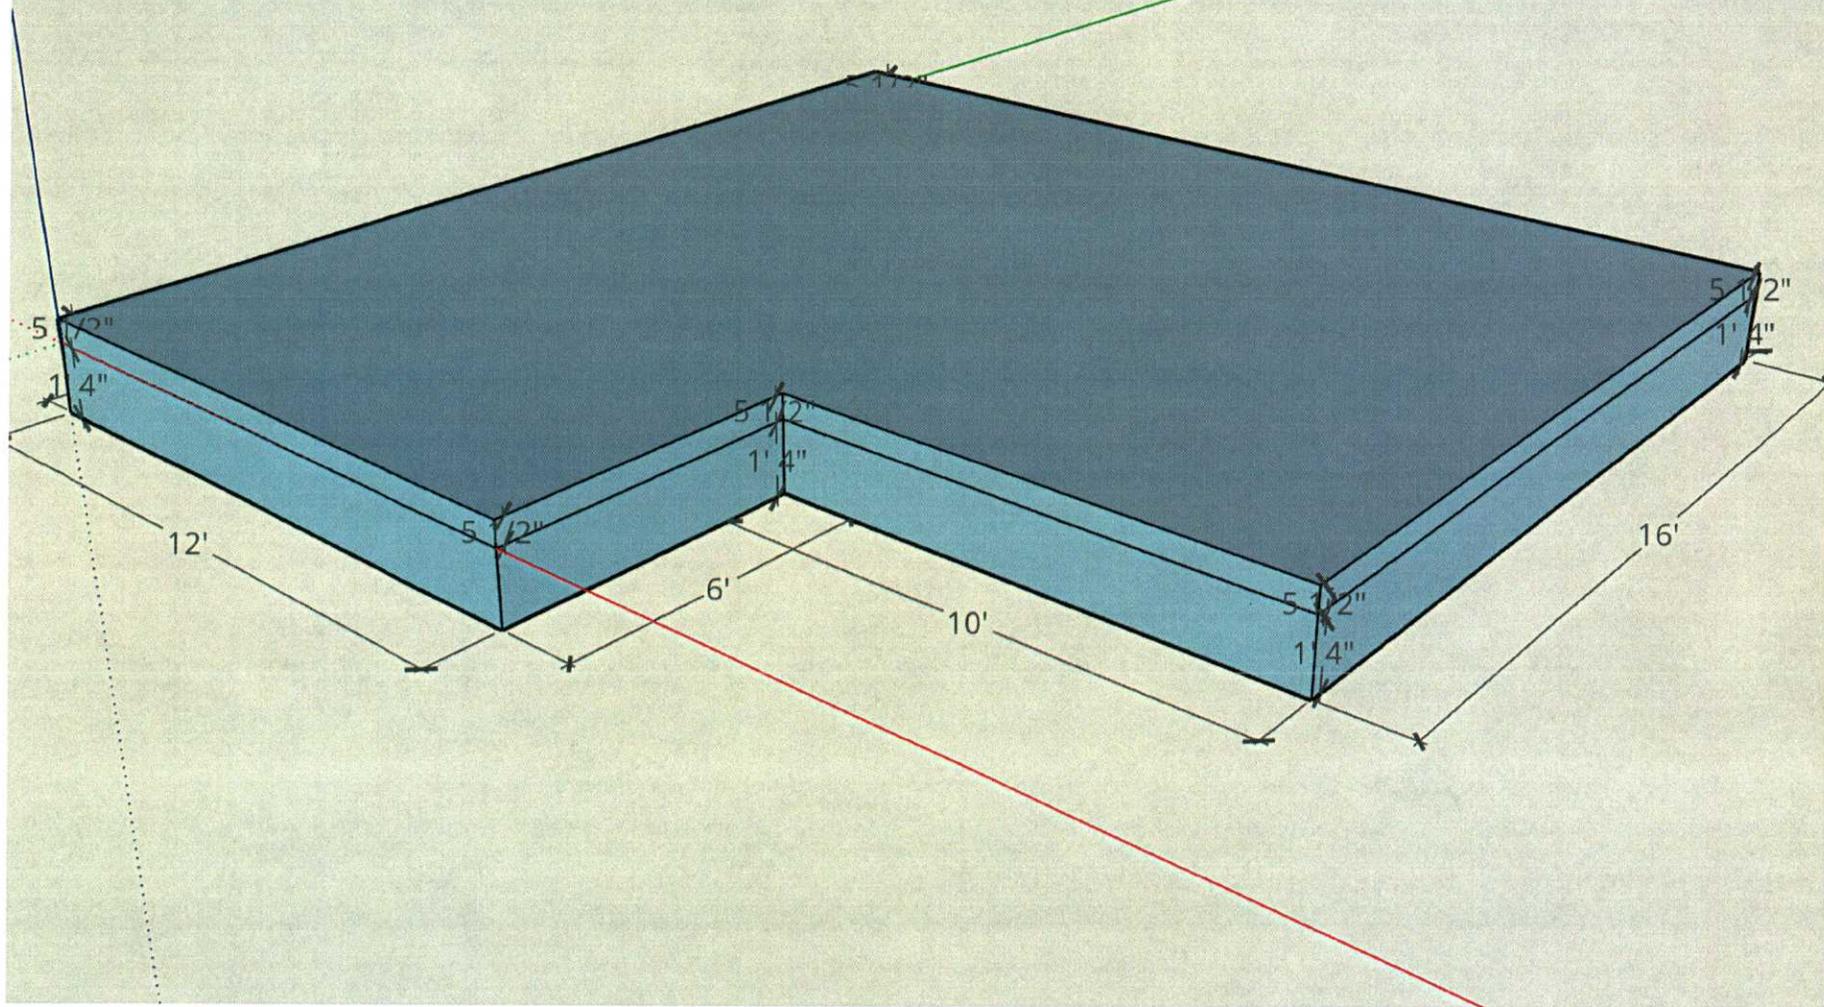

Front View


Front View

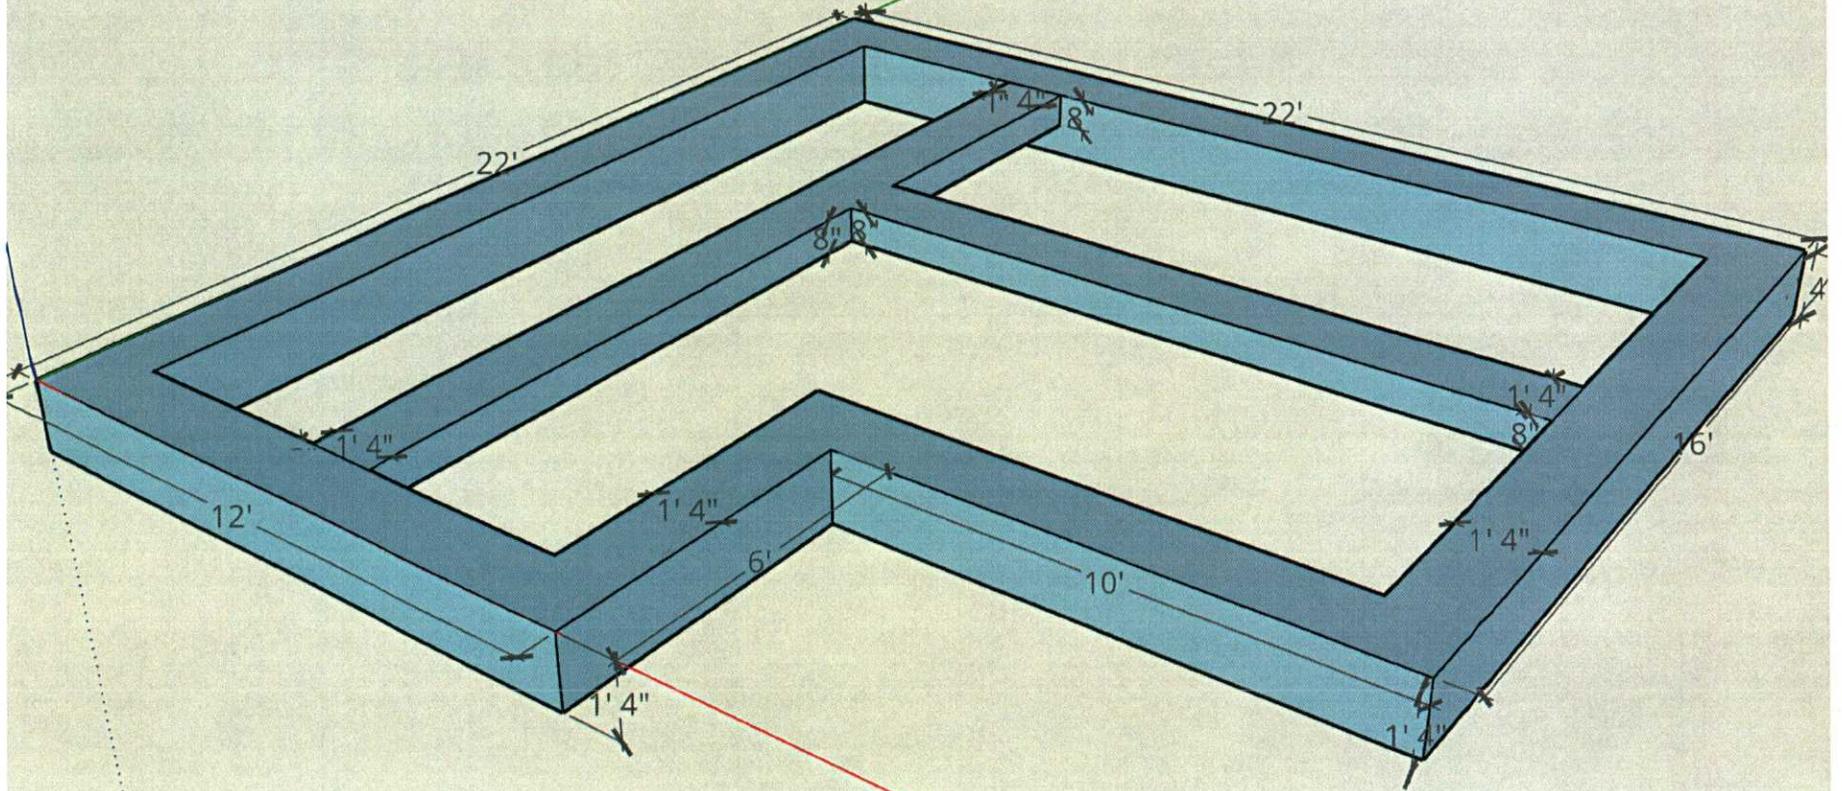

Framing Back View



Framing Back View

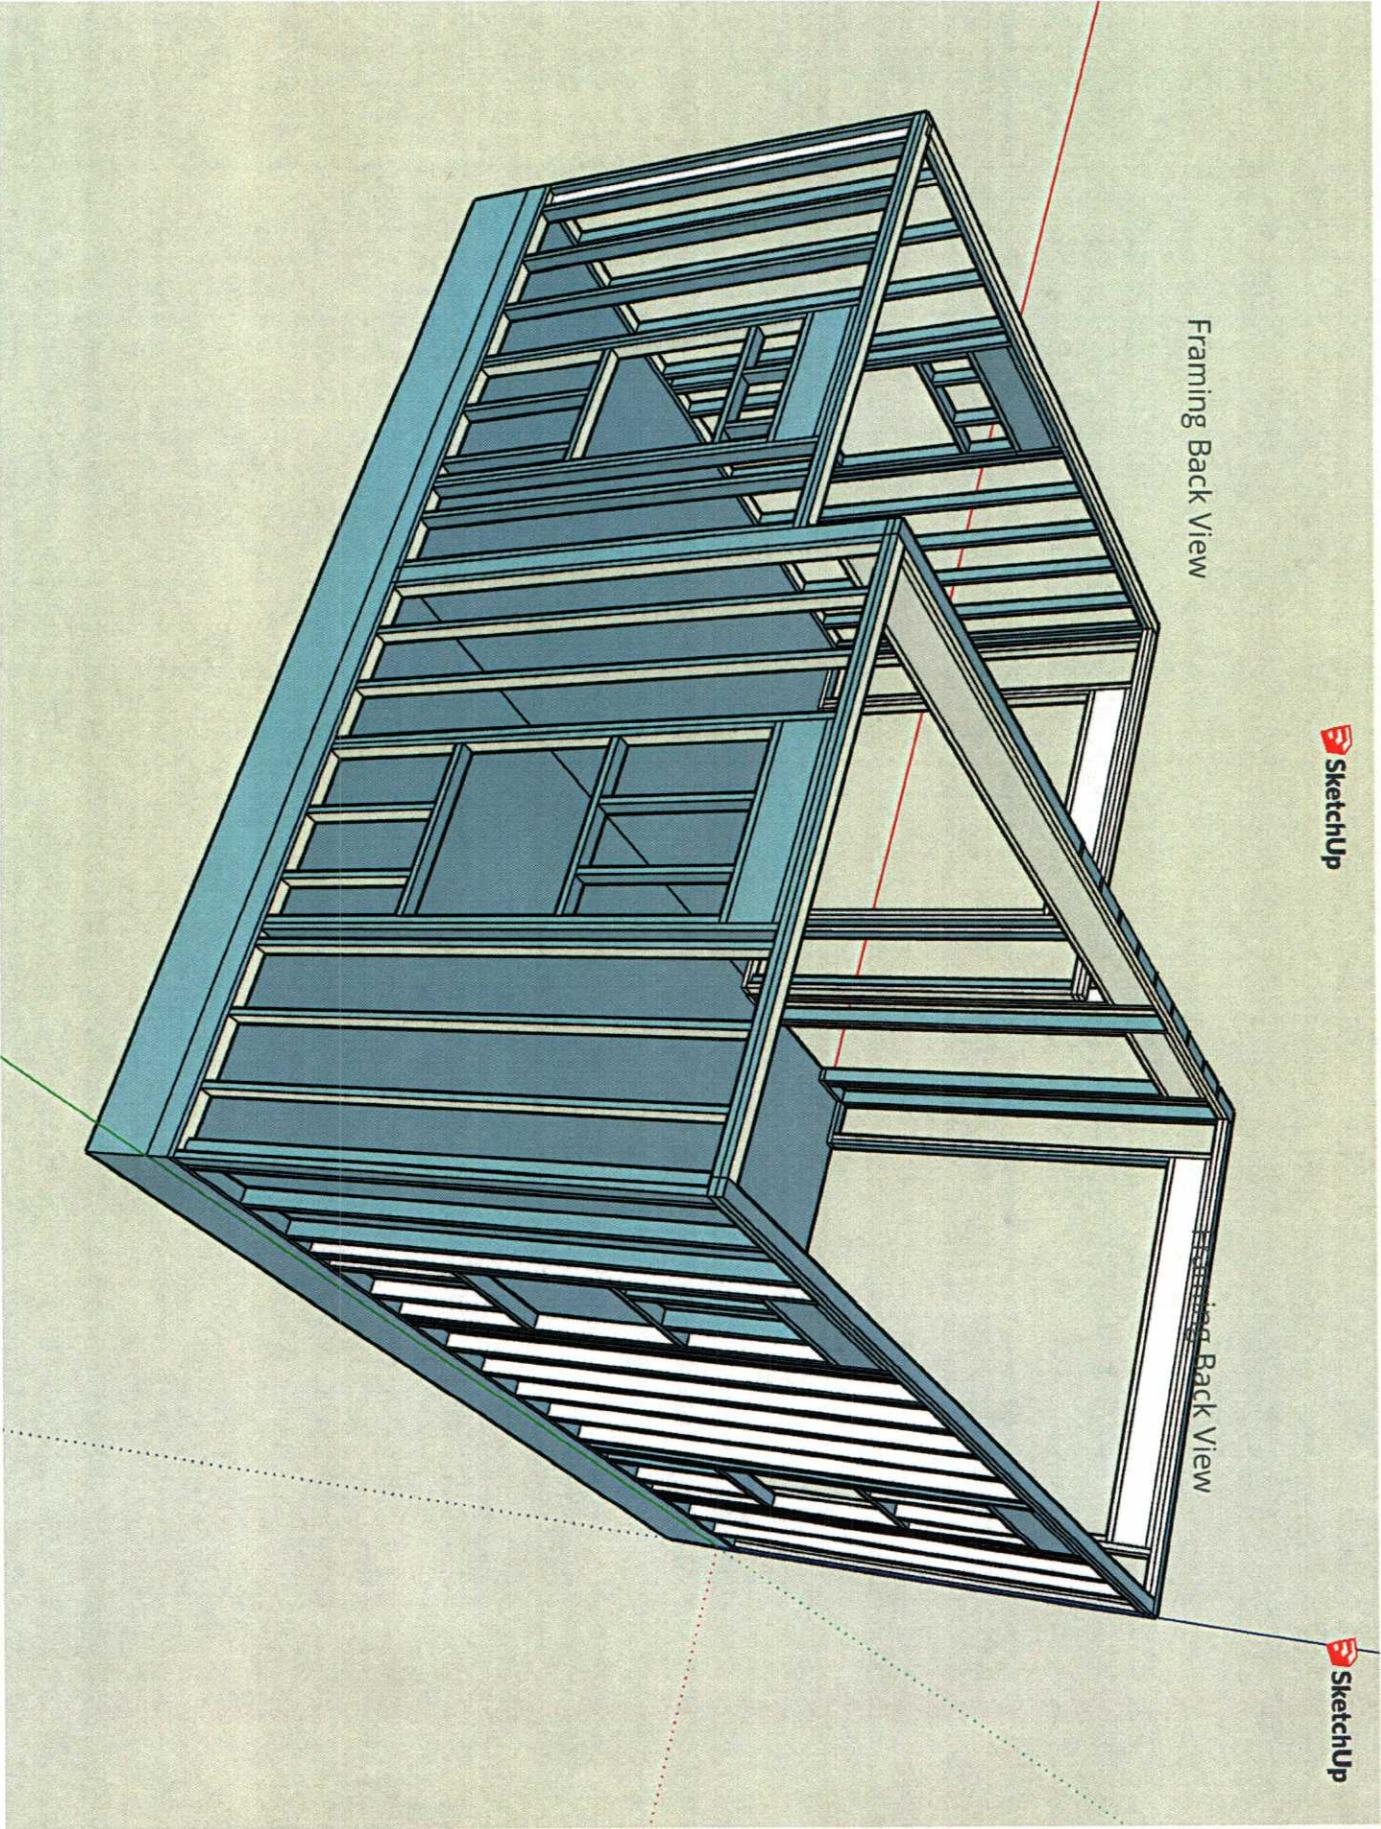

Framing Front View

Framing Front View

