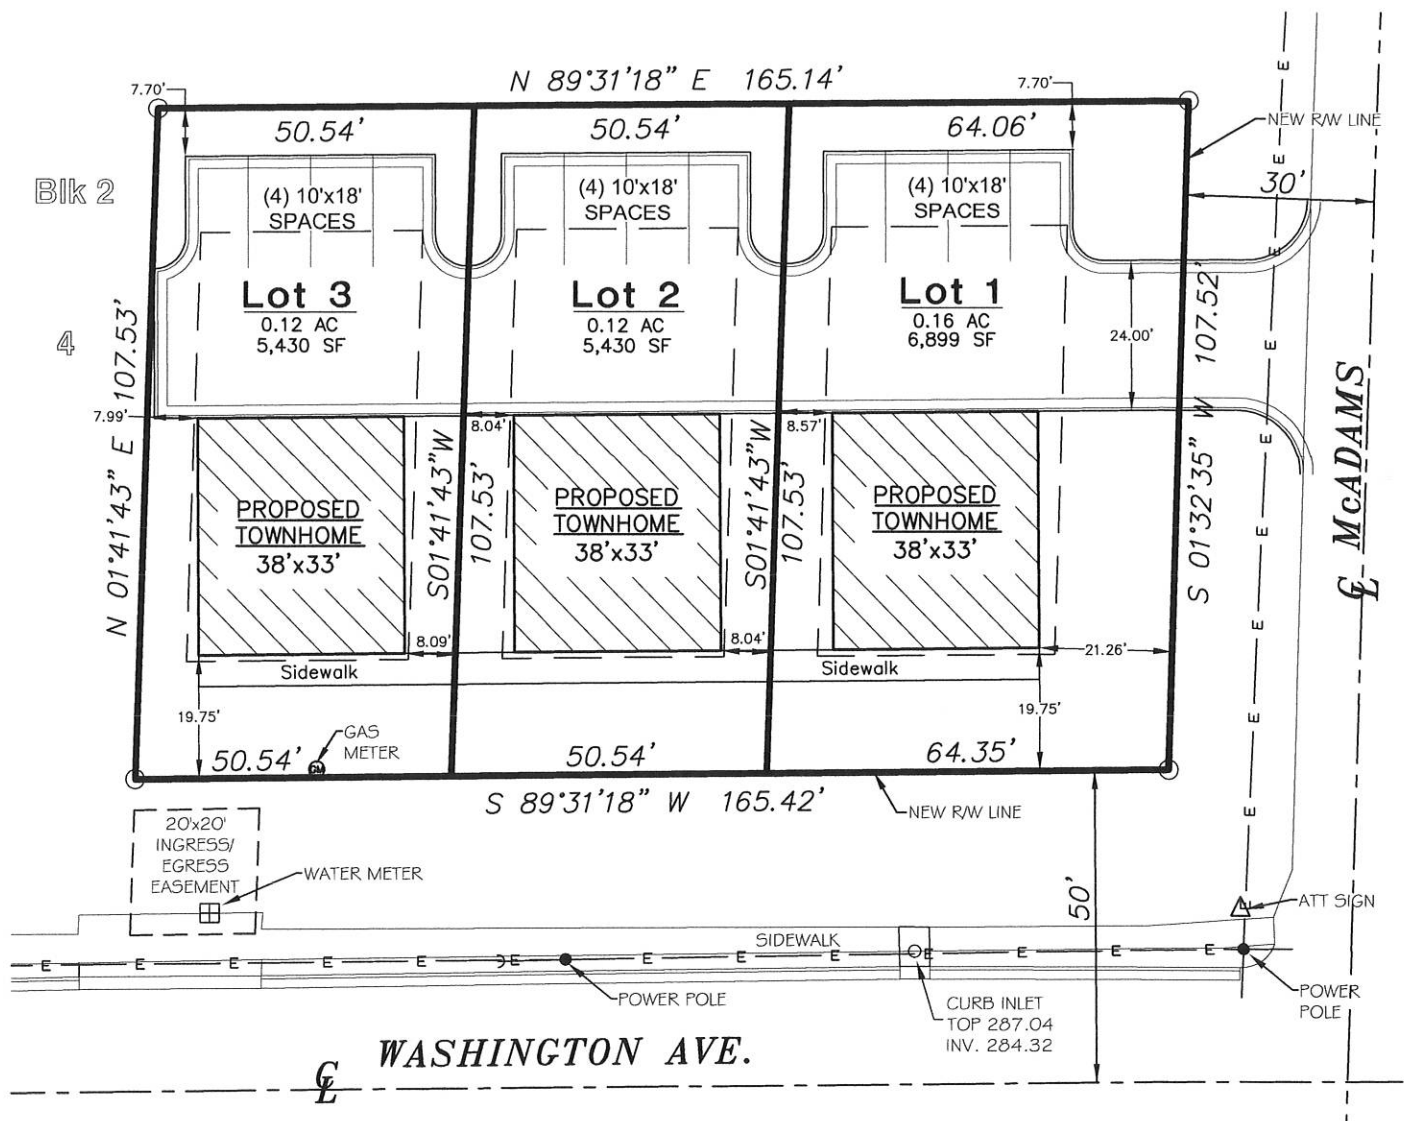


GRAPHIC SCALE

PLOT PLAN **1114 E. WASHINGTON AVE.** **JONESBORO, ARKANSAS** **FOR** **MR. ARTIS SCOTT**

ENGINEERS		PLANNERS		SURVEYORS		Drawn By: RE		Checked by: GH							
						Date 03-04-19		Scale 1"=30'		Job No. 118130		Sheet No.			
						Section 17		Township 14N		Range 04E		County CRAIGHEAD		1 of 1	
						ONLY COPIES WITH VIOLET COLORED SIGNATURE ARE ORIGINAL CIVILOGIC COPIES									
203 Southwest Dr.-Jonesboro, AR-(870)932-7880-www.civilogic.net						© 2019, Civilogic									