

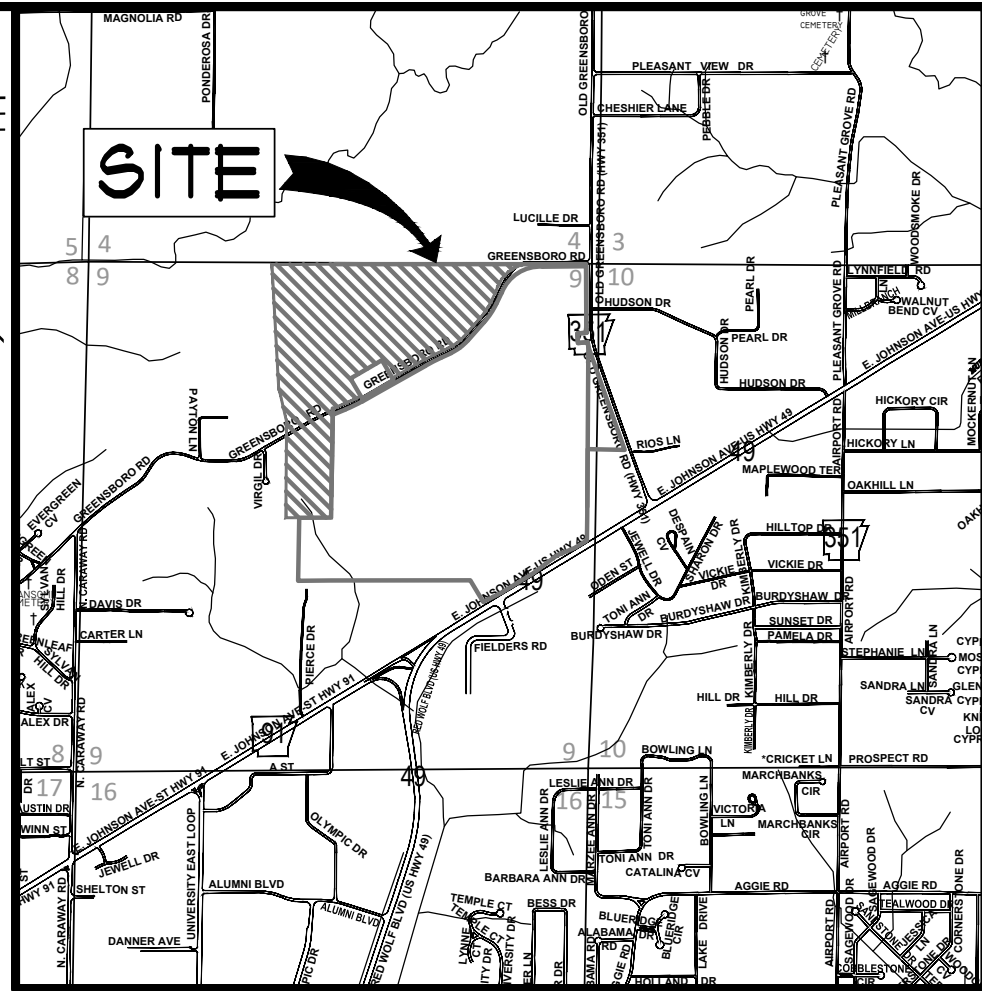


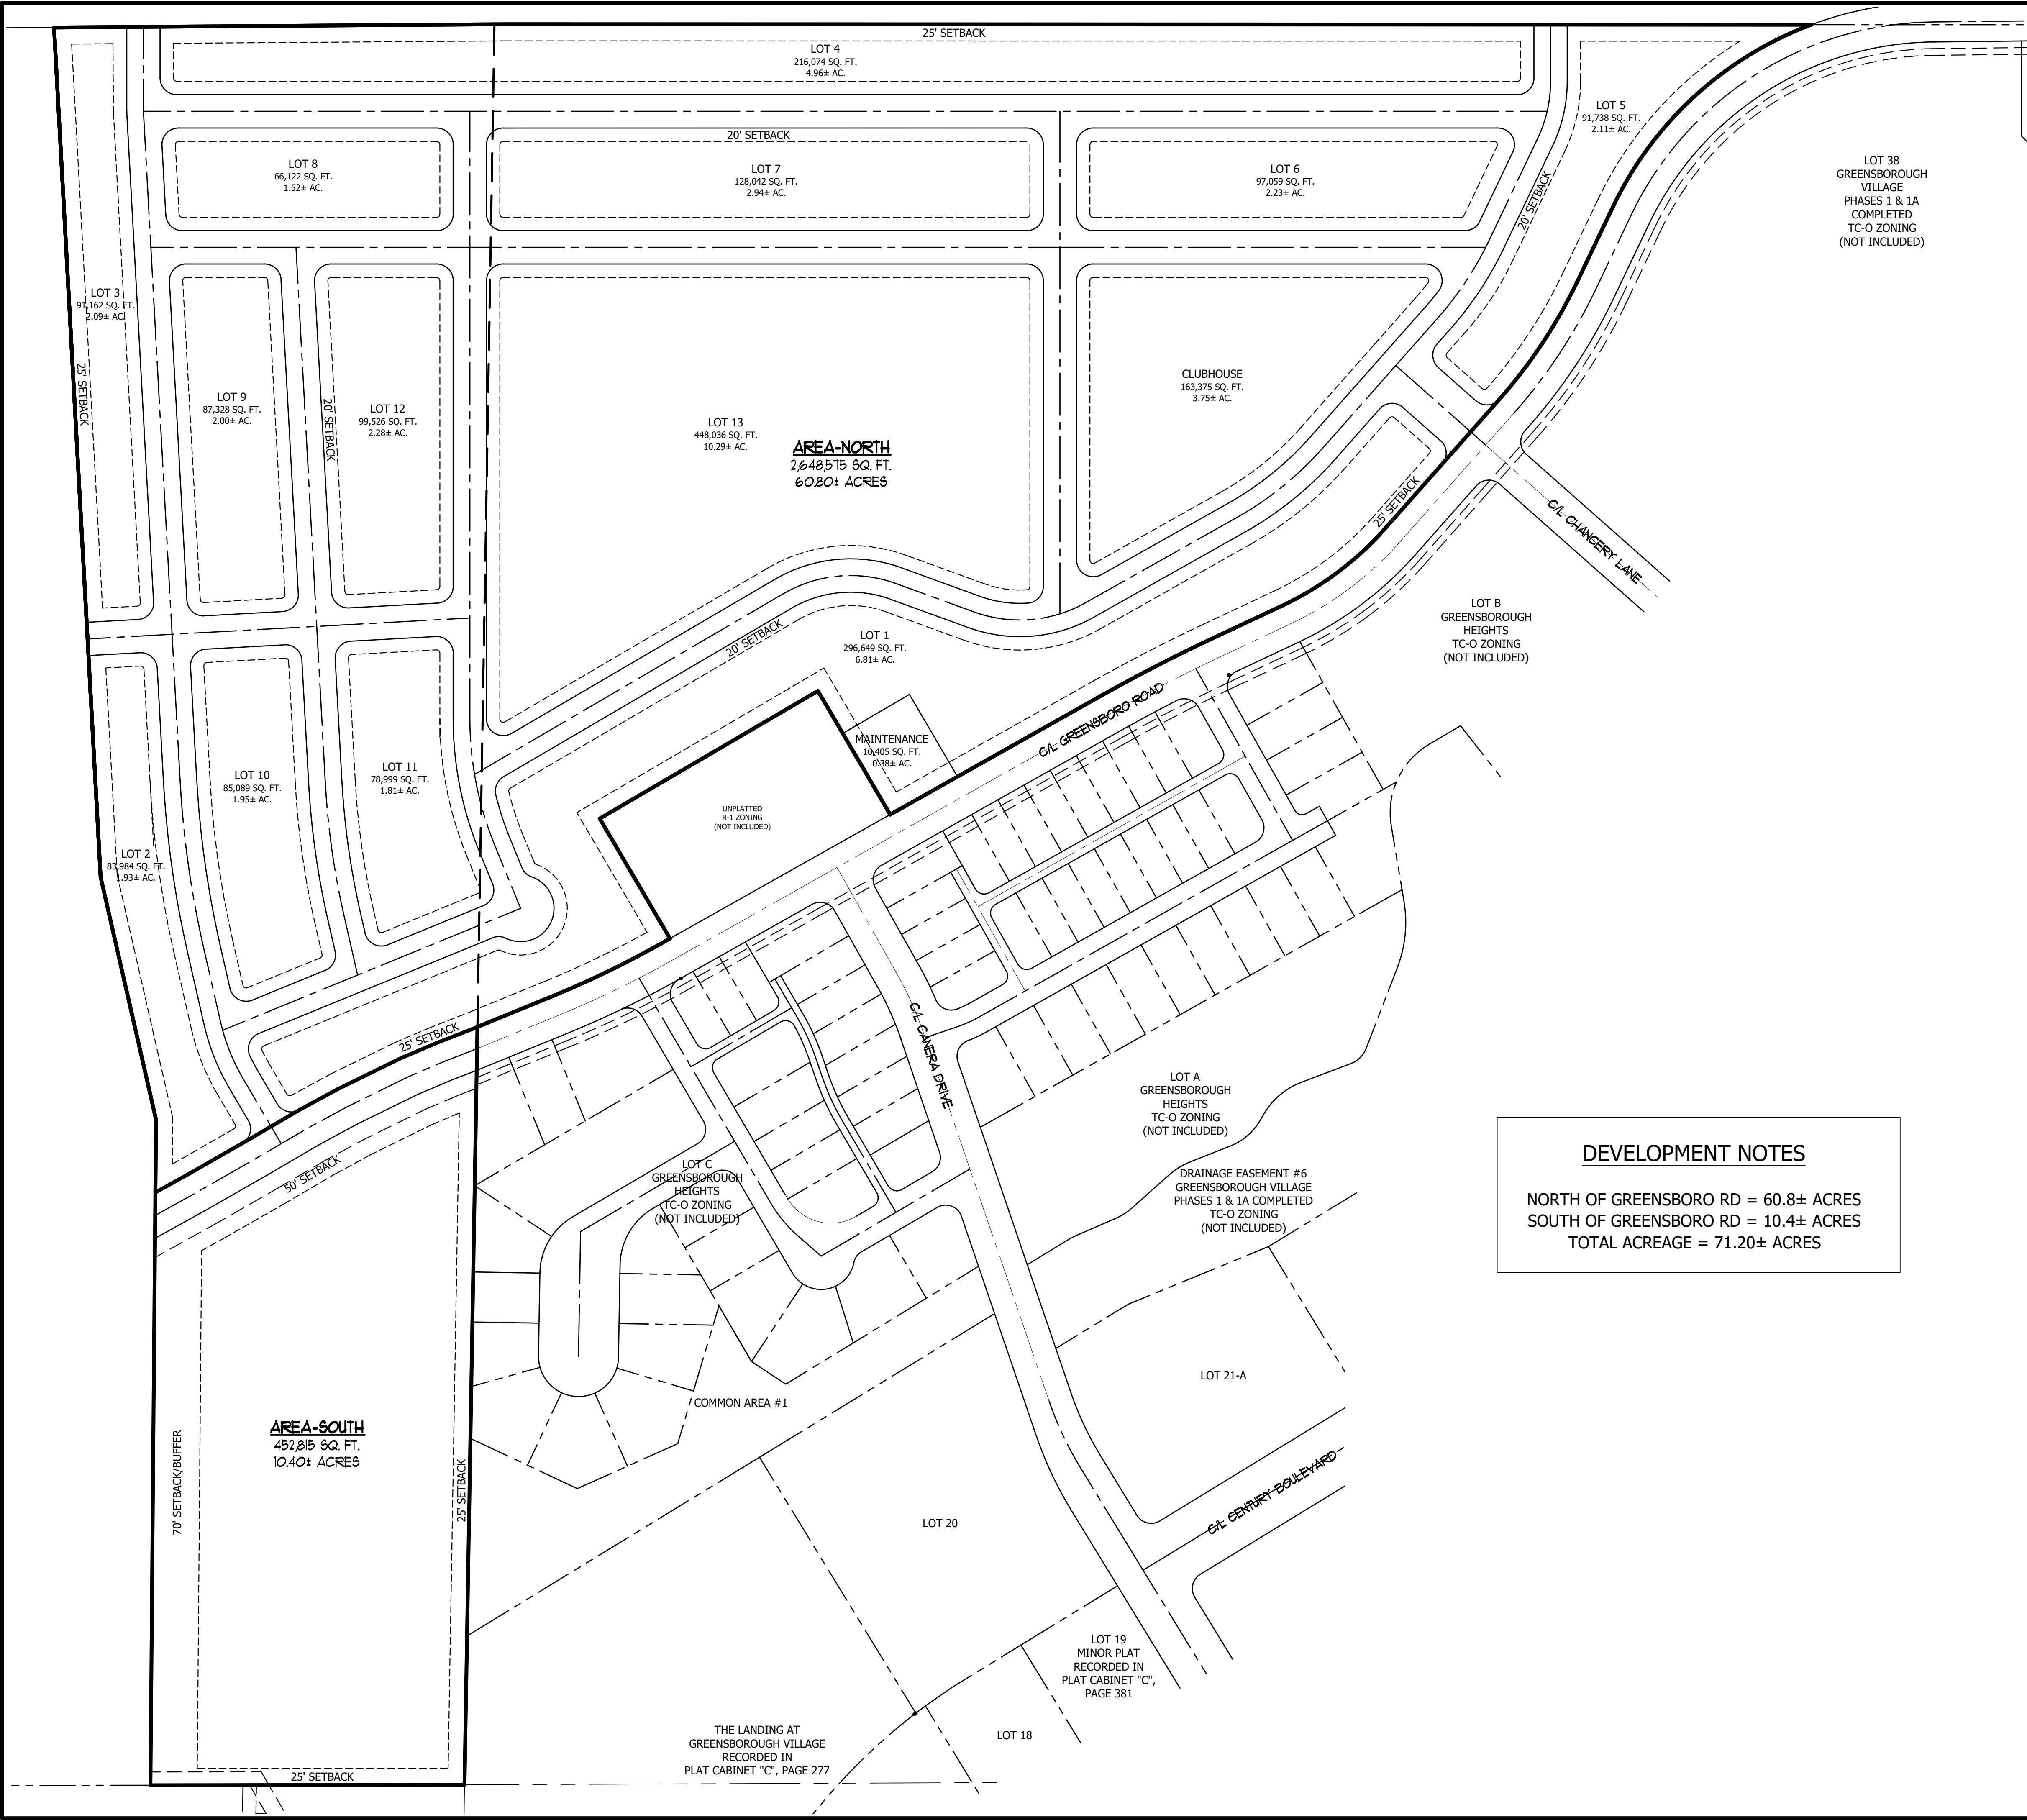

VICINITY SKETCH
NOT TO SCALE

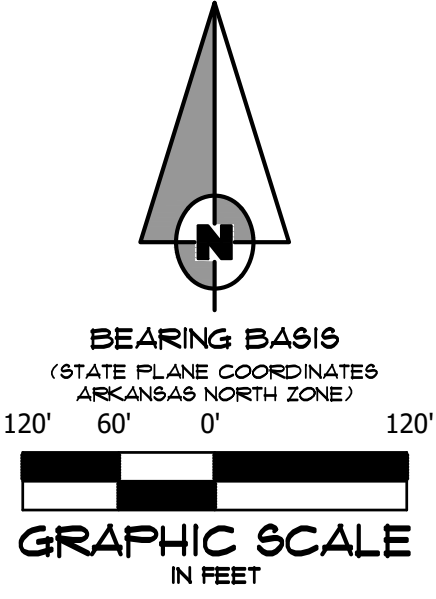

LEGEND

- BOUNDARY LINE
- ADJACENT RIGHT-OF-WAY LINE
- ADJACENT LOT LINE
- - - SETBACK LINE

GENERAL NOTES


- THIS DRAWING WAS PREPARED FOR HAMMERHEAD CONTRACTING.
- THIS DRAWING DOES NOT REPRESENT A BOUNDARY SURVEY AND IS FOR INFORMATION PURPOSES ONLY.

DEVELOPMENT NOTES

NORTH OF GREENSBORO RD = 60.8± ACRES
SOUTH OF GREENSBORO RD = 10.4± ACRES
TOTAL ACREAGE = 71.20± ACRES


HAMMERHEAD CONTRACTING
GREENSBOROUGH DEVELOPMENT
NORTH OF GREENSBORO ROAD
JONESBORO, ARKANSAS

ASSOCIATED
ENGINEERING, LLC
CIVIL ENGINEERING • LAND SURVEYING
LAND PLANNING
103 SOUTH CHURCH STREET • P.O. BOX 1462
JONESBORO, AR 72403
PH: 870-932-3394 • FAX: 870-935-1263

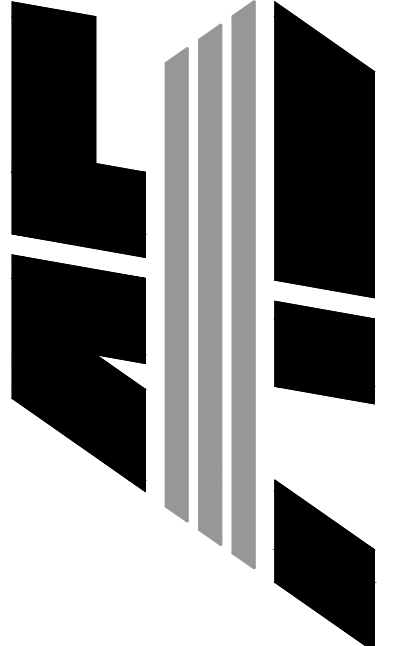

NO.	DESCRIPTION	DATE

PLAT SKETCH	
DATE: 06/10/2025	DRAWN: CMH
CADD FILE: 24155-CSDP-10	CHECKED: JME
DWG# 0414091.000X	SHEET
SCALE: 1" = 120'	1 OF 2

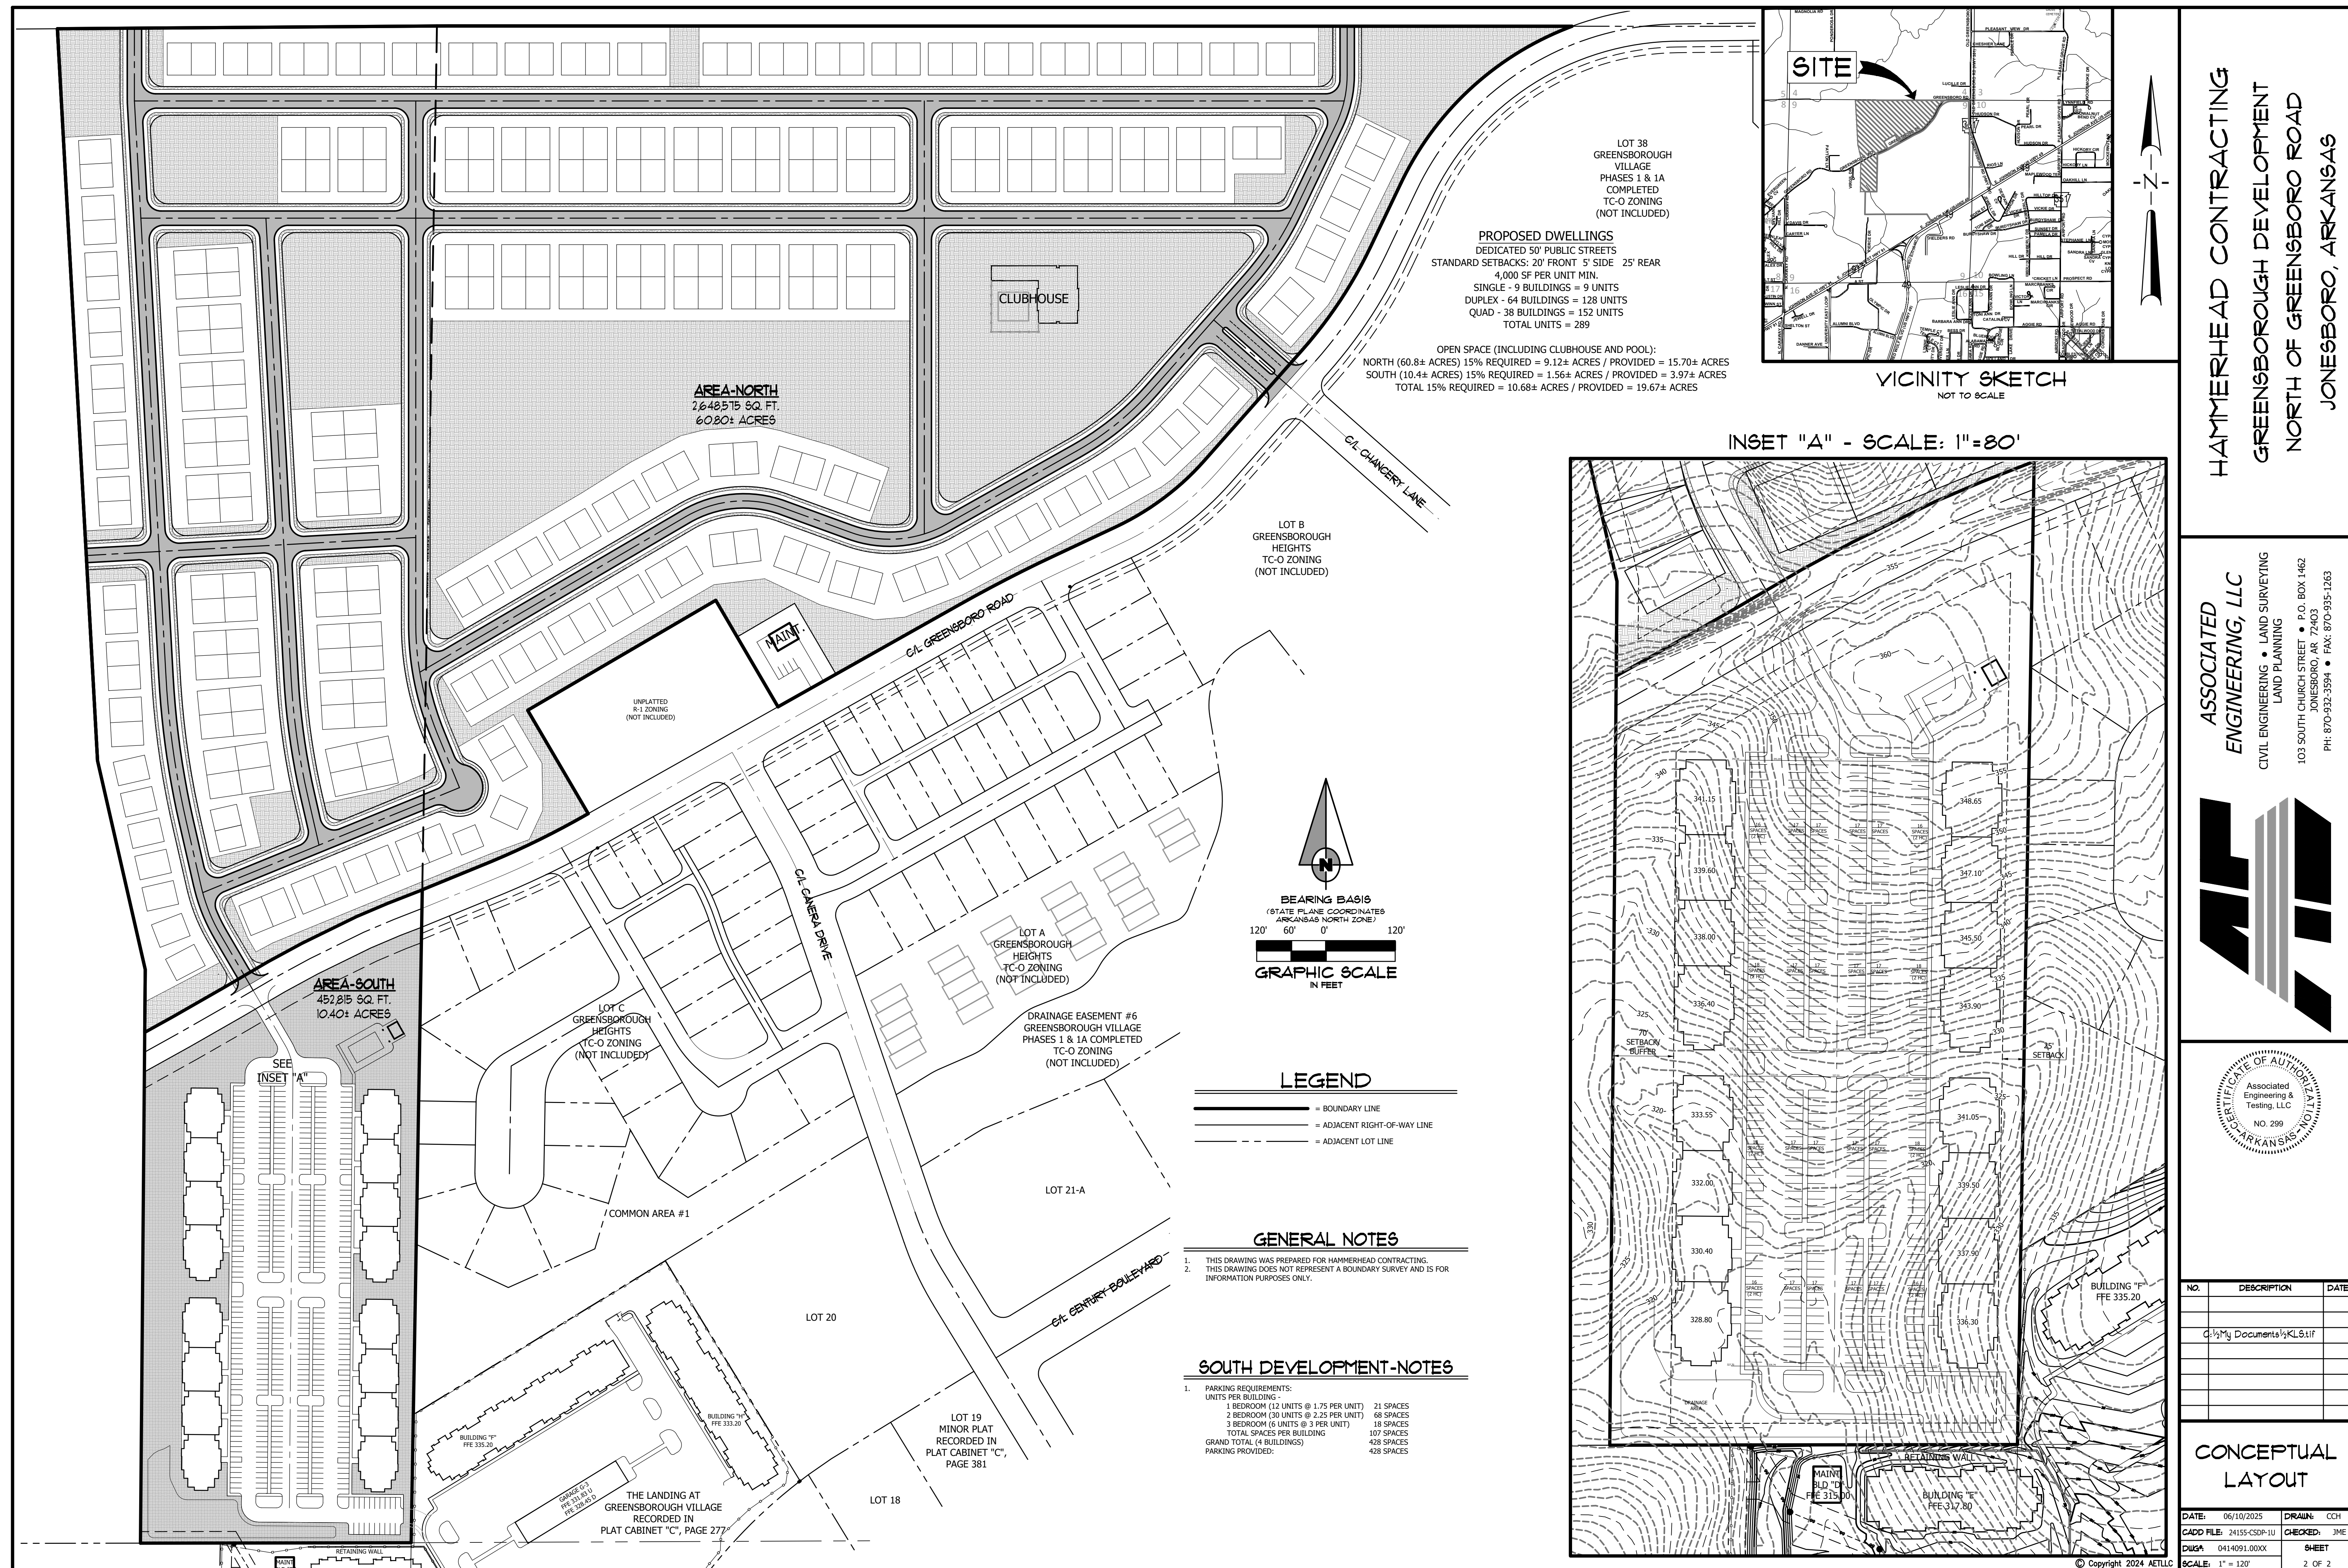


HAMMERHEAD CONTRACTING
 GREENSBOROUGH DEVELOPMENT
 NORTH OF GREENSBORO ROAD
 JONESBORO, ARKANSAS

***ASSOCIATED
ENGINEERING, LLC***

CIVIL ENGINEERING • LAND SURVEYING
LAND PLANNING

103 SOUTH CHURCH STREET • P.O. BOX 1462
JONESBORO, AR 72403

PH: 870-932-3594 • FAX: 870-935-1263

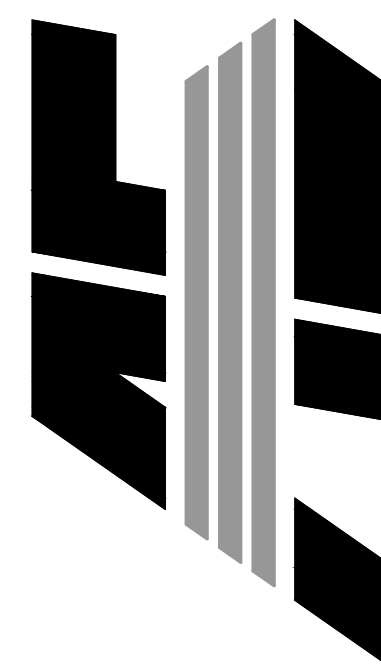

NO.	DESCRIPTION	DATE
	C:\My Documents\KL9.tif	

CONCEPTUAL LAYOUT

DATE: 06/10/2025	DRAWN: CCH
CADD FILE: 24155-CSDP-1U	CHECKED: JME
DWG#: 0414091.00XX	SHEET
SCALE: 1" = 120'	2 OF 2