

LOT 18
2.030 ACRES

LOT 15
2.853 ACRES

LOT 14
2.749 ACRES

LOT 17
1.876 ACRES

LOT 16
1.921 ACRES

LOT 12
2.076 ACRES

LOT 13
3.342 ACRES

1320.42

374.94'

485.72'

100.00'

15' UTILITY EASEMENT and
BUILDING SETBACK

N16°20'00"E
144.08'

N30°56'00"E
193.80'

N39°31'34"E
303.84'

N89°32'46"W
152.24'

N20°54'00"E
103.90'

25' BUILDING SETBACK

98.51'
Arc

120.36'
Arc

N 89°32'46" W 366.22'

TUMBLEWEED

570.42'

166.24'
Arc

S89°32'46"E 259.74'

25' BUILDING SETBACK

S89°32'46"E 248.72'

191.80'
Arc

9

LOT 17
1.876 ACRES

N00°27'14"E

89.91'
Arc

N16°52'46"W
46.92'

N73°00'00"W
92.77'

N59°04'13"W
80.34'

N68°41'06"W
72.48'

LOT 16
1.921 ACRES

S13°43'31"W
298.73'

120.16'

N83°02'38"W
348.01'

S80°20'39"W
43.48'

S76°59'00"W
87.19'

N36°53'41"W
146.62'

178.57'

DING
359.01'
2'46"E
437.42'

355.89'

306.246"W

LOT 12
2.076 ACRES

N74°22'24"W
50.44'

S57°00'00"W
96.46'

N10°18'53"E
62.67'

1333.07


300.00'

217.13
S00°23'24"W

516.85'

816.85'



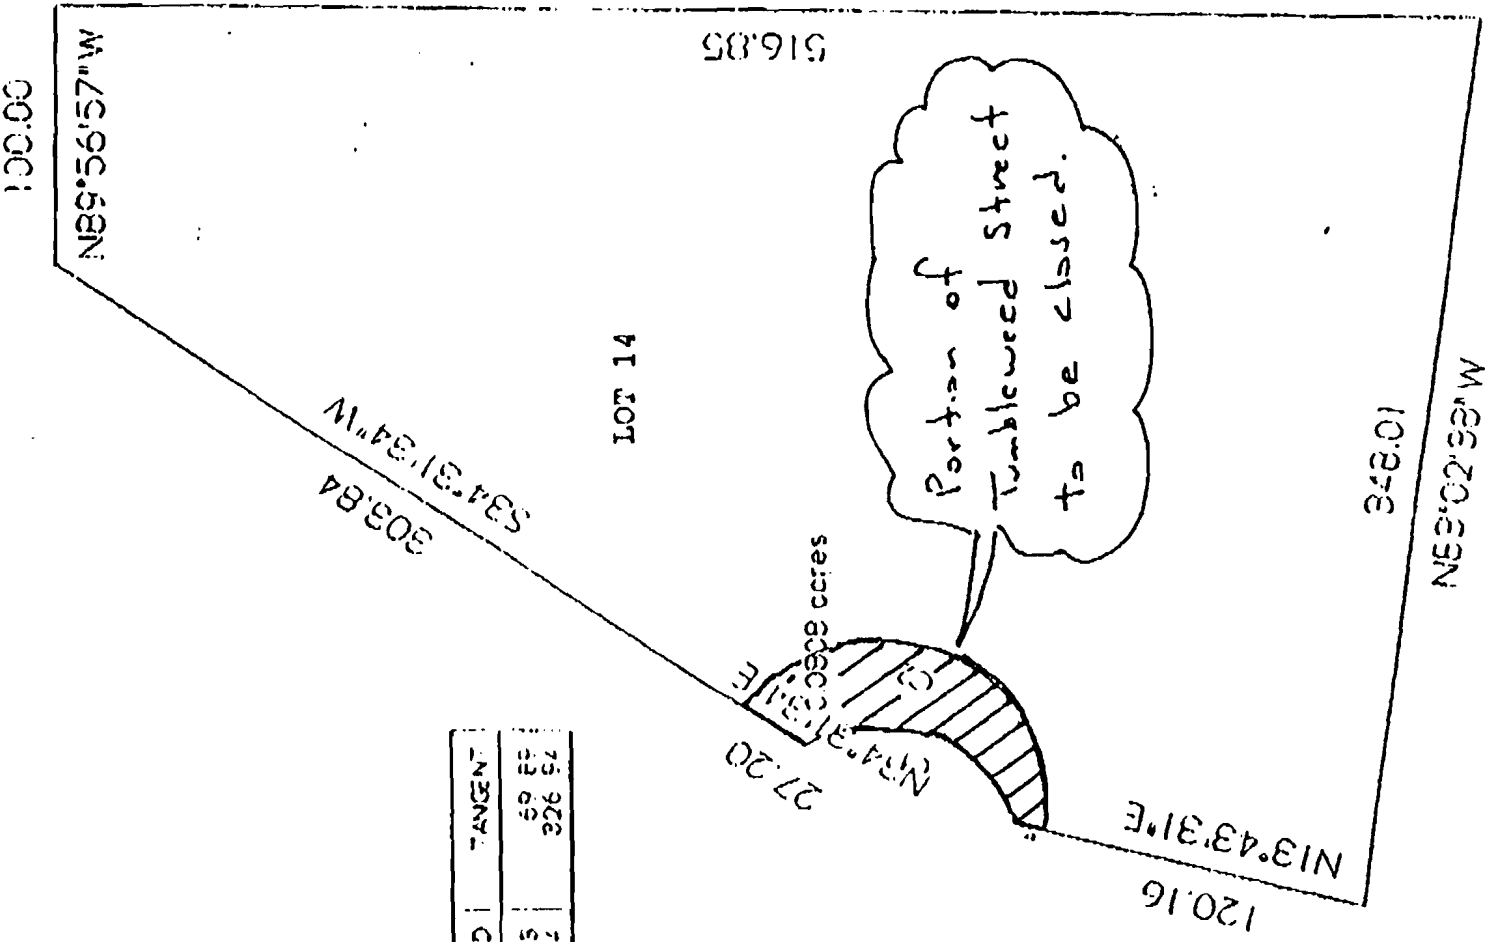

LINE	DISTANCE	BEARING
11	10.19	S12°23'31"W

CURVE	DELTA	RADIUS	ARC LENGTH	CORD	TANGENT
00	138°50'10"	50.00	34.98	31.55	59.59
00	138°11'57"	60.01	43.73	41.22	826.52

Attachment 1