


LEGAL DESCRIPTION

The East 208 feet of Lot 1, all of Lot 2, and the South 124 feet of Lot 3, all in Block 1 of Broadway's Addition to the City of Jonesboro as shown by plat recorded in Deed Record Book 18 at Page 169 in the office of the Circuit Clerk for the Western District of Craighead County, in Jonesboro, Arkansas.

**REZONING REQUEST
PATRICK AT MATTHEWS AND LOGAN**

MULHOLLEN AND ASSOCIATES, INC. CIVIL ENGINEERING SERVICES 1825 E. NETTLETON AVE. JONESBORO, AR. DAN MULHOLLEN, PE 3415, PLS 646	DRAWN BY: JWH	CHECKED BY: DBM
	SCALE: 1"=50'	
	DATE: 4-04-01	
	JOB NUMBER	SHEET

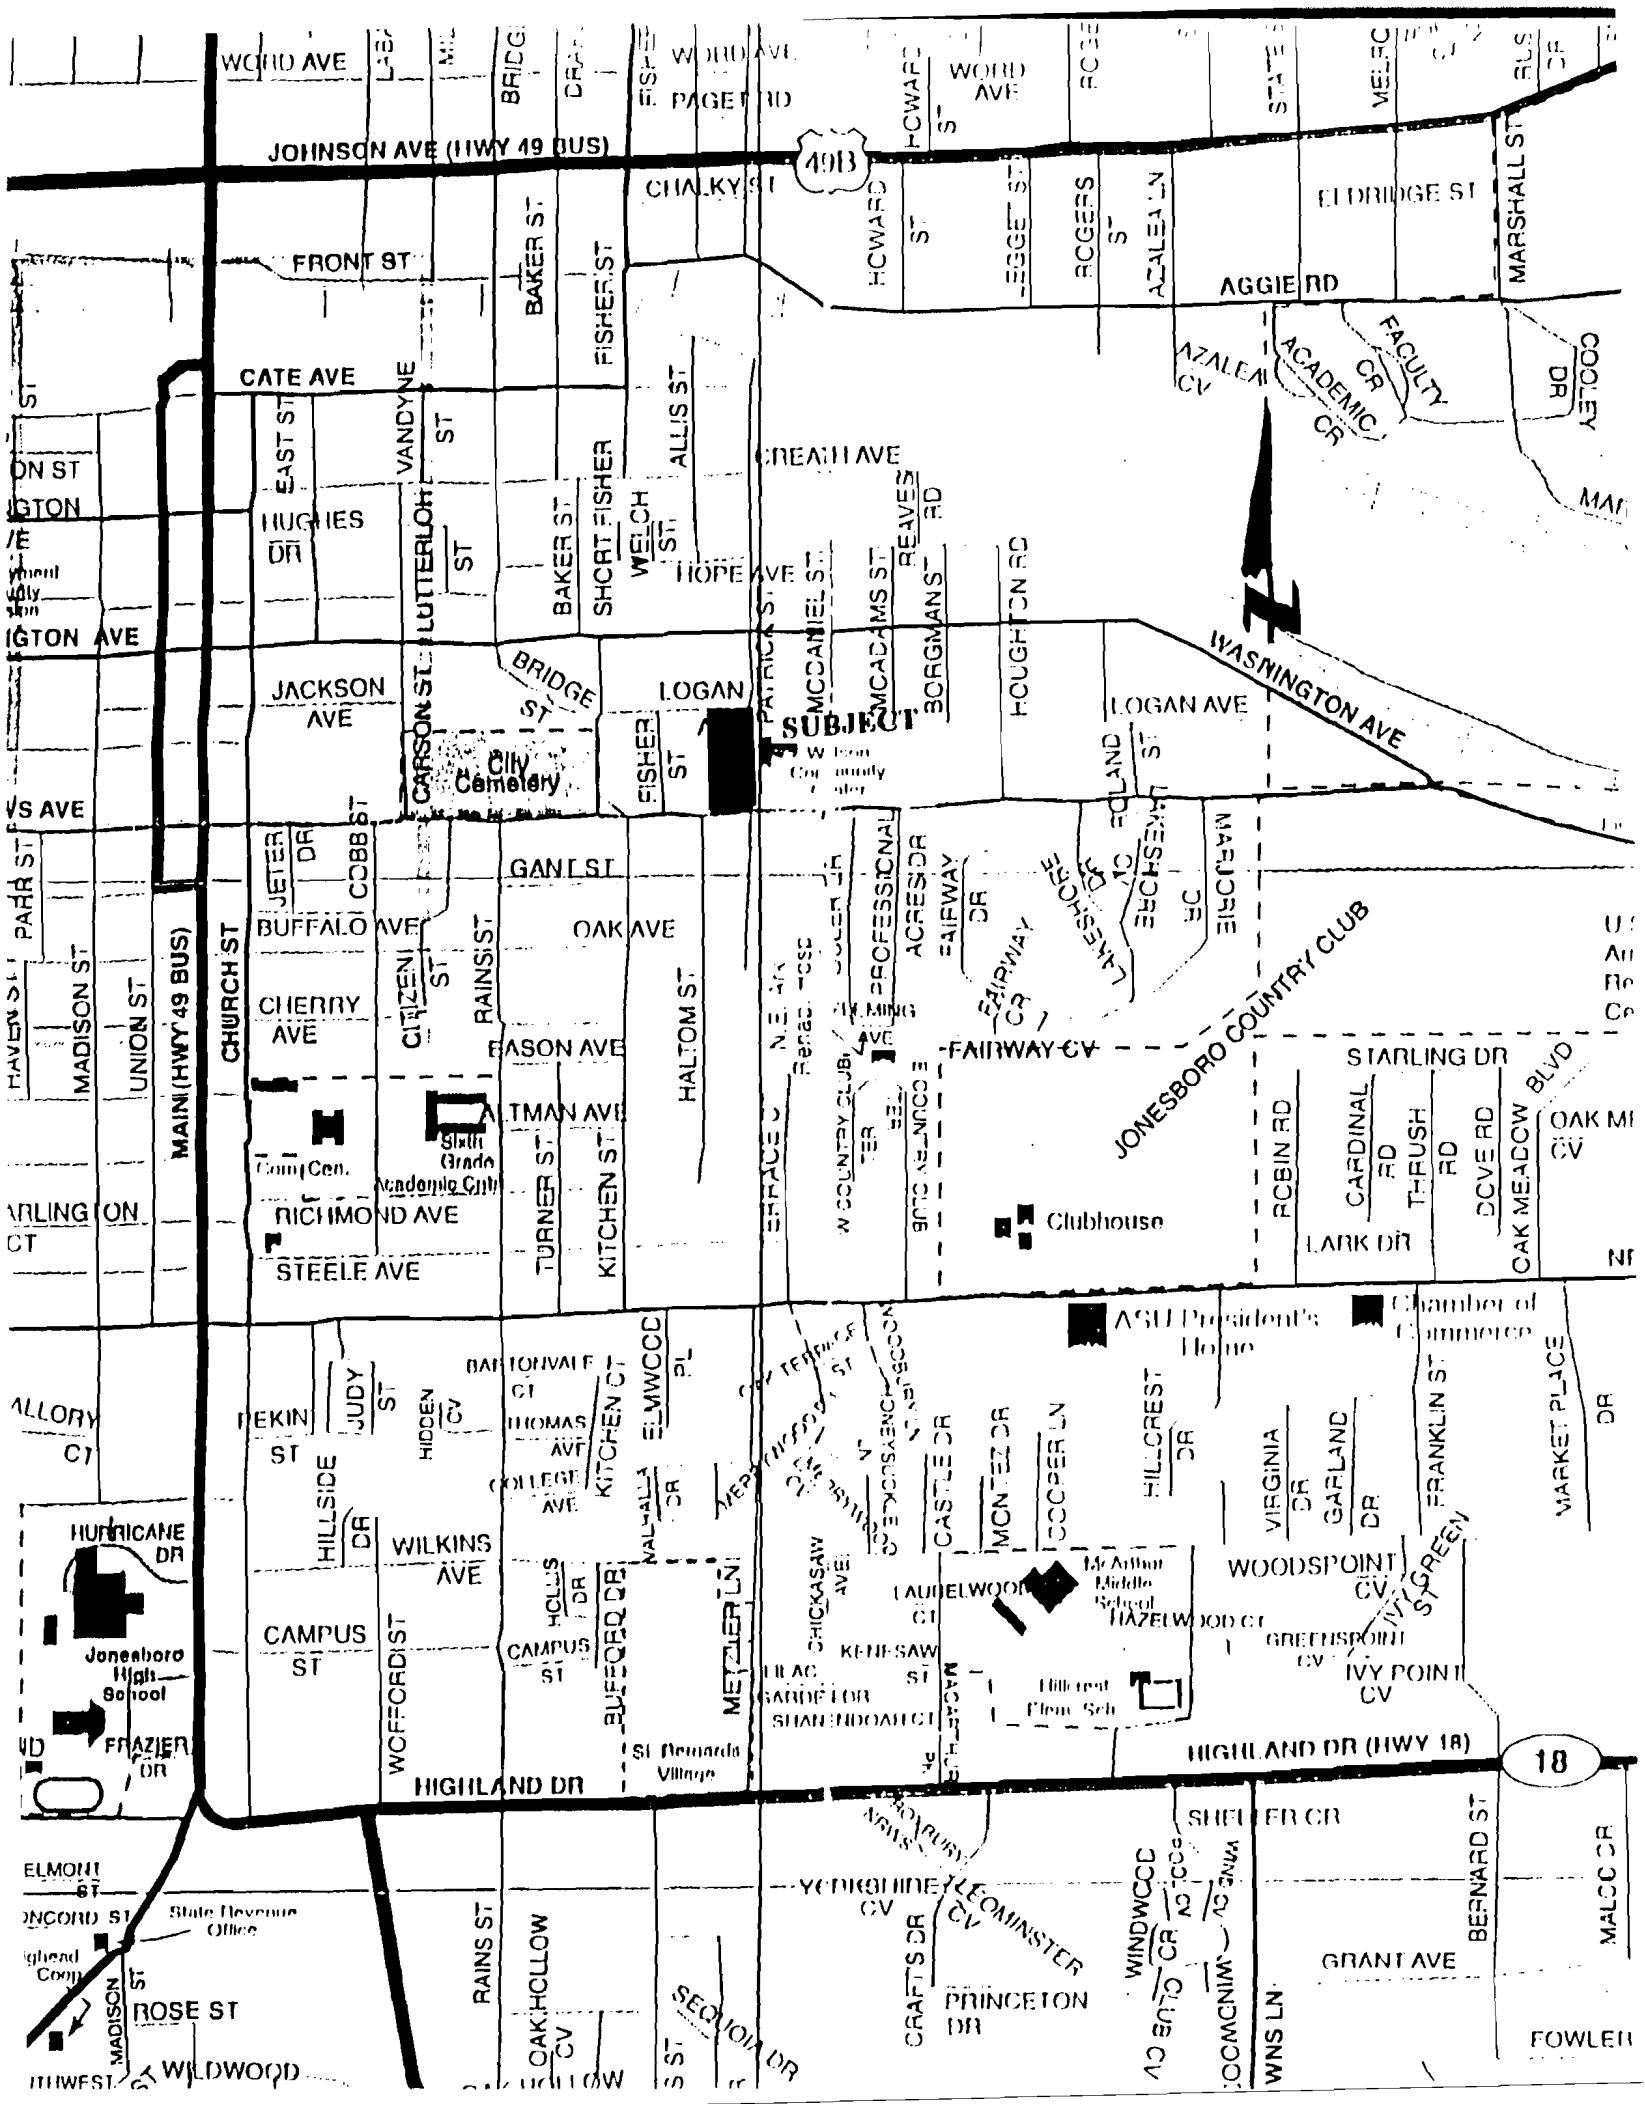

19B

18

SUBJECT

City Cemetery

JONESBORO COUNTRY CLUB

Clubhouse

Jonesboro High School

State Revenue Office

Hillcrest Elem. Sch.

Woodpoint CV

Chamber of Commerce

ASU President's Home

Highland Coop

FOWLETT