


C/L STEEL AVE.

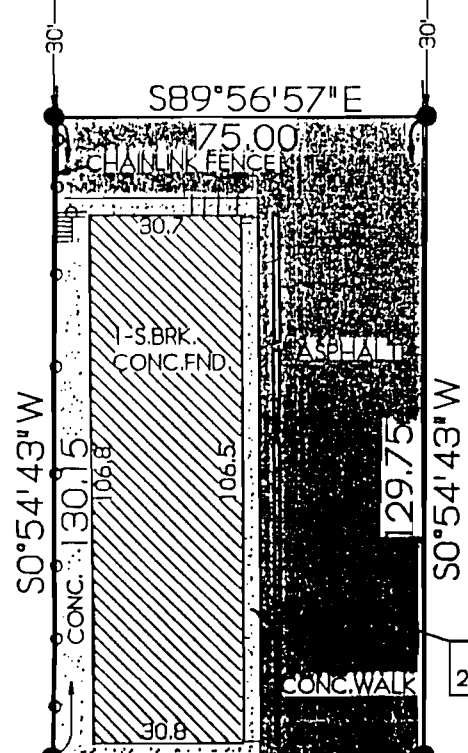

DESCRIPTION


LOT A AND LOT B OF J.T. BARR FIRST SUBDIVISION TO THE CITY OF JONESBORO, ARKANSAS, AS RECORDED IN BOOK #158, PAGE #97, IN THE OFFICE OF THE CIRCUIT COURT CLERK AND EX-OFFICIO RECORDER.

NOTE: THIS PROPERTY IS NOT LOCATED IN A FLOOD ZONE ACCORDING TO PANEL 131 OF 200 OF THE NATIONAL FLOOD INSURANCE RATE MAP OF CRAIG-HEAD COUNTY, ARKANSAS AND INCORPORATED AREAS, EFFECTIVE DATE SEPTEMBER 27, 1991.

NOTE: THERE ARE NO VISIBLE ENCROACHMENTS FROM THIS PROPERTY ONTO ADJOINING PROPERTY OR FROM ADJOINING PROPERTY ONTO THIS PROPERTY.

LOT A  
223 STEEL AVE.

LOT B  
210 NETTLETON AVE.

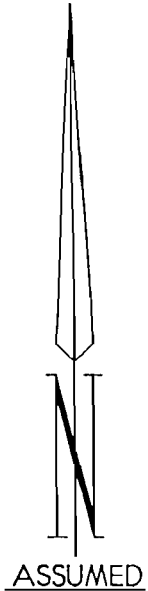

- LEGEND:
- FD. PIPE
  - SET PIPE

|                |               |  |               |
|----------------|---------------|--|---------------|
|                |               | <b>TROY L. SHEETS SURVEYING</b><br>205 WARNER • P.O. BOX 1672<br>JONESBORO, ARKANSAS 72408<br>801/938-2680 |               |
|                |               | CLIENT: VILLAGE COMMUNITIES  | DRAWN BY: KLS |
| DATE: 10-04-95 | SCALE: 1"=30' | JOB NO.: 95140   |               |

C/L NETTLETON AVE.

