


only this area to be repaired.

64'

House

Front

Sequoia Dr.

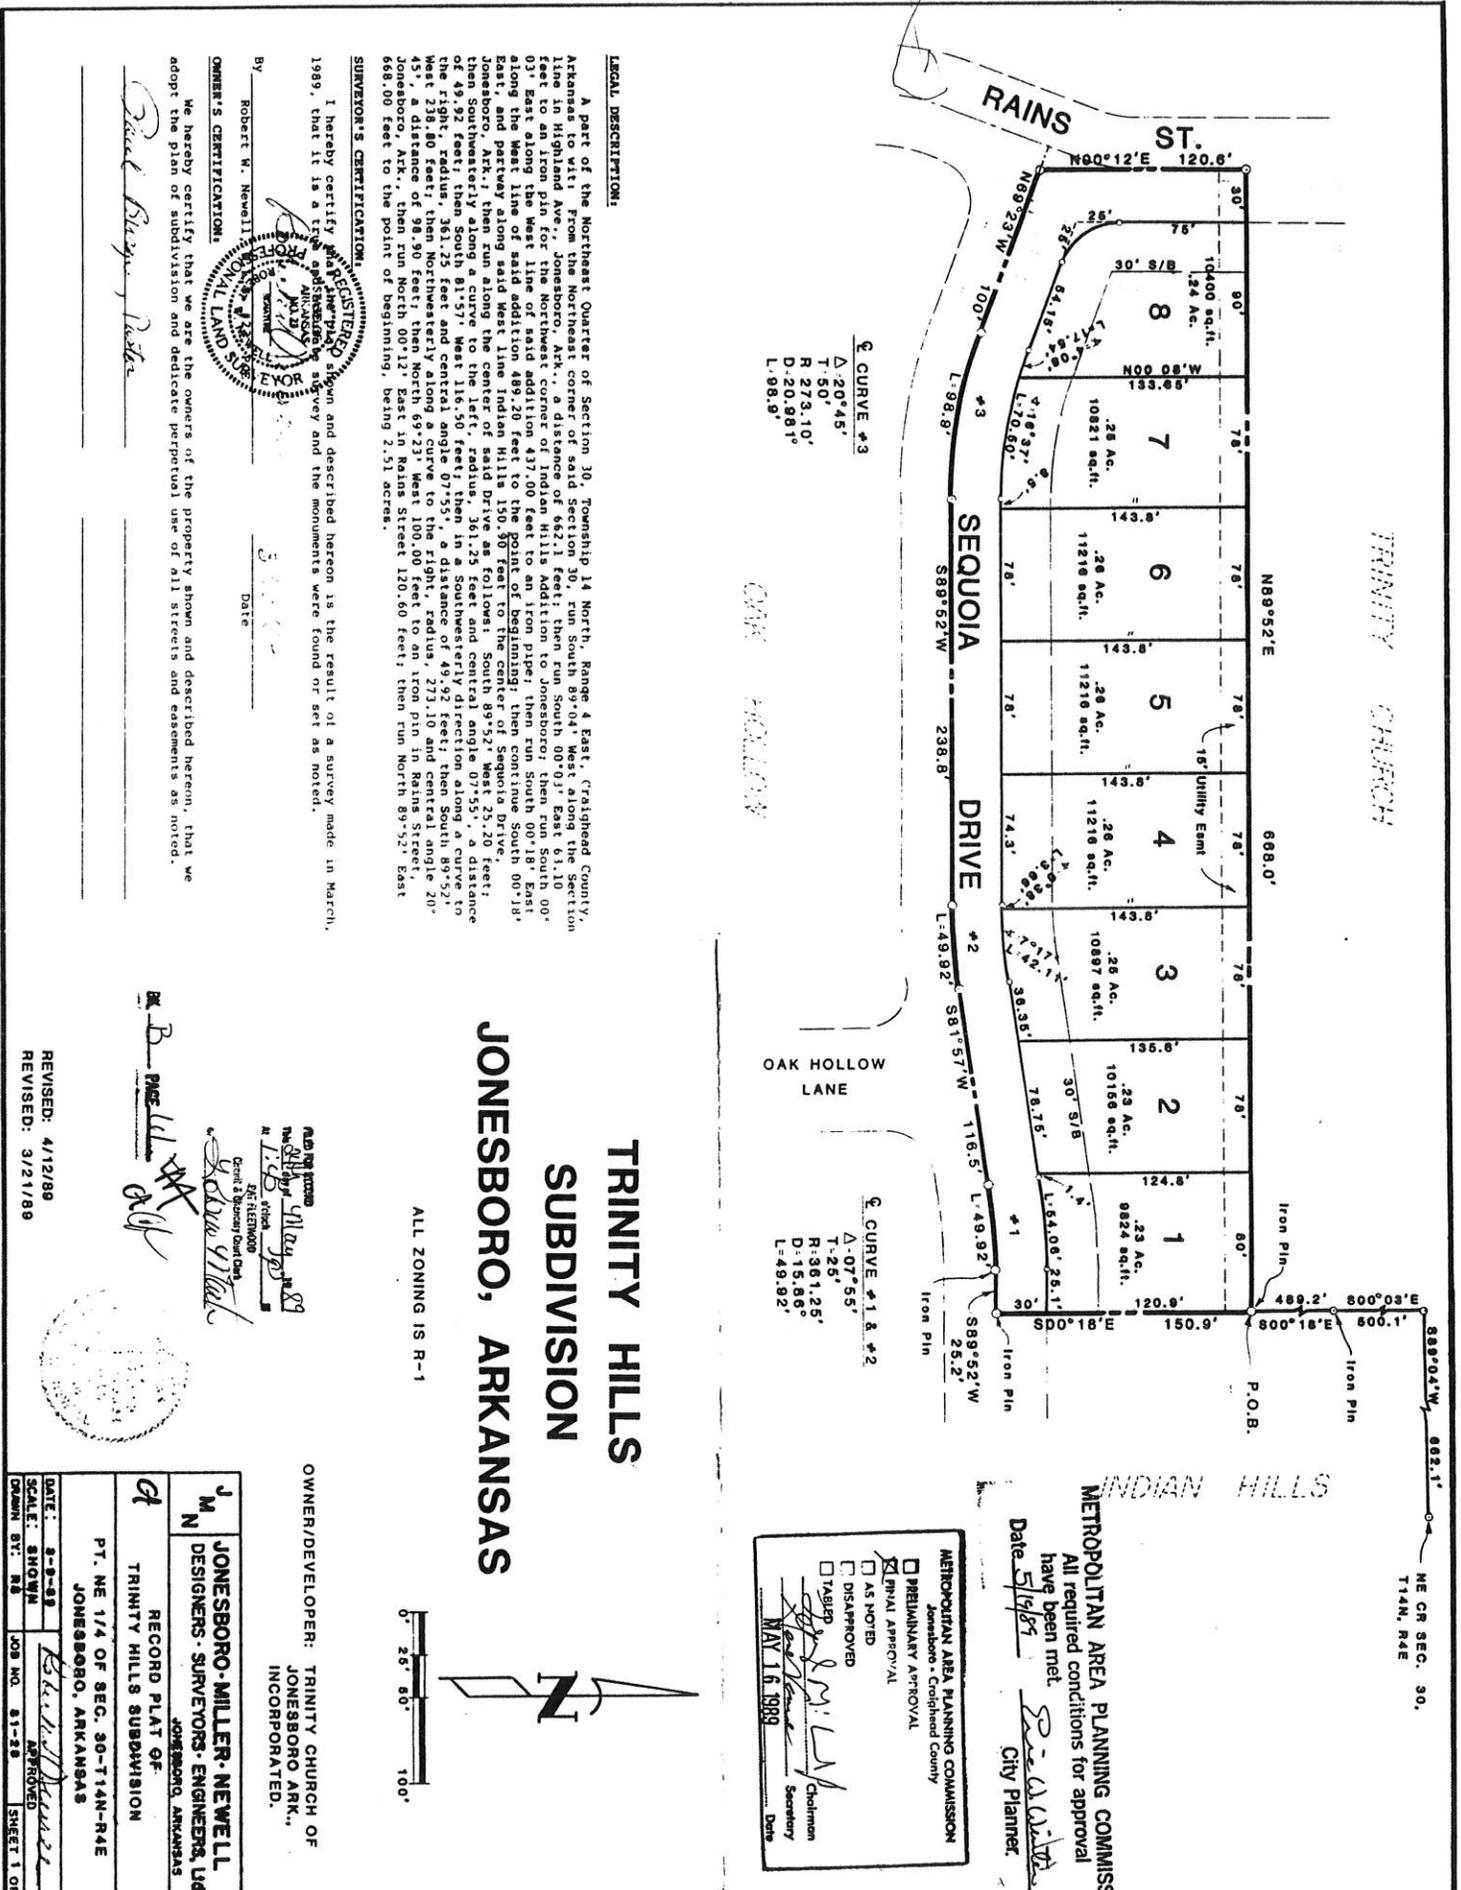

LEGAL DESCRIPTION:



SURVEYOR'S CERTIFICATION:

I hereby certify that the plan shown and described hereon is the result of a survey made in March, 1989, that it is a true and correct survey and the monuments were found or set as noted.

By: *Robert W. Newell* (Signature)
 Robert W. Newell
 Surveyor

OWNER'S CERTIFICATION:

We hereby certify that we are the owners of the property shown and described hereon, that we adopt the plan of subdivision and dedicate perpetual use of all streets and easements as noted.

Paul Blayne Foster (Signature)
 Paul Blayne Foster
 Owner

TRINITY CHURCH


JONESBORO, ARKANSAS

ALL ZONING IS R-1

TRINITY HILLS SUBDIVISION

JONESBORO, ARKANSAS

REVISIONS: 4/12/89
 REVISED: 3/21/89


OWNER/DEVELOPER: TRINITY CHURCH OF JONESBORO, ARK., INCORPORATED.

OWNER: JONESBORO-MILLER-NEWELL DESIGNERS-SURVEYORS-ENGINEERS, LTD. JONESBORO, ARKANSAS

RECORD PLAT #
 TRINITY HILLS SUBDIVISION
 JONESBORO, ARKANSAS

PT. NE 1/4 OF SEC. 30-T14N-R4E
 JONESBORO, ARKANSAS

DATE: 3-8-89
 SCALE: SHOWN
 DRAWN BY: RB
 JOB NO. 81-28
 SHEET 1 OF 4

METROPOLITAN AREA PLANNING COMMISSION

All required conditions for approval have been met.

Date: 5/16/89

 City Planner

METROPOLITAN AREA PLANNING COMMISSION
 Jonesboro - Craighead County

PRELIMINARY APPROVAL
 FINAL APPROVAL
 AS NOTED
 DISAPPROVED
 TABLED

 Chairman
 Secretary
 Date: MAY 16, 1989