
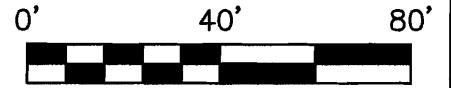


7

8

9


Blk 6

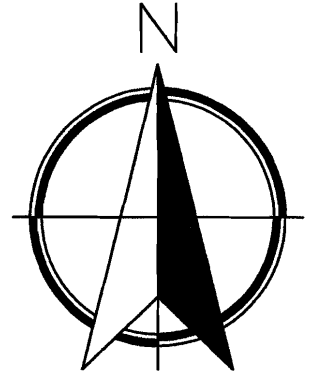

FLOYD ST.

S.60' OF LOT 7 &
S.60' OF W.52' OF LOT 8, BLK 6

8'x20' SAN. SEW. ESMT

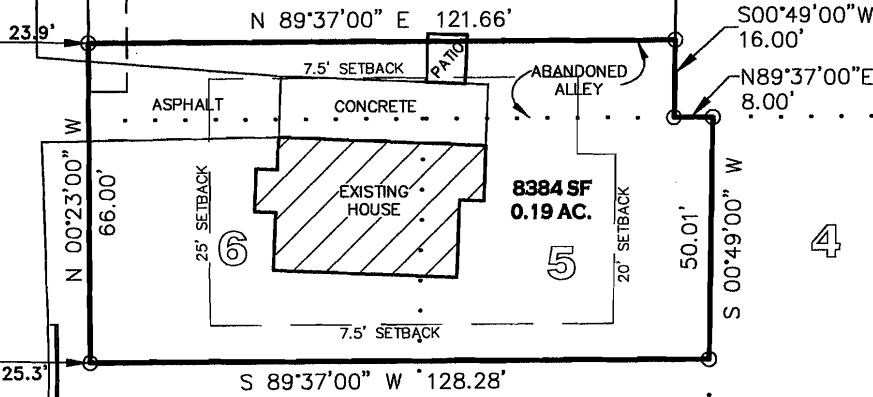

8384 SF
0.19 AC.

EXISTING
HOUSE

5

4

ENGINEERS PLANNERS SURVEYORS

Civilogic

203 Southwest Dr. - Jonesboro, AR - (870)932-7880 - www.civilogic.net

EXHIBIT PLAT
FOR
MAX DACUS, JR.
JONESBORO, ARKANSAS

Date 6-13-14	Scale 1"=40'	Job No. 113080	Sheet No.
Section 13	Township 14N	Range 03E	County CRAIGHEAD

1 of 1



© 2014, Civilogic Drawn By: RE Checked by: GH