
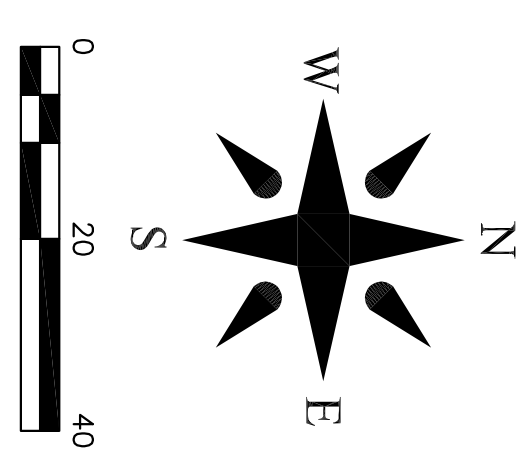


VICINITY MAP  
Scale: 1" = 2000 ft.

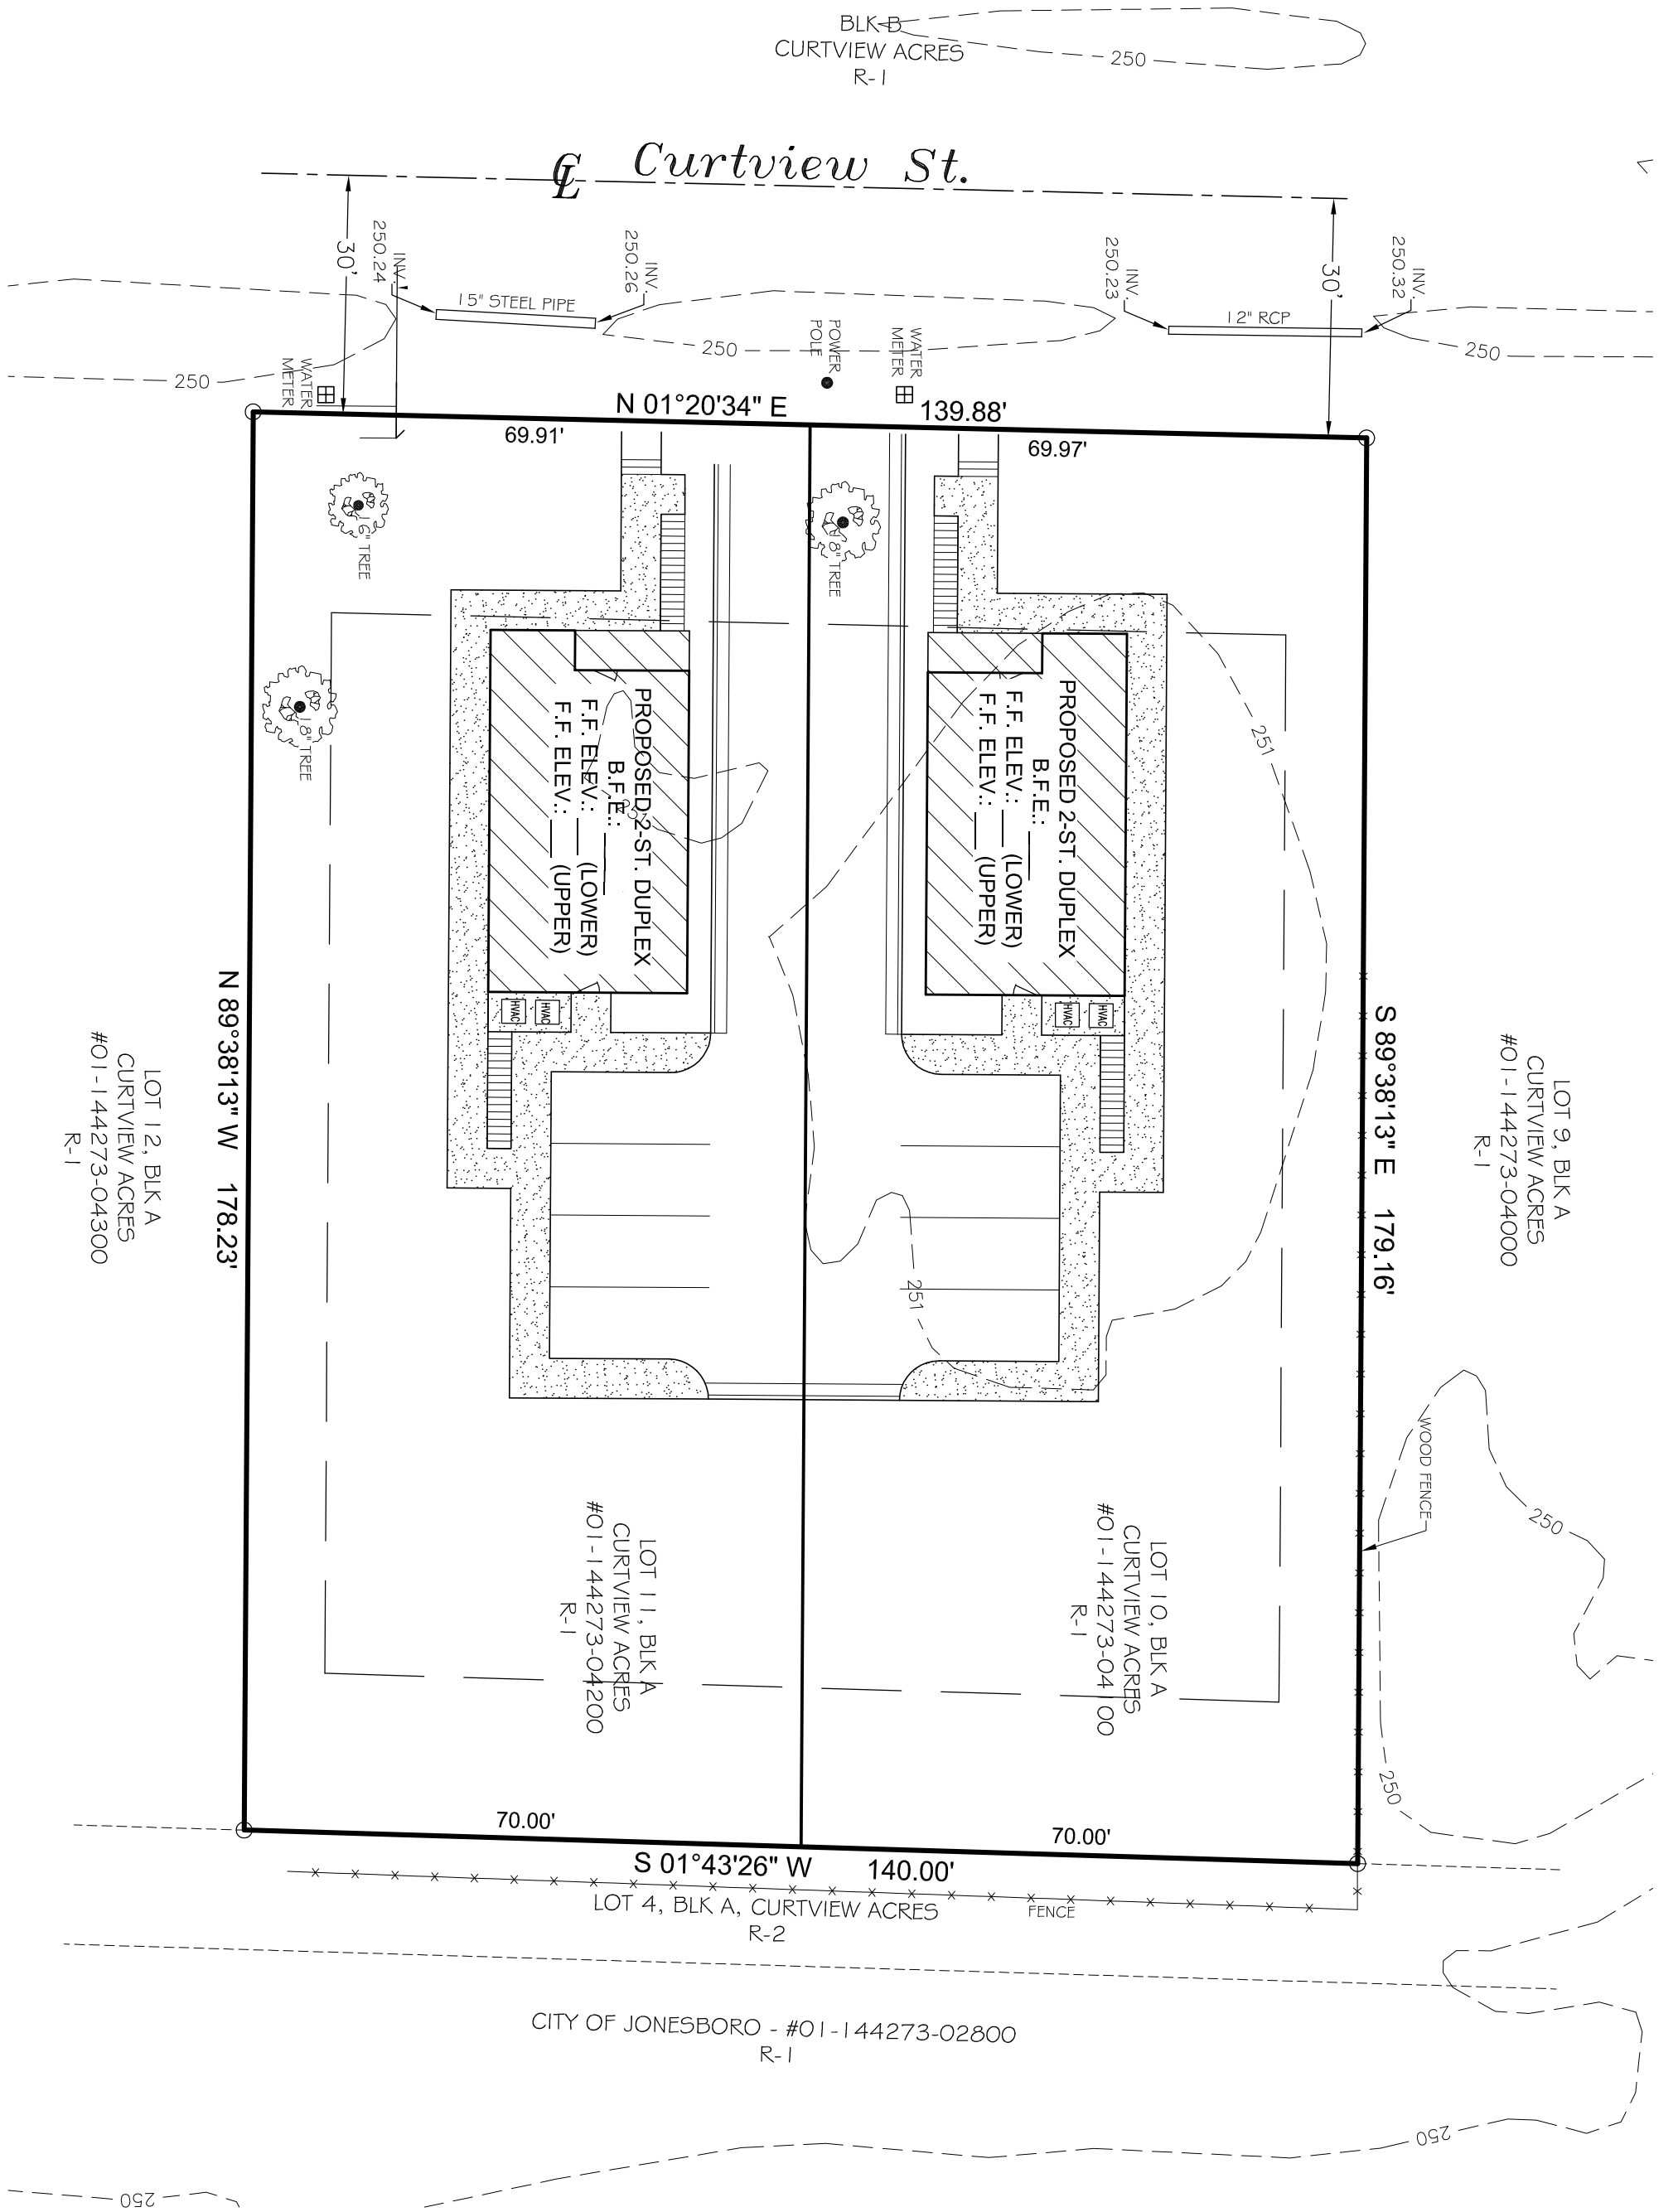

**REGISTERED PROFESSIONAL SURVEYOR**  
**ARIZONA**  
 No. 12751  
 GEORGE M. HAHMAN  
 9-29-2020

**REGISTERED PROFESSIONAL ENGINEER**  
**ARKANSAS-ENGINEER**  
 No. 329  
 CIVILLOGIC  
 NO. 12751

**PLOT PLAN**  
 2512 and 2514 CURTVIEW ST.  
 JONESBORO, ARKANSAS  
 FOR  
 TAN CONSTRUCTION, INC.

ENGINEERS PLANNERS SURVEYORS

**Civilogic**

203 Southwest Dr. - Jonesboro, AR - (870)932-7880 - www.civilogic.net

Drawn By: RE		Checked by: GH	
Date	Scale	Job No.	Sheet No.
9-29-2020	1"=20'	120082	1 of 1
Section	Township	Range	County
27	14N	04E	
ONLY COPIES WITH VIOLET COLORED SIGNATURE ARE ORIGINAL CIVILOGIC COPIES			
© 2020, Civilogic			