


# REZONING PLAT OF PART OF WAKEFIELD ACRES SUBDIVISION


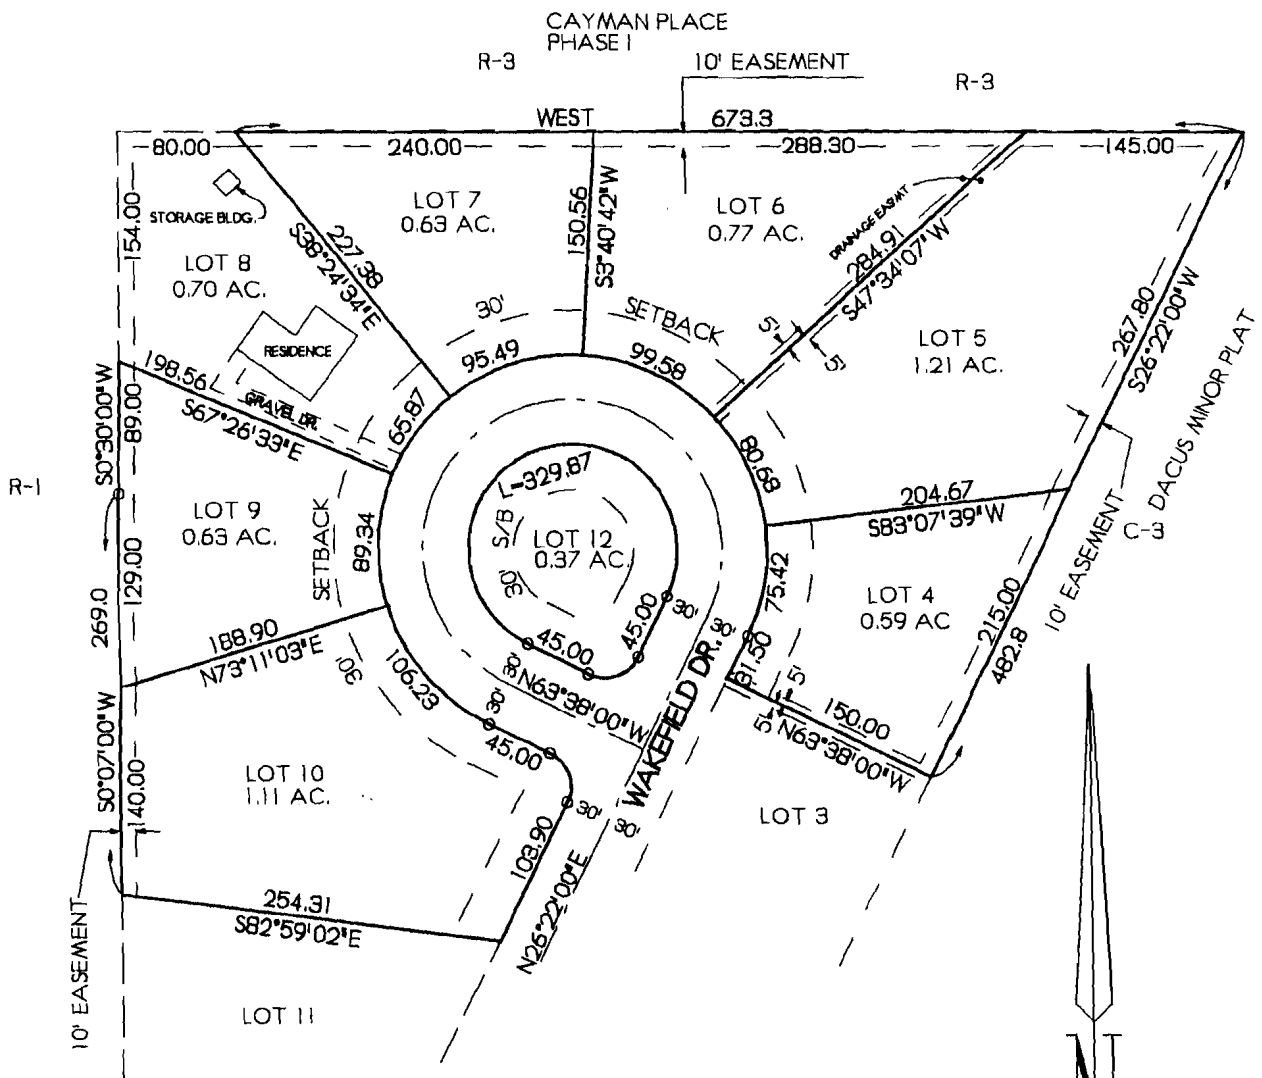


EXISTING R-1  
REQUESTED R-3


ASSUMED

REZONING REQUEST FOR LOTS 4,5,6,7,9,10 AND 12 OF WAKEFIELD ACRES SUBDIVISION TO JONESBORO, ARKANSAS AS RECORDED IN PLAT CABINET A-182, IN THE OFFICE OF THE CIRCUIT COURT CLERK AND EX-OFFICIO RECORDER, JONESBORO, ARKANSAS.

SCALE: 1" = 100'

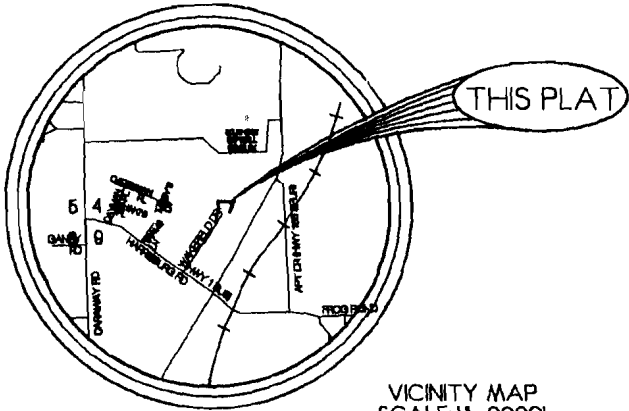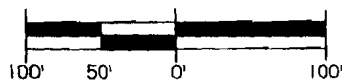

VICINITY MAP  
SCALE: 1" = 2000'

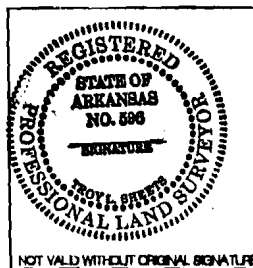

**TROY L. SHEETS SURVEYING**  
"WE SURVEY THE EARTH"  
205 WARNER \* P.O. BOX 1672  
JONESBORO, ARKANSAS 72403  
PH. 501/935-2630 FAX 501/935-1263

CLIENT	JIM PYLE	DRAWN BY	TLS
DATE	1-30-97	SCALE	1" = 100'
		JOB NO.	97004

NOT VALID WITHOUT ORIGINAL SIGNATURE