



N. Cor. of S. N. of the N. E. Q. 1
T. 14 N. R. 4 E.

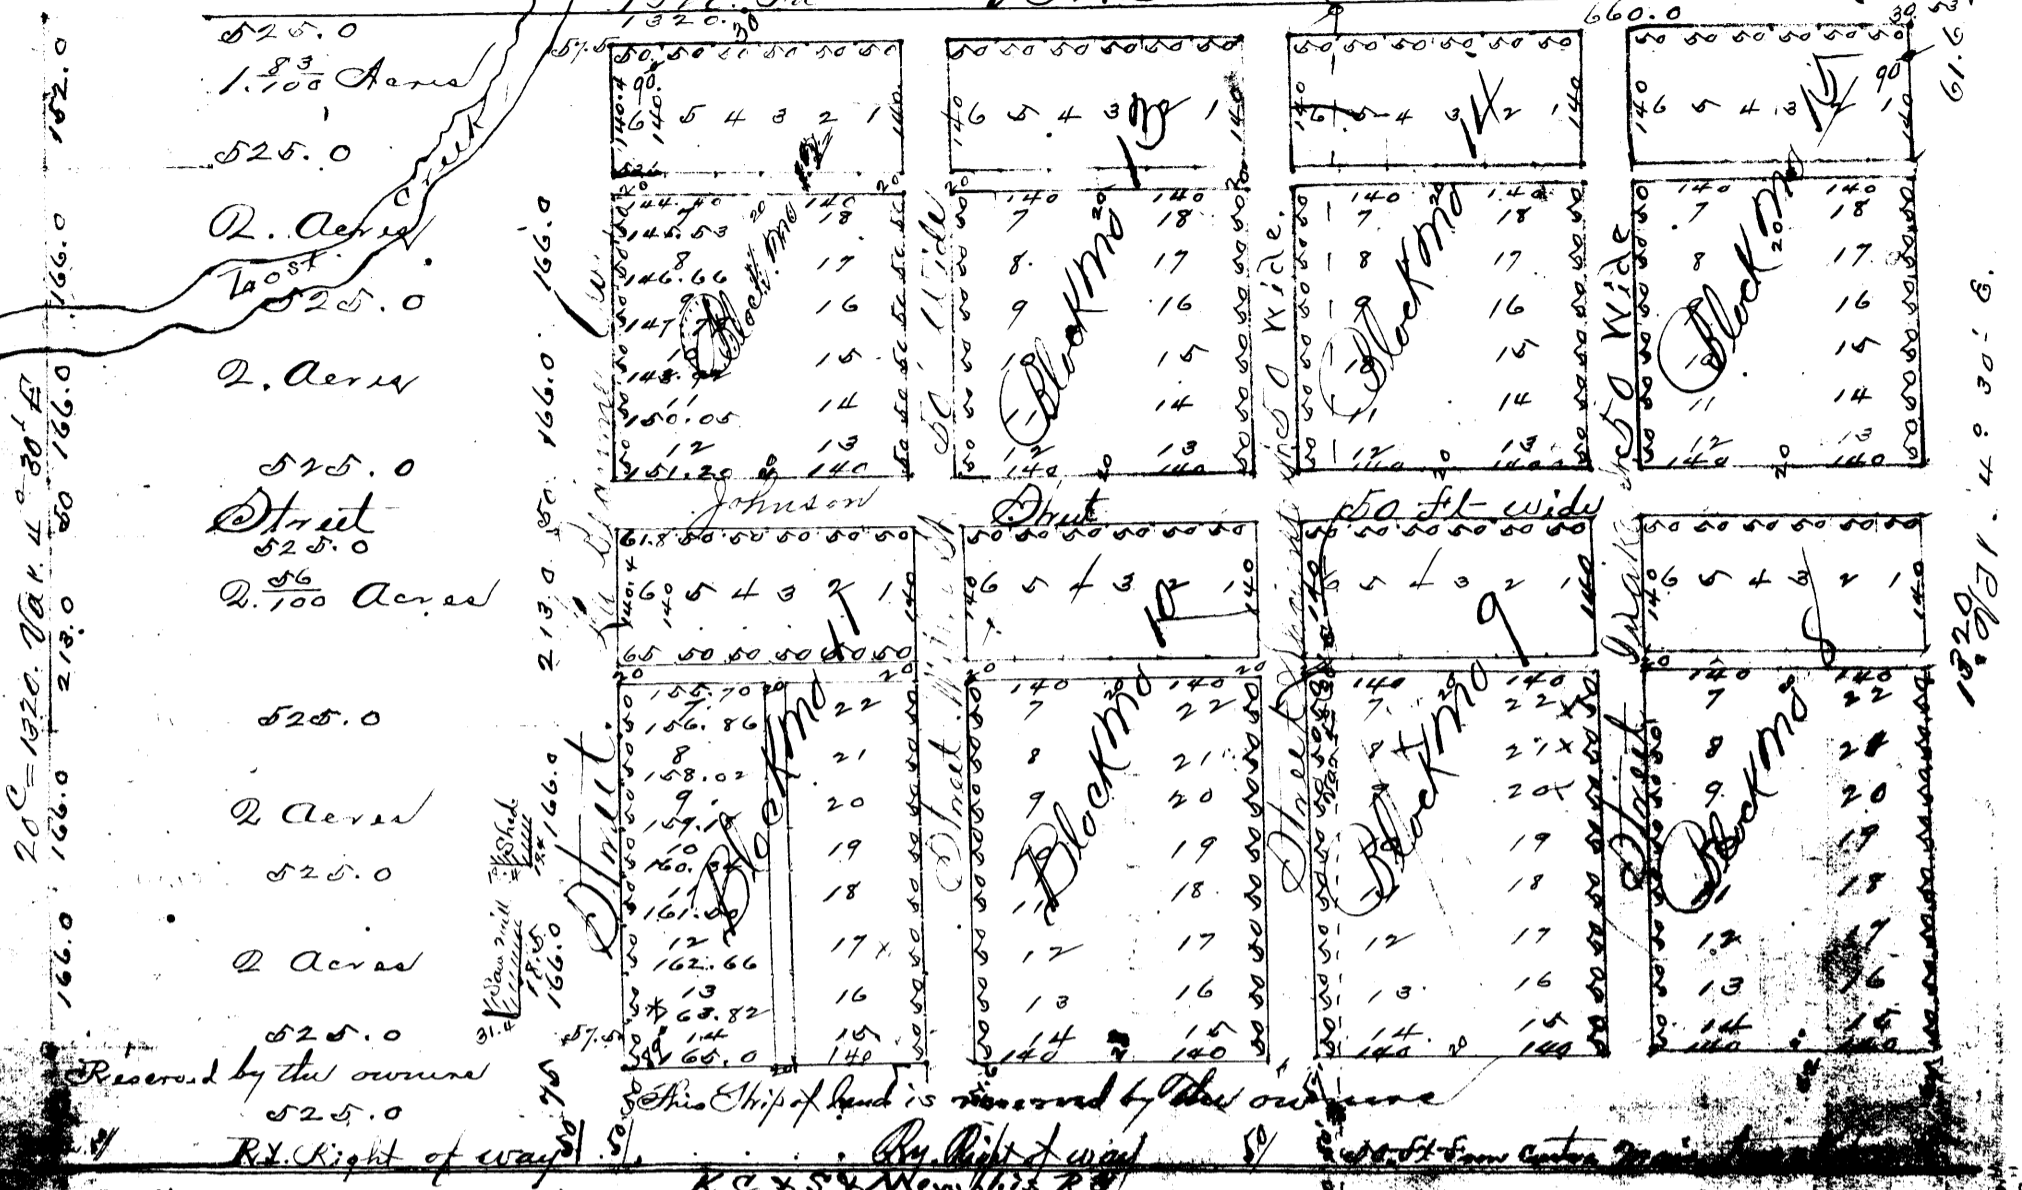

525.0
1.83 Acres
525.0
2. Acres
525.0
2. Acres
525.0
Street
525.0
2.100 Acres
525.0
2 Acres
525.0
2 Acres
525.0
2 Acres
525.0
Reserved by the owner
525.0
Rt. Right of way

St. Louis, Ark to Texas R.R.
V. 5 30' E
20c = 1320'

Round
Hole


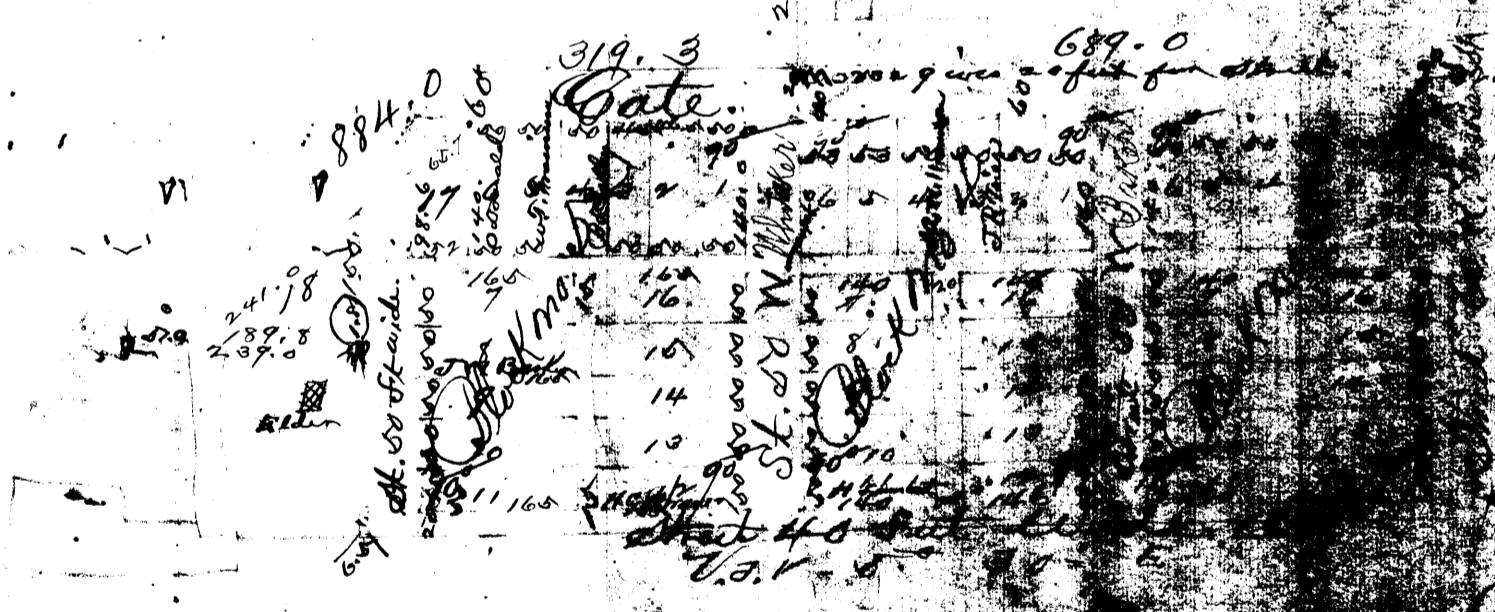


I, J. E. Kaulowaty, of St. Louis Mo. as Genl Agent for the Southern
Improvement Association, do hereby dedicate the accompanying plat of
addition to the town of Jonesboro Craighead County Arkansas said
addition being situated in Section eighteen (18) in township four (4)
(14) North, in Range four (4) East. I hereby dedicate to the public use and
benefit, all the streets on said plat. Said streets being parallel or at right angles
with each other, being the width indicated on said plat. The
remainder of the land is for use or sale in tracts or parcels to be
in block as therein indicated. In witness whereof I have hereunto
set my hand and this dedication and declaration on this 7th day of
August 1887. J. E. Kaulowaty

Dec 18. T. 14. - R 4 E.

Deed on Record

West Half. S.E. Quarter of the N.E. Qr. containing 20
acres. S.W. Quarter of the N.E. Qr. Containing
40 Acres.
Commencing at the North East Corner of the South
East Quarter of Sec 18. Township 14 North. Range 4
East of the 5th Principal Meridian. Running west
660. feet to a Stake. Thence South 363 feet ft to a Stake.
Thence west 689 ft to a Stake. Thence North 274 ft to
a Stake. Thence South 57° 30' west. 884 feet to a Stake
Thence East 239 feet to a Stake. Thence South 196 feet
to a Stake. Thence East 1800 feet to a Stake. Thence
North, with the Section line, 830 feet to the place of beginning.
Containing 26 ¹⁸/₁₀₀ acres.

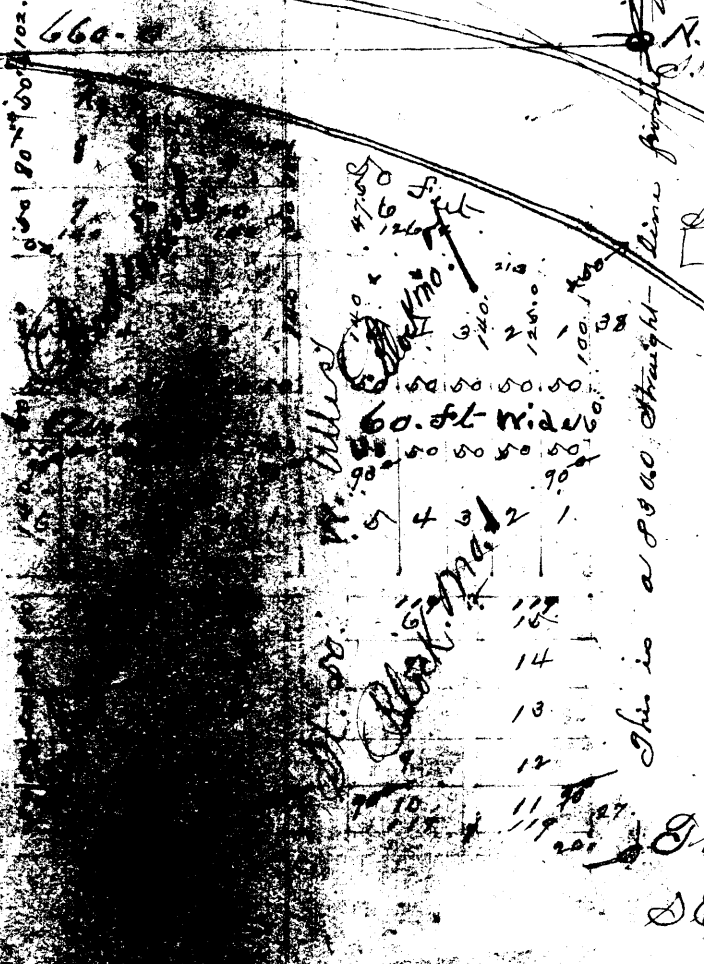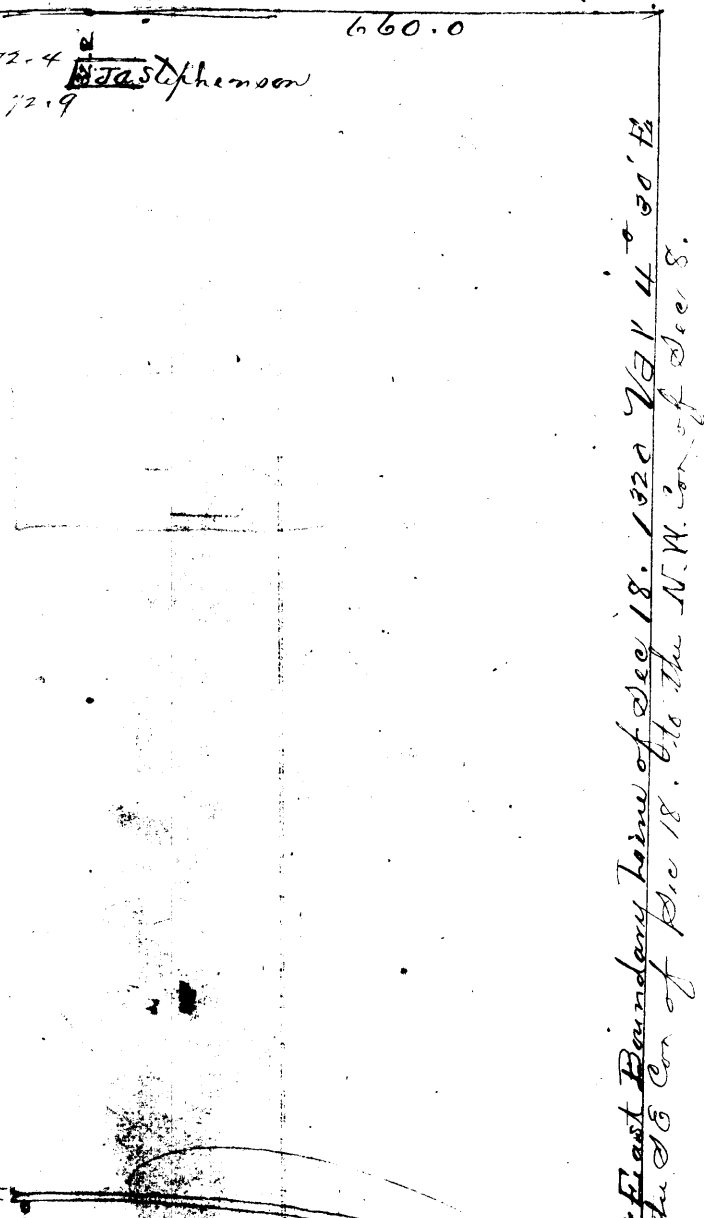

I hereby certify that this is a
Correct plat of my Survey of the
lands owned by the South Western
Improvement Association, Said
lands located in the town of
Jonesboro. County of Craighead Arkansas
C. C. Chase. D. C.
July 18th 1887

This point is 1810 ft north of the
S.E. Corner of Sec 18.

Filed in my office for records on the 29th day of
August 1887.

J. H. Maignan, Clerk
J. R. M. M. M. Deputy