



PRELIMINARY

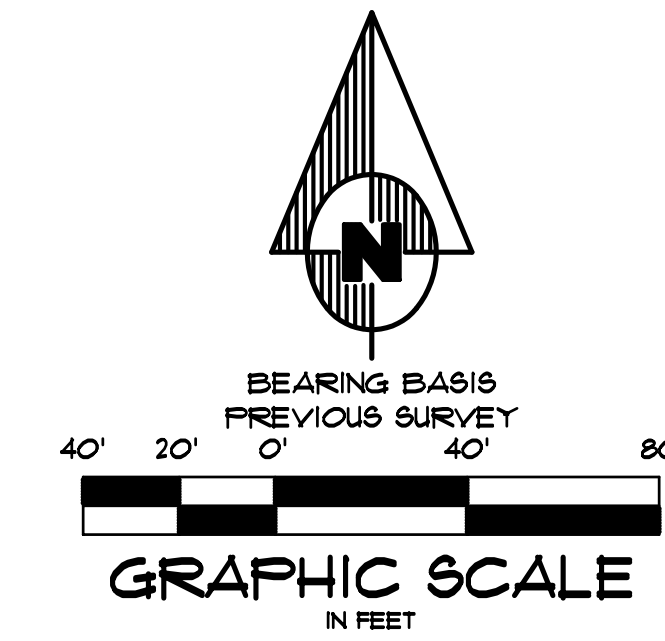

VICINITY SKETCH
NOT TO SCALE

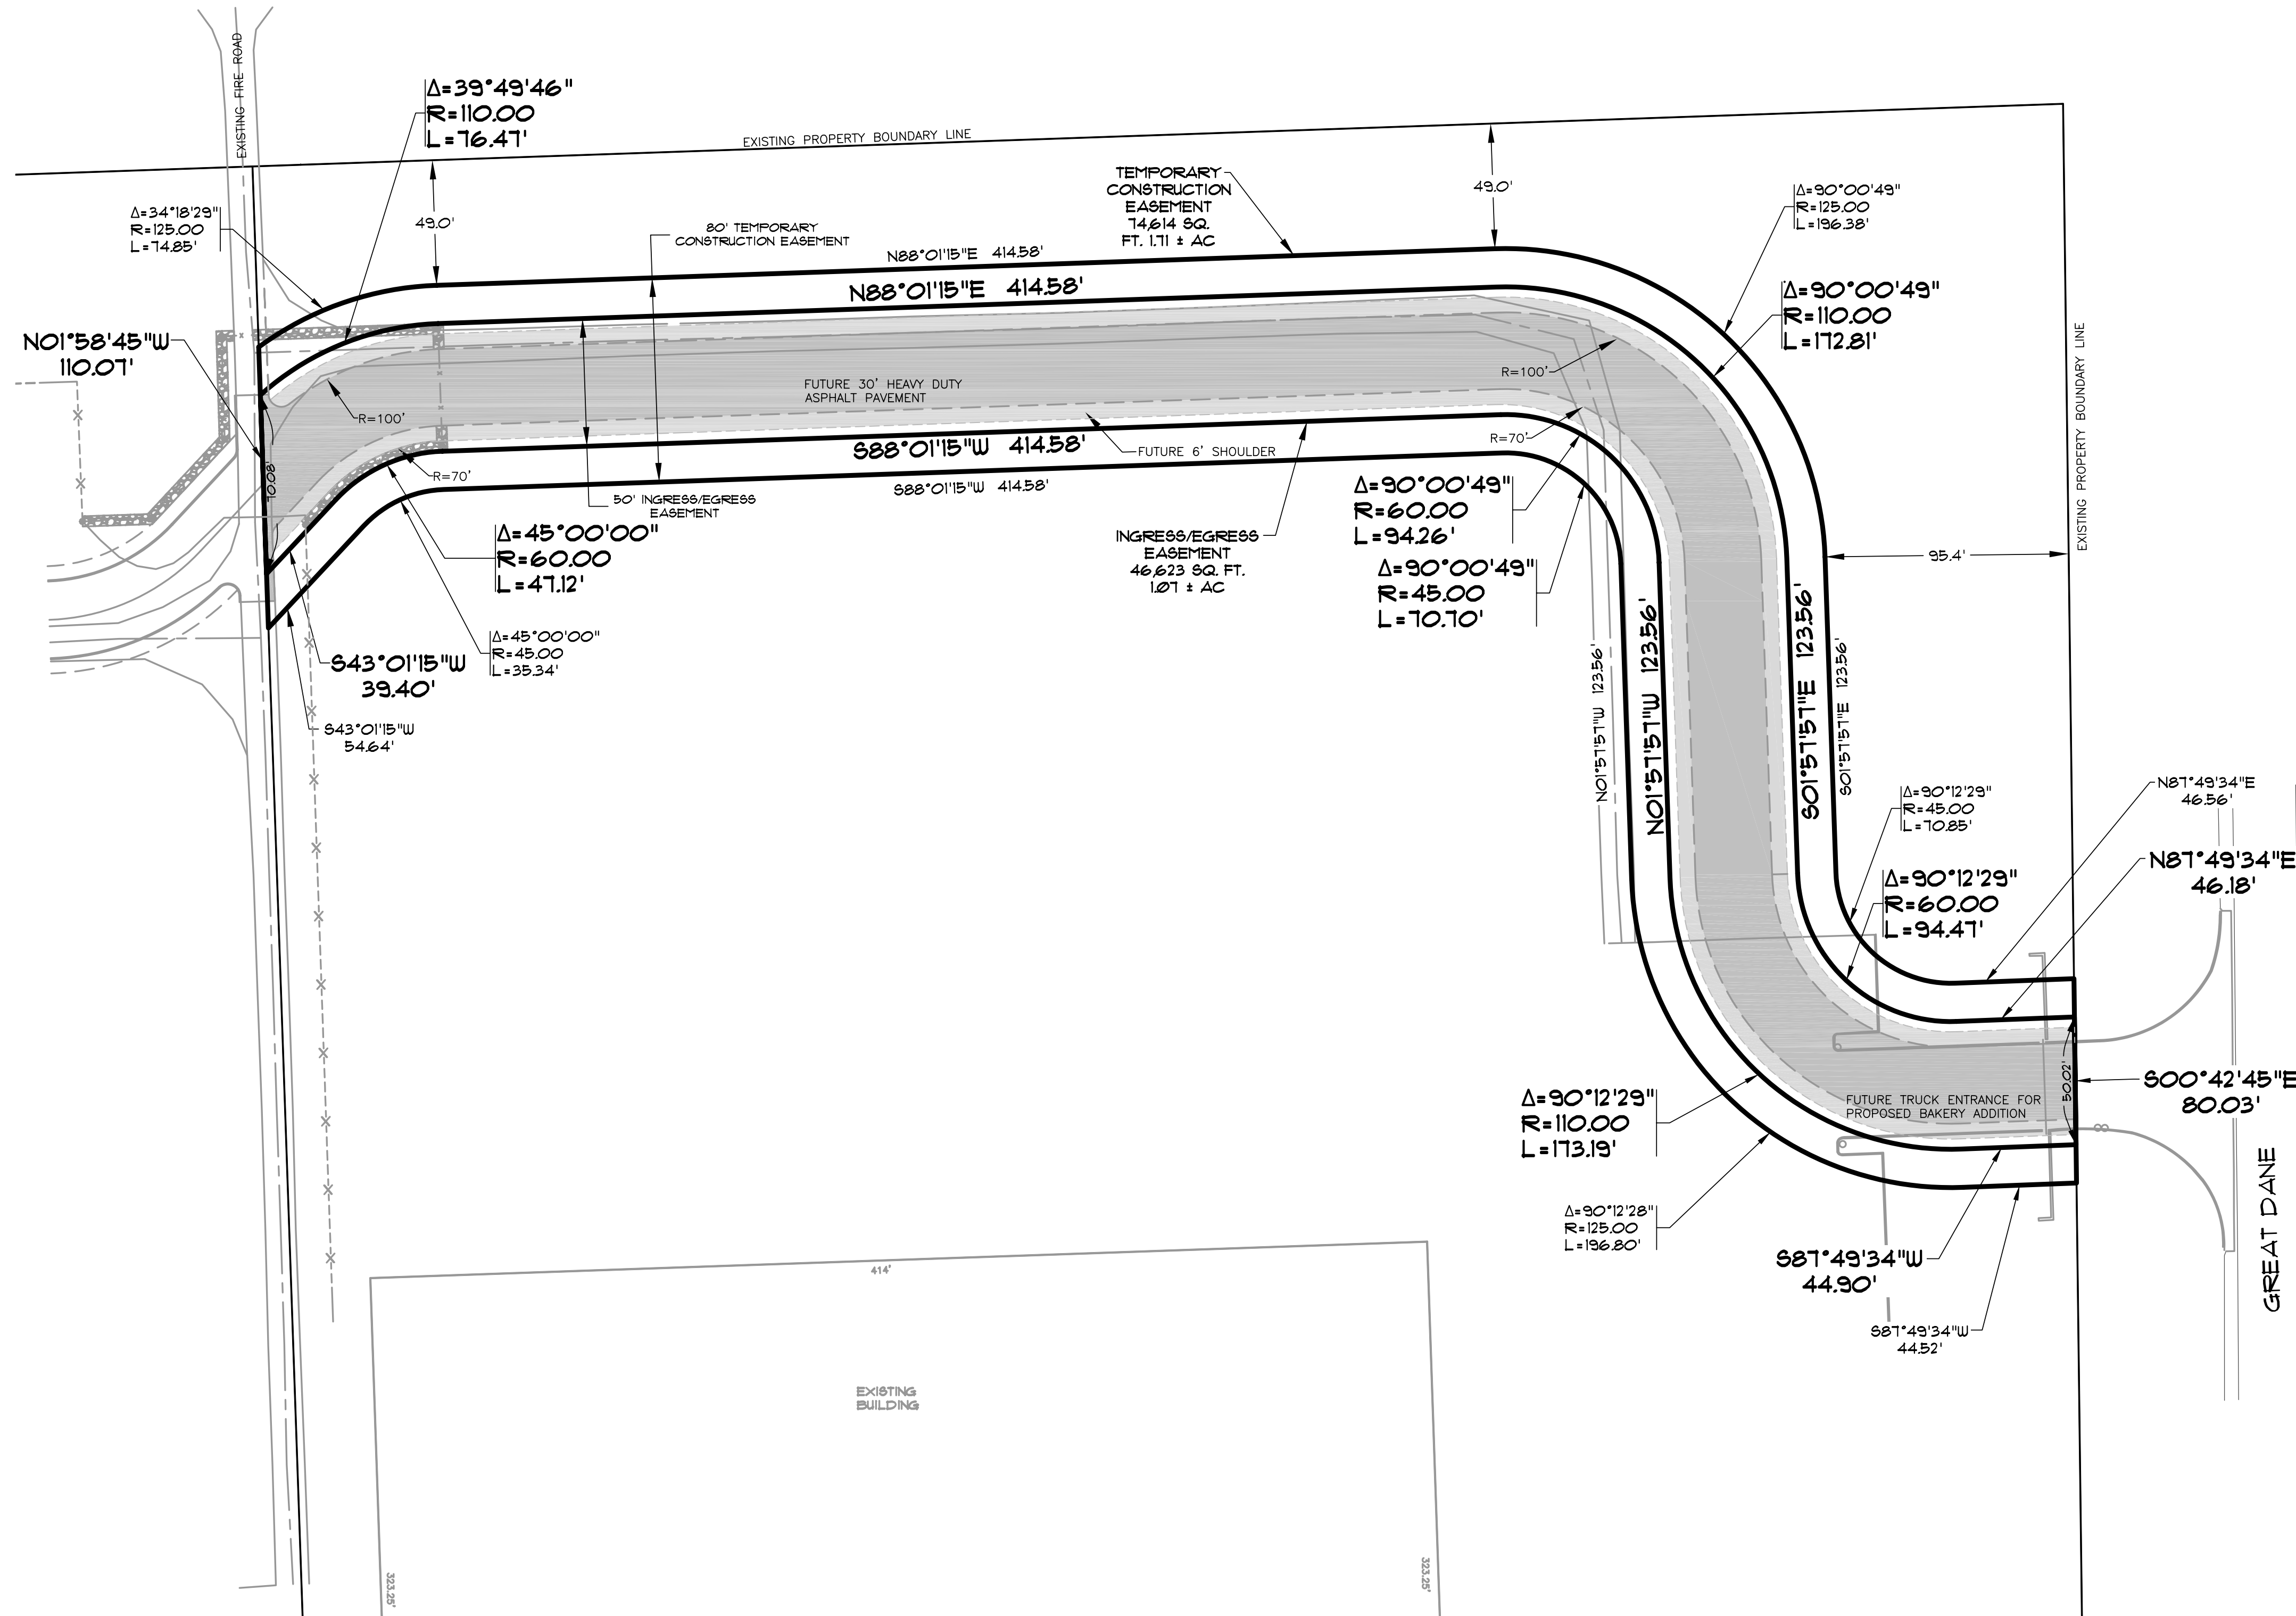

PRELIMINARY

ASSOCIATED ENGINEERING AND TESTING, LLC
 CIVIL ENGINEERING, LAND SURVEYING AND MATERIALS TESTING
 103 SOUTH CHURCH STREET - P.O. BOX 1462 - JONESBORO, AR 72403
 PH: 870-932-3534 FAX: 870-935-1263

**EASEMENT SKETCH
 THE HASKELL COMPANY
 JONESBORO, ARKANSAS**

© Copyright 2008 AETLLC

REV	DATE	REVISIONS	BY

DRAWN: KUG	CHECKED: FWL	DATE: 05/21/08	SHEET
SCALE: 1" = 40'	CADD FILE: 0810-004	DWG#: 0514294-0005	1 OF 1