



**LOTS 8 & 14 OF WINDOVER PLAZA, SECOND ADDITION
JACKSONVILLE, FLORIDA**



SAD RE-PLAT SHALL HERE-IN-AFTER BE DESIGNATED AND REFERRED TO AS:

WINDOVER PLAZA, FOURTH ADDITION

TO JONESBORO, ARKANSAS

2001

THE ABOVE DESCRIBED TRACT LIES OUTSIDE THE 100 YEAR FLOOD PLAIN, AS PER F.I.R.M. PANEL MAP 06031C0132-C, DATED 8/27/91.

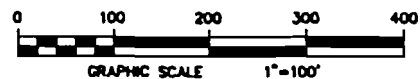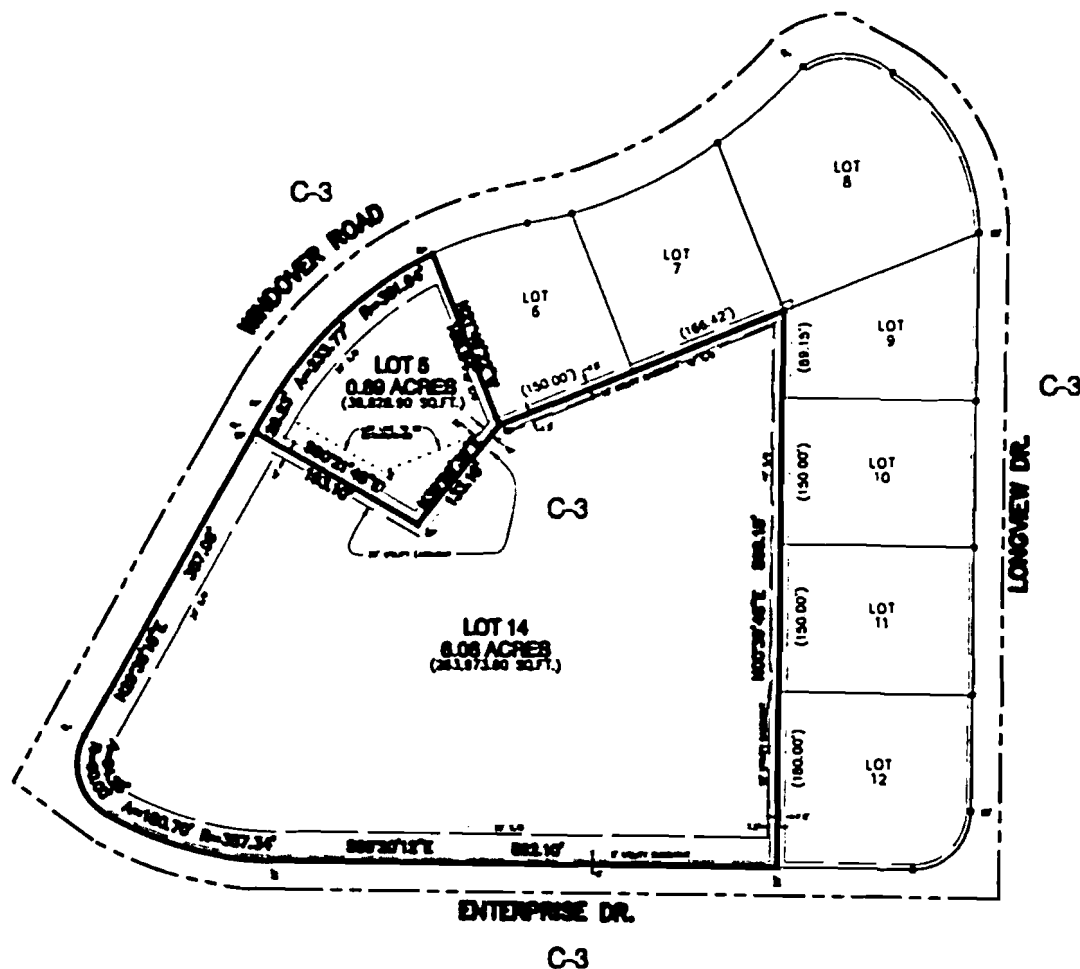

RECORD RE-PLAT

LOTS 5 & 14
WINDOVER PLAZA, SECOND ADDITION
JONESBORO, ARKANSAS

HAYWOOD, KENWARD, BARE & ASSOCIATES, INC.

REVISIONS		
NO.	BY	DESCRIPTION
ORDER NO.		ORDER NO.
DRAWN BY MO		SHEET NO. 1 OF 1
DATE 3/10/01		SCALE 1"=100'