


City of Jonesboro

C/L DISTRIBUTOR DR.
(aka PAUSCH LANE)

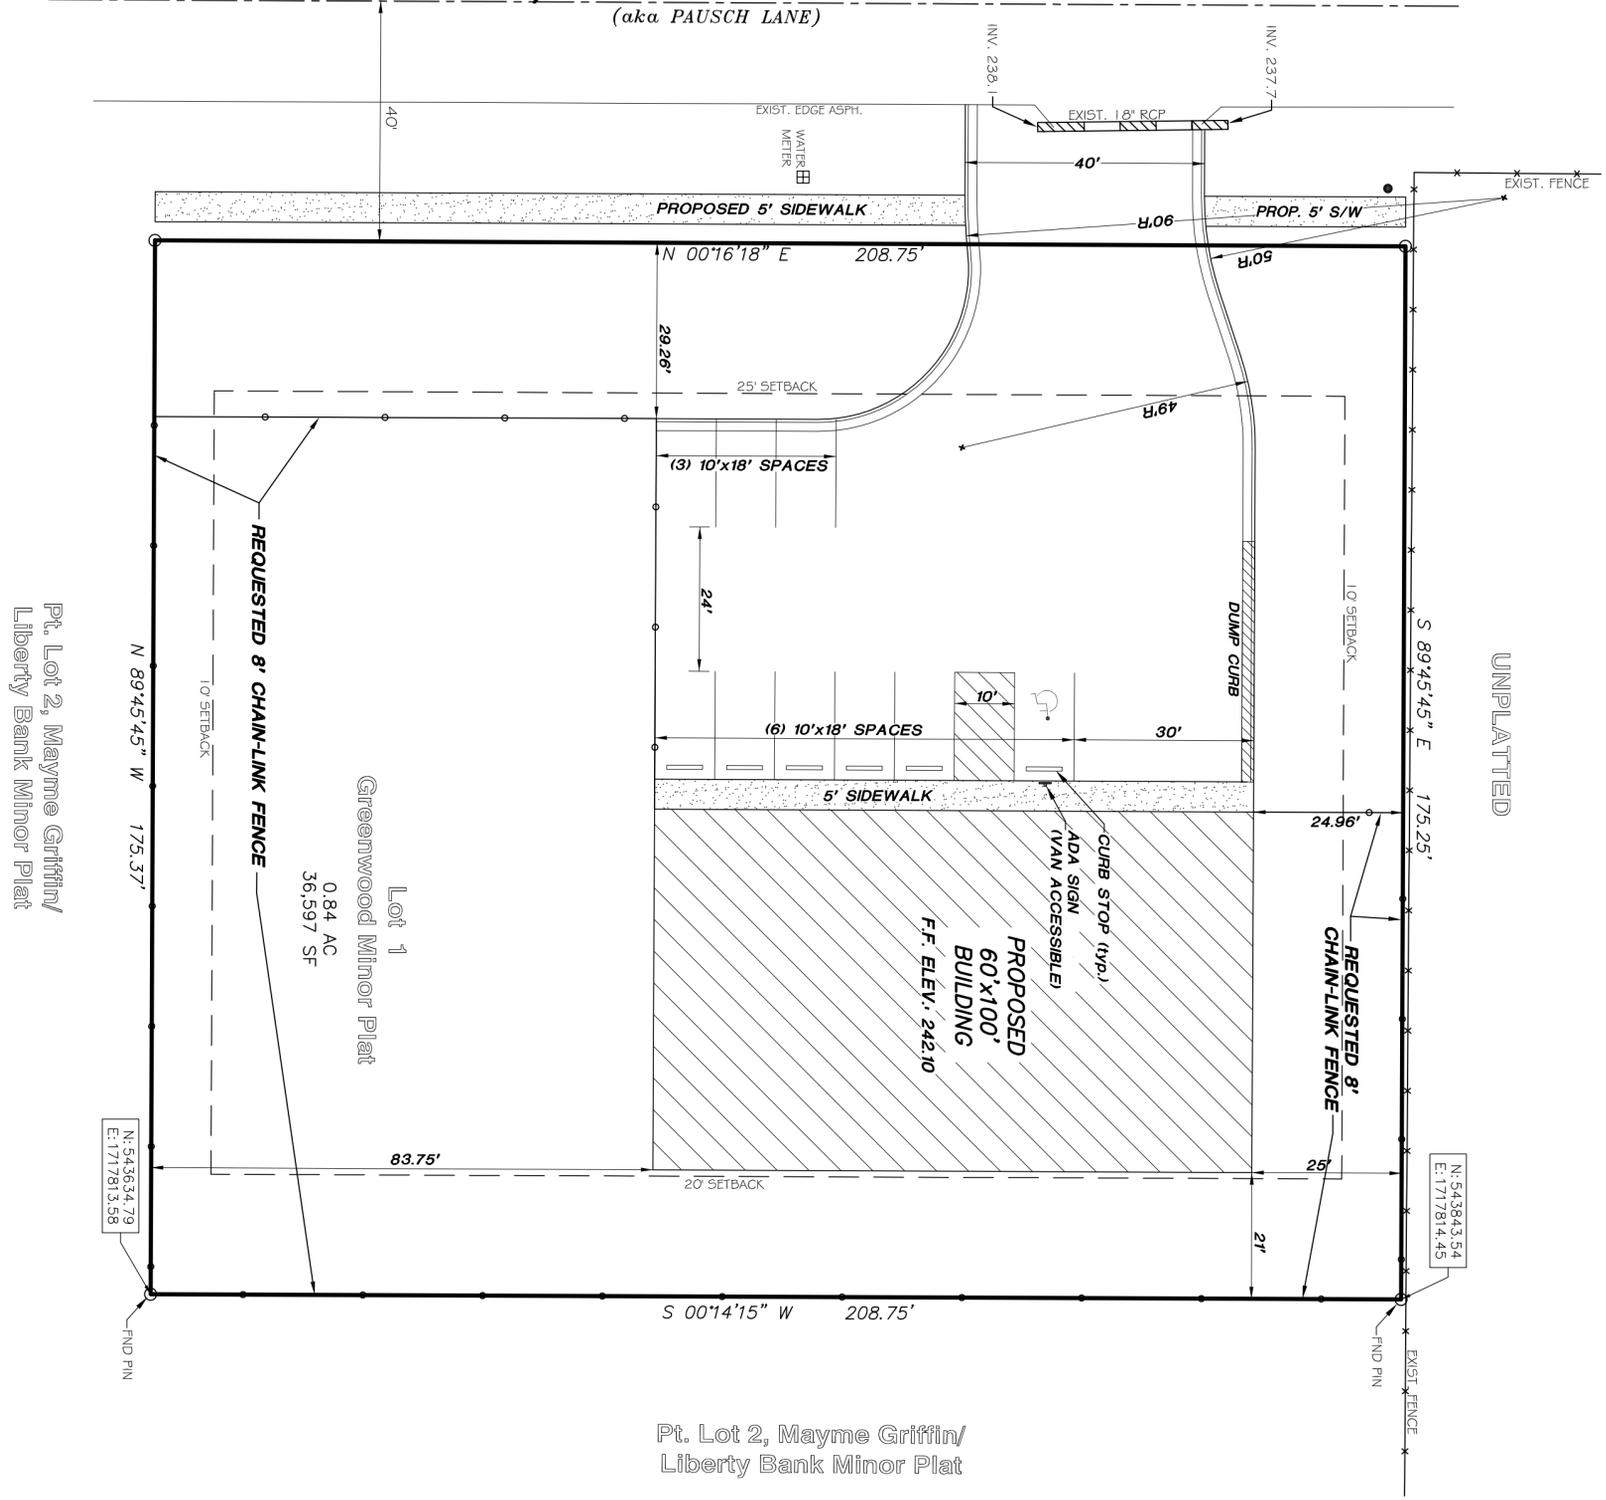

Pt. Lot 2, Mayme Griffin/
Liberty Bank Minor Plat

	VARIANCE REQUEST		ENGINEERS PLANNERS SURVEYORS		Drawn By: RE		Checked by: GH		
	2010 DISTRIBUTOR LANE		Civilogic		Date	Scale	Job No.	Sheet No.	
	JONESBORO, ARKANSAS				05-09-18	1"=20'	117109		
	FOR		203 Southwest Dr.-Jonesboro, AR-(870)932-7880-www.civilogic.net		Section	Township	Range	County	
MR. BILL GREENWOOD				26	14N	04E	CRAIGHEAD	1 of 1	
				ONLY COPIES WITH VIOLET COLORED SIGNATURE ARE ORIGINAL CIVILOGIC COPIES				© 2018, Civilogic	

JOB NO.: 118
SHEET NUMBER
1 of 1