


VICINITY SKETCH  
NOT TO SCALE




BEARING BASIS:  
ARKANSAS STATE PLANE GRID COORDINATE  
NORTH ZONE

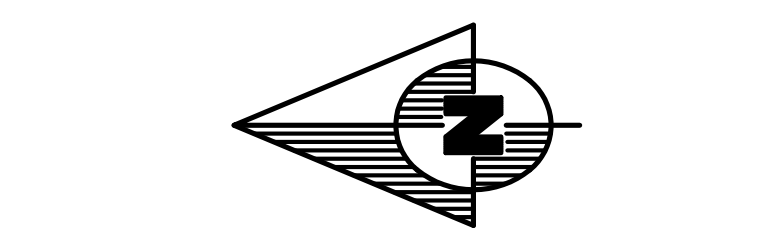

GRAPHIC SCALE  
IN FEET

LEGEND

- BOUNDARY LINE
- - - EASEMENT LINE

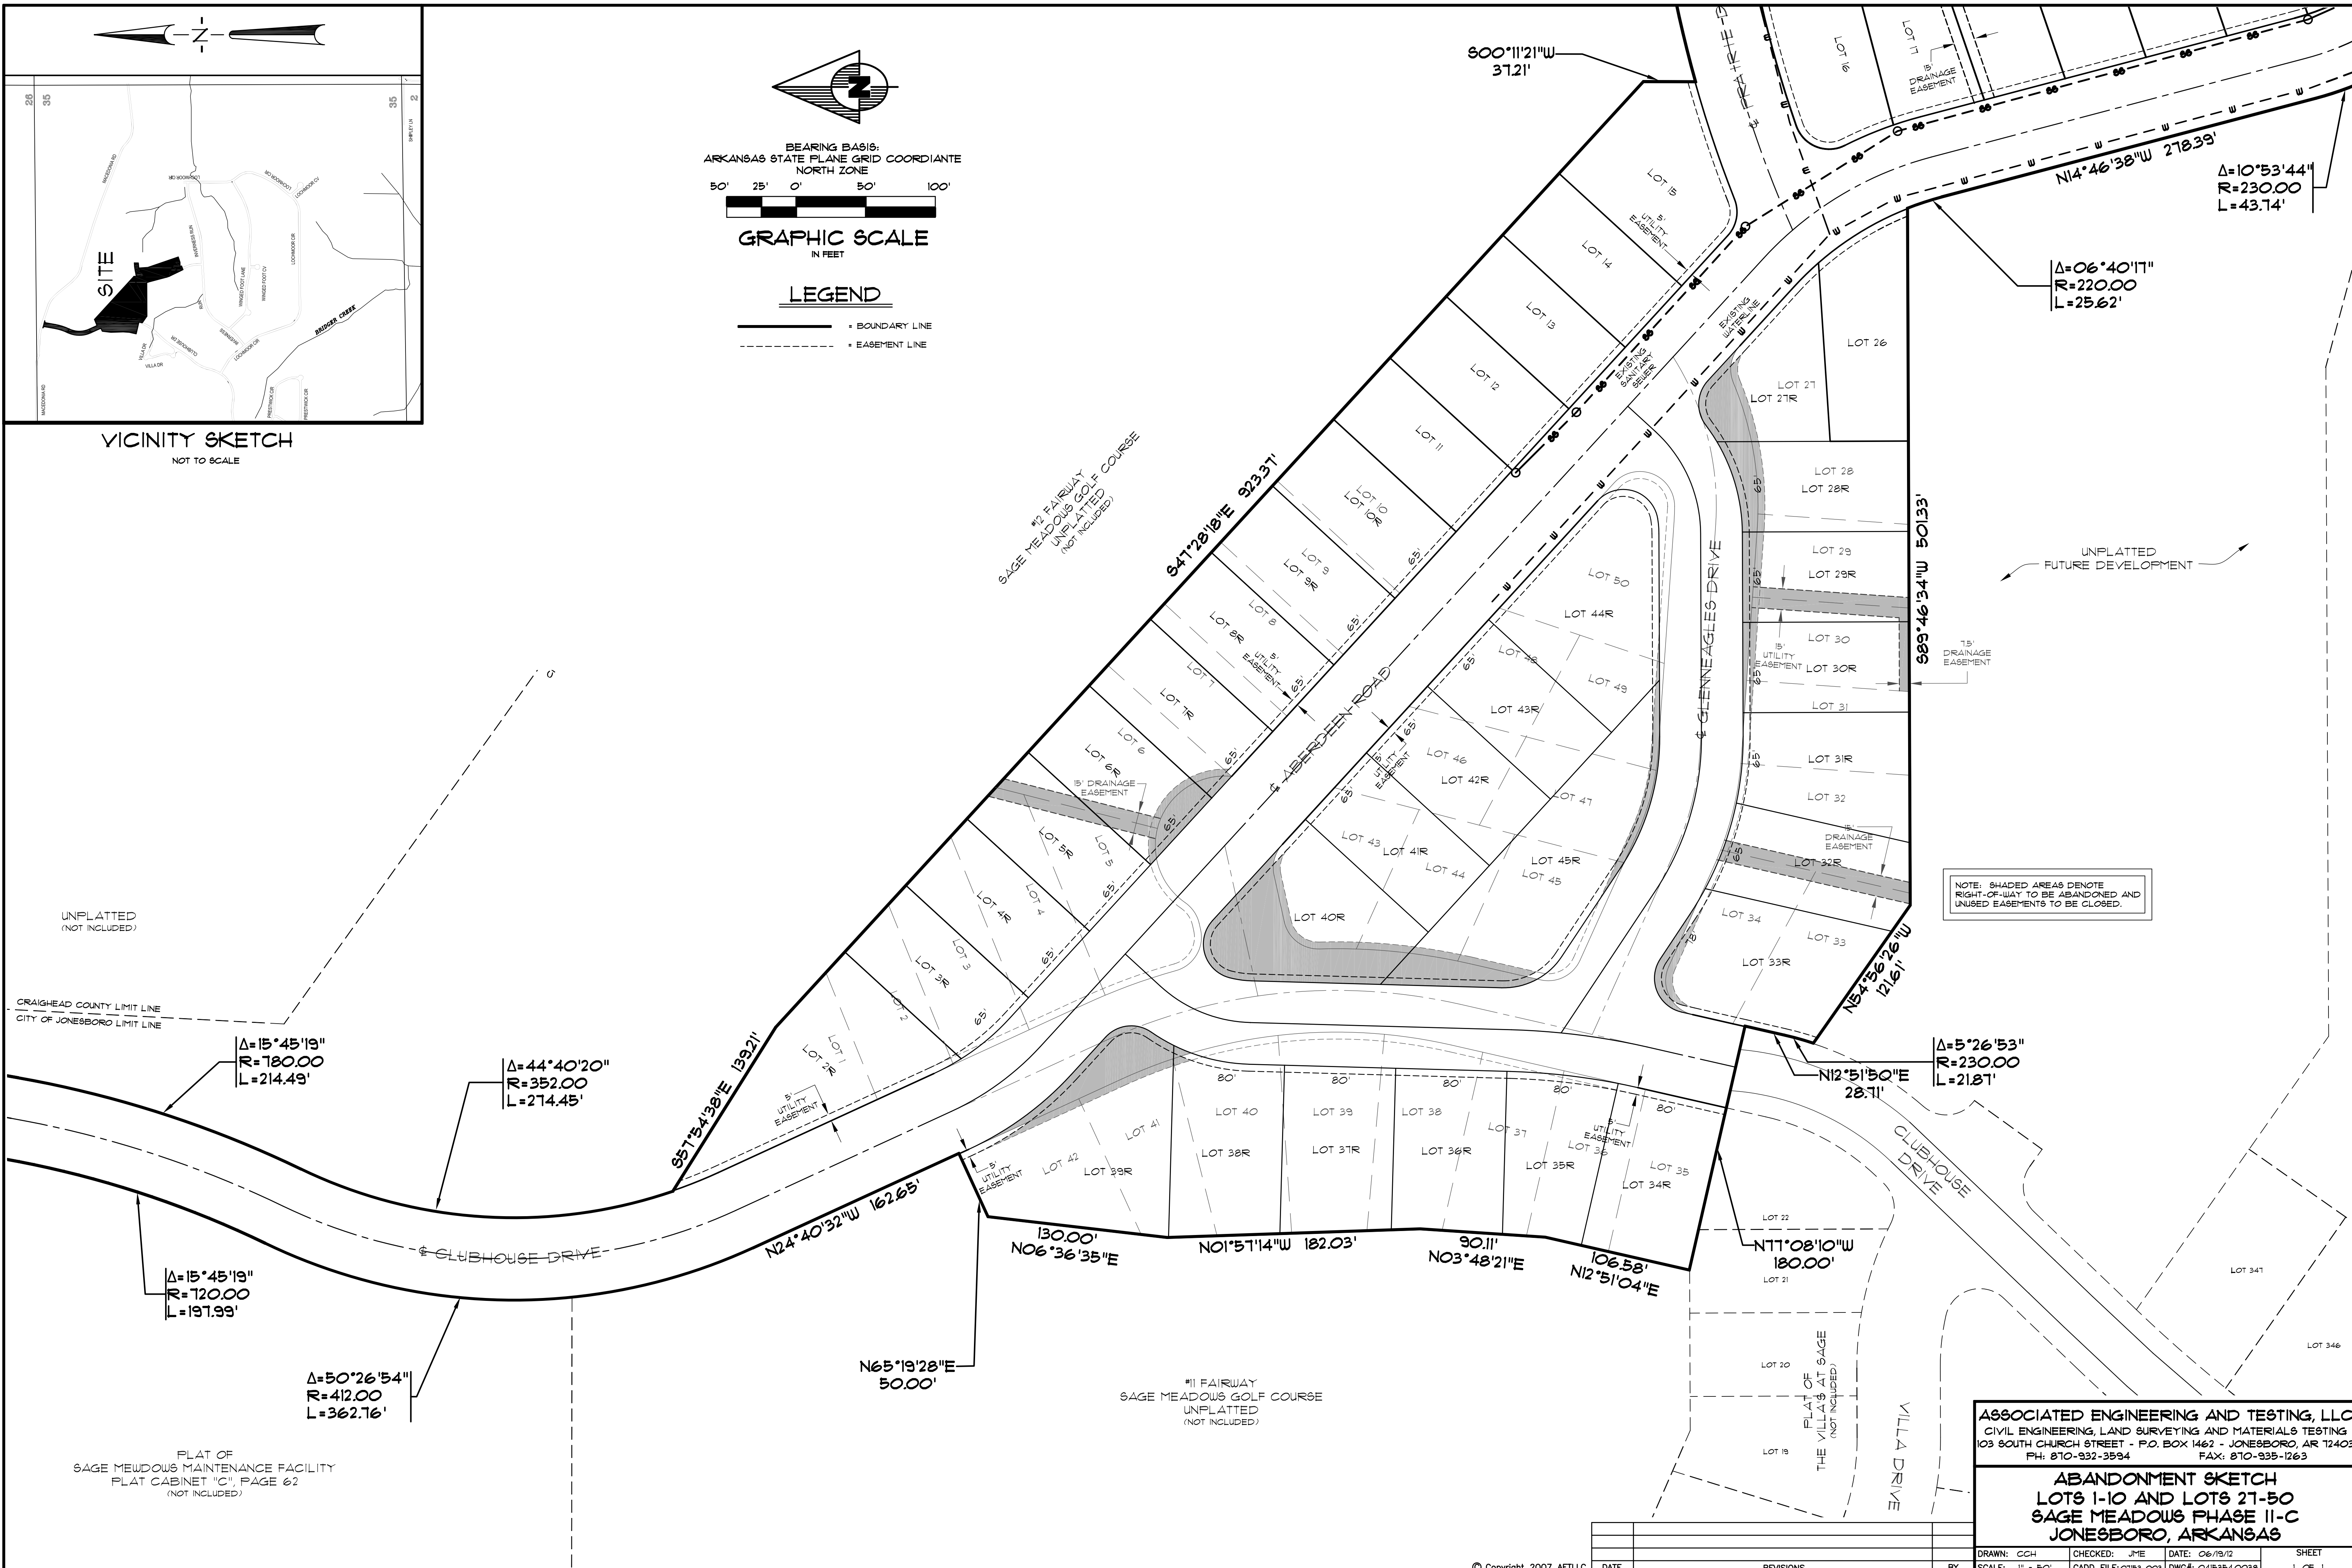

NOTE: SHADED AREAS DENOTE  
RIGHT-OF-WAY TO BE ABANDONED AND  
UNUSED EASEMENTS TO BE CLOSED.

ASSOCIATED ENGINEERING AND TESTING, LLC  
CIVIL ENGINEERING, LAND SURVEYING AND MATERIALS TESTING  
103 SOUTH CHURCH STREET - P.O. BOX 1462 - JONESBORO, AR 72403  
PH: 870-932-3594 FAX: 870-935-1263

ABANDONMENT SKETCH  
LOTS 1-10 AND LOTS 21-50  
SAGE MEADOWS PHASE II-C  
JONESBORO, ARKANSAS

DRAWN: CCH	CHECKED: JME	DATE: 06/19/12	SHEET
SCALE: 1" = 30'	CADD FILE: 01183-003	DWG#: 041535-0038	1 OF 1

Copyright 2007 AETLLC

PLAT OF  
SAGE MEADOWS MAINTENANCE FACILITY  
PLAT CABINET "C", PAGE 62  
(NOT INCLUDED)

#11 FAIRWAY  
SAGE MEADOWS GOLF COURSE  
UNPLATTED  
(NOT INCLUDED)

UNPLATTED  
FUTURE DEVELOPMENT

UNPLATTED  
(NOT INCLUDED)

CRAIGHEAD COUNTY LIMIT LINE  
CITY OF JONESBORO LIMIT LINE

$\Delta=15^{\circ}45'19''$   
 $R=180.00$   
 $L=214.49'$

$\Delta=44^{\circ}40'20''$   
 $R=352.00$   
 $L=214.45'$

$\Delta=15^{\circ}45'19''$   
 $R=120.00$   
 $L=197.99'$

$\Delta=50^{\circ}26'54''$   
 $R=412.00$   
 $L=362.76'$

$N65^{\circ}19'28''E$   
50.00'

$\Delta=5^{\circ}26'53''$   
 $R=230.00$   
 $L=21.81'$

$\Delta=10^{\circ}53'44''$   
 $R=230.00$   
 $L=43.74'$

$\Delta=06^{\circ}40'17''$   
 $R=220.00$   
 $L=25.62'$

130.00'  
 $N06^{\circ}36'35''E$

$N01^{\circ}57'14''W$  182.03'

90.11'  
 $N03^{\circ}48'21''E$

106.58'  
 $N12^{\circ}51'04''E$

$N11^{\circ}08'10''W$   
180.00'

$S57^{\circ}54'38''E$  139.21'

$S41^{\circ}28'18''E$  92.331'

600'11'21"W  
37.21'

$N14^{\circ}46'38''W$  278.33'

589'46'34"W 50.133'

$N54^{\circ}56'26''W$   
121.61'

$N12^{\circ}51'50''E$   
28.71'