


R-1
DOUGLAS DISTRIBUTION DEVELOPMENT
MINOR PLAT


DESCRIPTION
 THE NORTHEAST QUARTER OF THE NORTHWEST QUARTER OF SECTION 36,
 TOWNSHIP 14 NORTH, RANGE 4 EAST, CRAIGHEAD COUNTY, ARKANSAS, LESS
 AND EXCEPT THE NORTH 74.00 FEET THEREOF AND THE EAST 40.00 FEET
 THEREOF, CONTAINING 36.67 ACRES.

- LEGEND**
- ⊙ SET CPS ● SET PIPE
 - FD PIPE ⊗ FD RR SPIKE

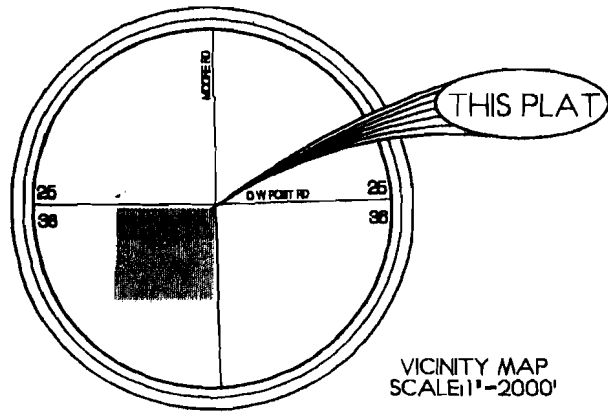

WE HEREBY CERTIFY THAT WE ARE THE OWNERS OF THE PROPERTY SHOWN
 AND DESCRIBED HEREON, THAT WE ADOPT THE PLAN OF SUBDIVISION AND
 DEDICATE PERPETUAL USE OF STREETS AND EASEMENTS AS NOTED.

Deuse Beuman

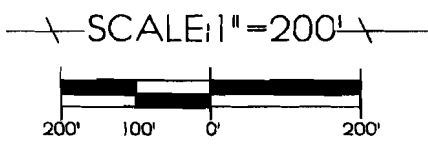

TROY L. SHEETS SURVEYING 205 WARNER • P.O. BOX 1672 JONESBORO, ARKANSAS 72403 501/935-2680		CLIENT	BOB DOUGLAS	DRAWN BY	CWD
		DATE	10-17-95	SCALE	1"=200'
REVISION DATE	11-16-95	JOB NO.	95160		

VICINITY MAP
 SCALE: 1"=2000'