

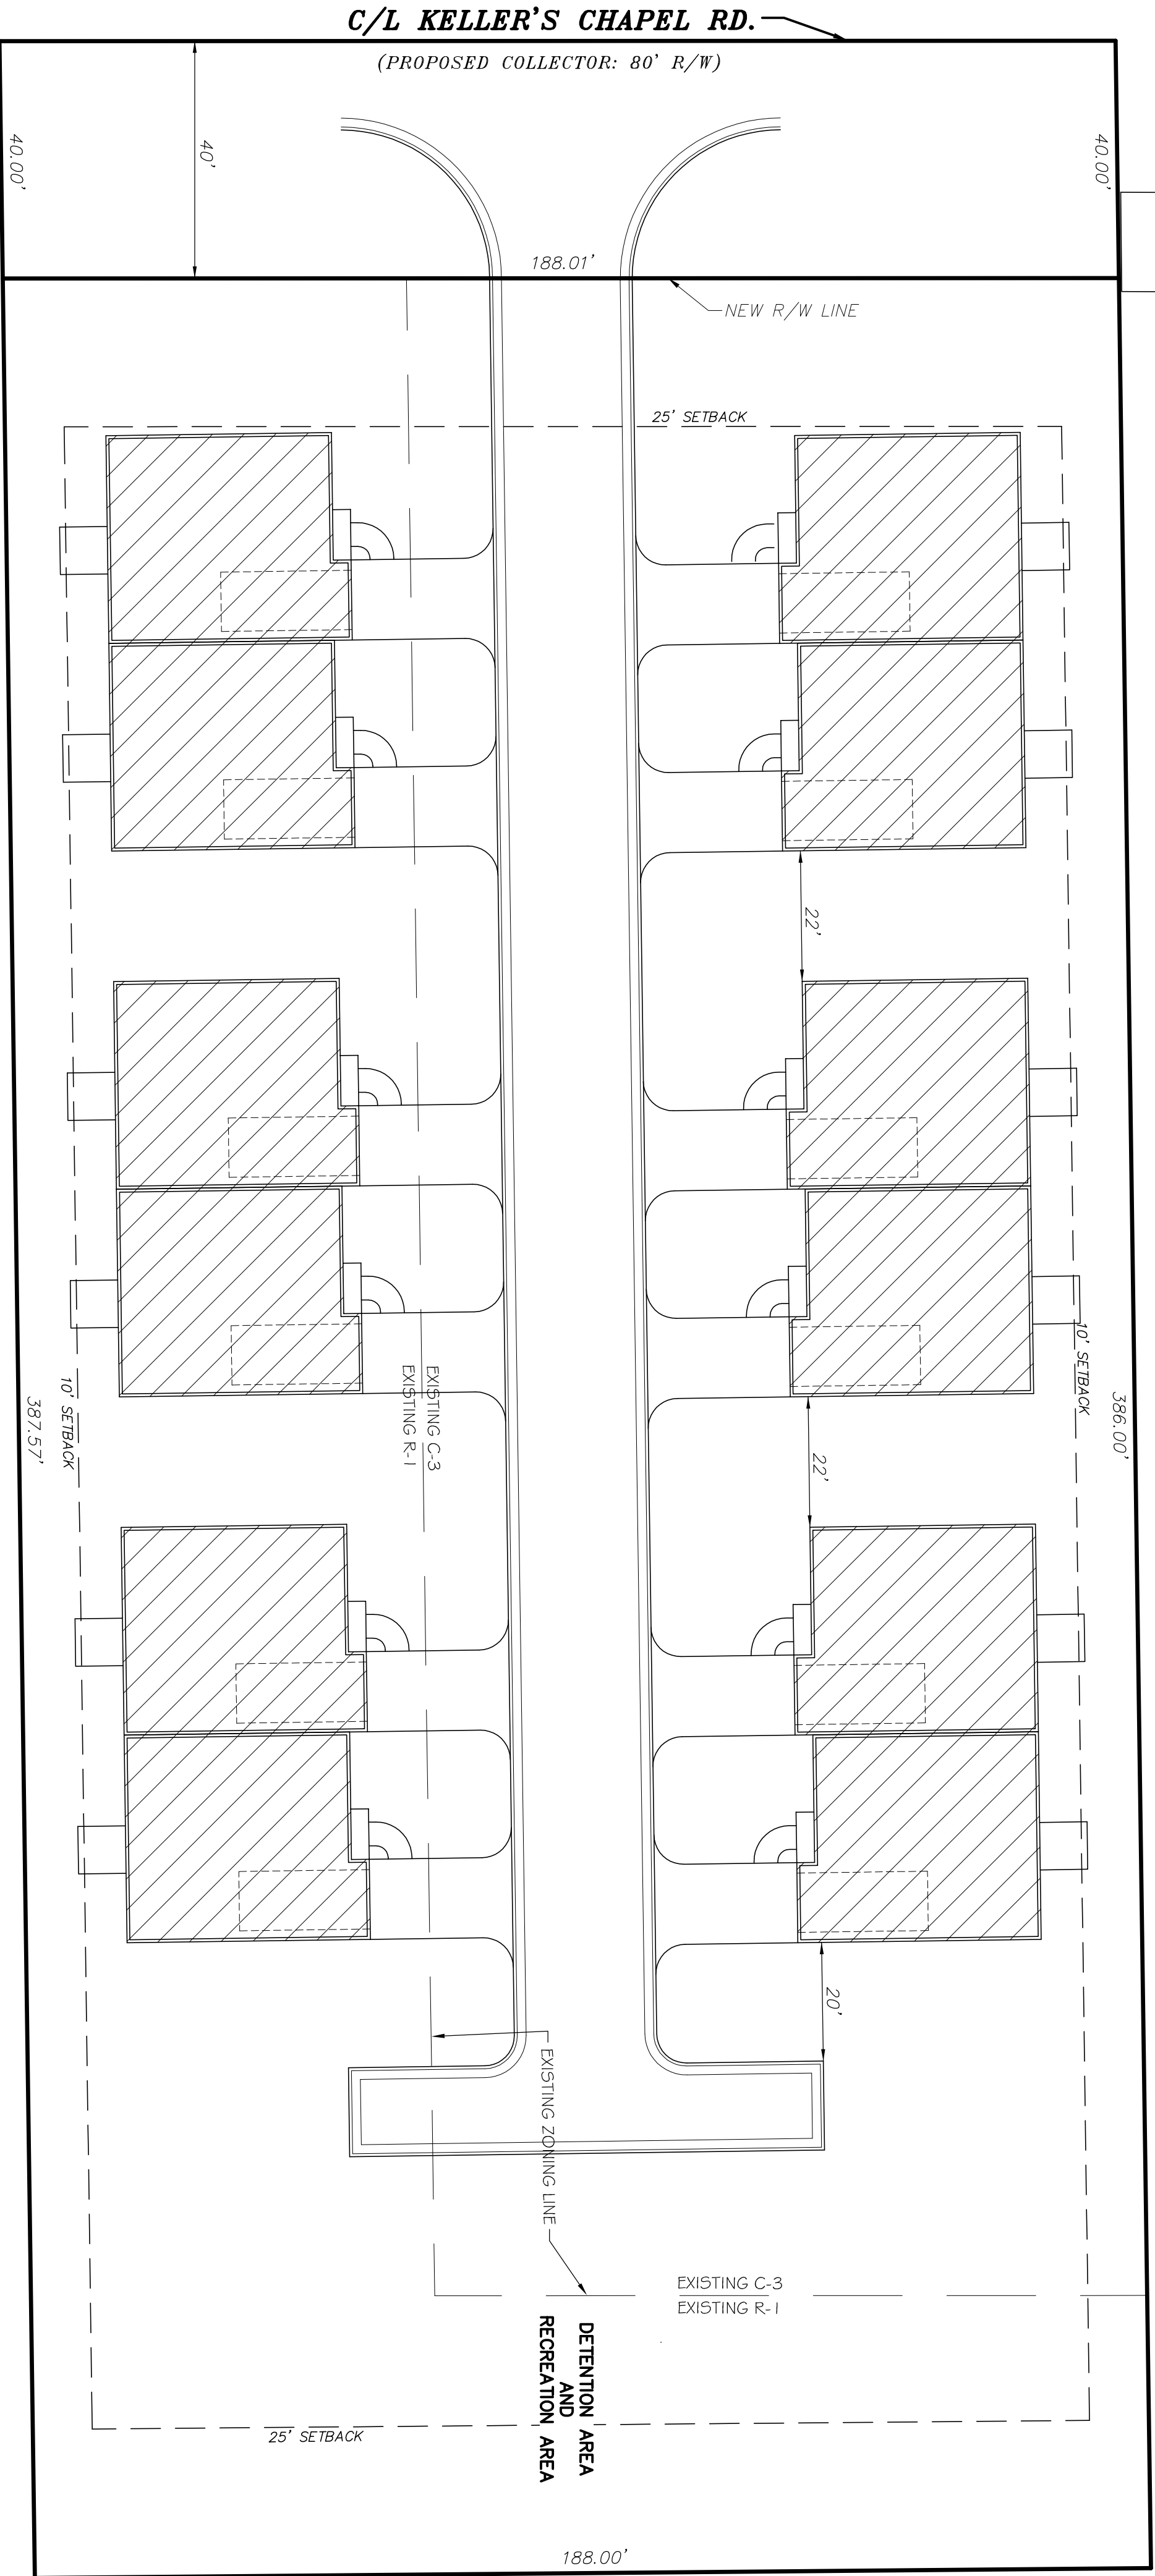


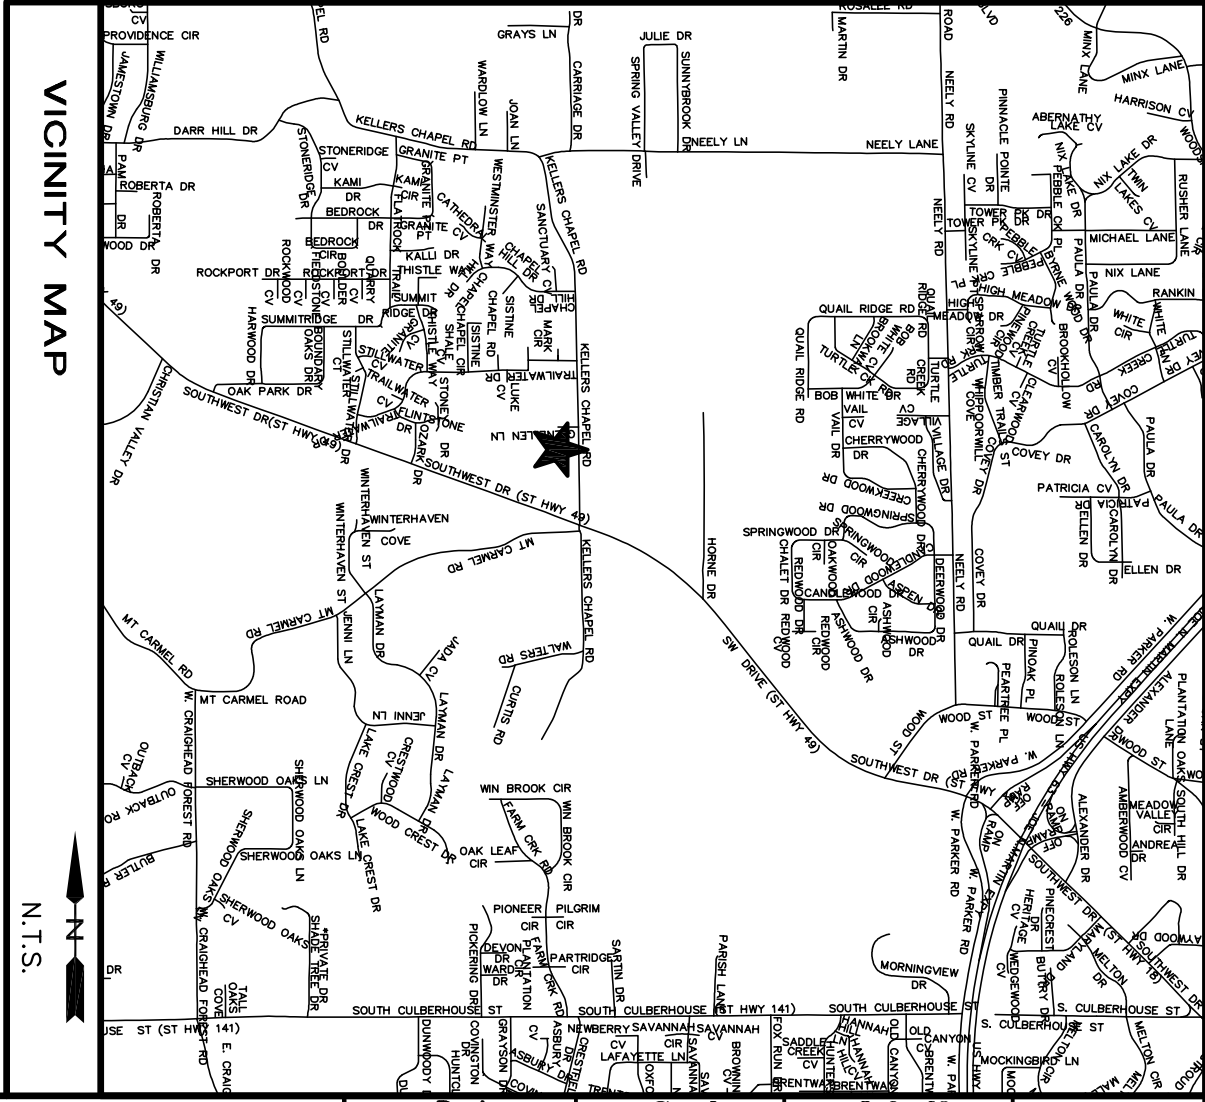

- 1) 1.67 ACRES NET
- 2) 12 UNITS MAXIMUM
- 3) DENSITY = 7.2 UNITS/ACRE

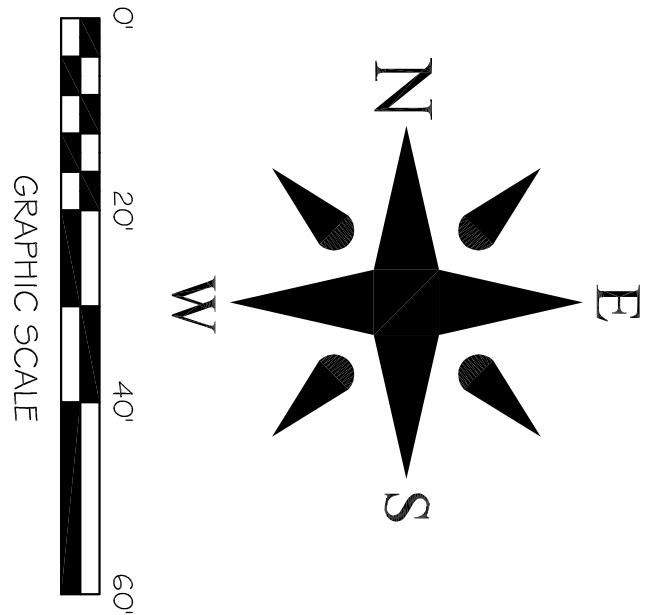

JOB NO.- 116148 SHEET NUMBER 1 of 1		PROPOSED PLANNED DEVELOPMENT JONESBORO, ARKANSAS FOR DEVON SCOTT			ENGINEERS		PLANNERS		SURVEYORS		Date 12-19-16	Scale 1"=20'	Job No. 116148	Sheet No.	
											Section 35	Township 14N	Range 03E	County CRAIGHEAD	1 of 1
											Drawn By: RE	Checked by: GH			
											ONLY COPIES WITH VIOLET COLORED SIGNATURES ARE ORIGINAL CIVILOGIC COPIES				
203 Southwest Dr.-Jonesboro, AR-(870)932-7880-www.civilogic.net															
© 2016, Civilogic															

203 Southwest Dr.-Jonesboro, AR-(870)932-7880-www.civilogic.net

© 2016, Civilogic