


CURVE	DELTA ANGLE	TANGENT	CHORD LENGTH	ARC LENGTH	RADIUS
C1	46°14'59"	324.39'	596.65'	613.16'	759.61'
C2	11°23'19"	82.05'	163.29'	163.56'	822.85'
C3	30°42'06"	312.80'	603.28'	610.56'	1139.43'
C4	42°45'48"	344.39'	641.37'	656.51'	879.61'

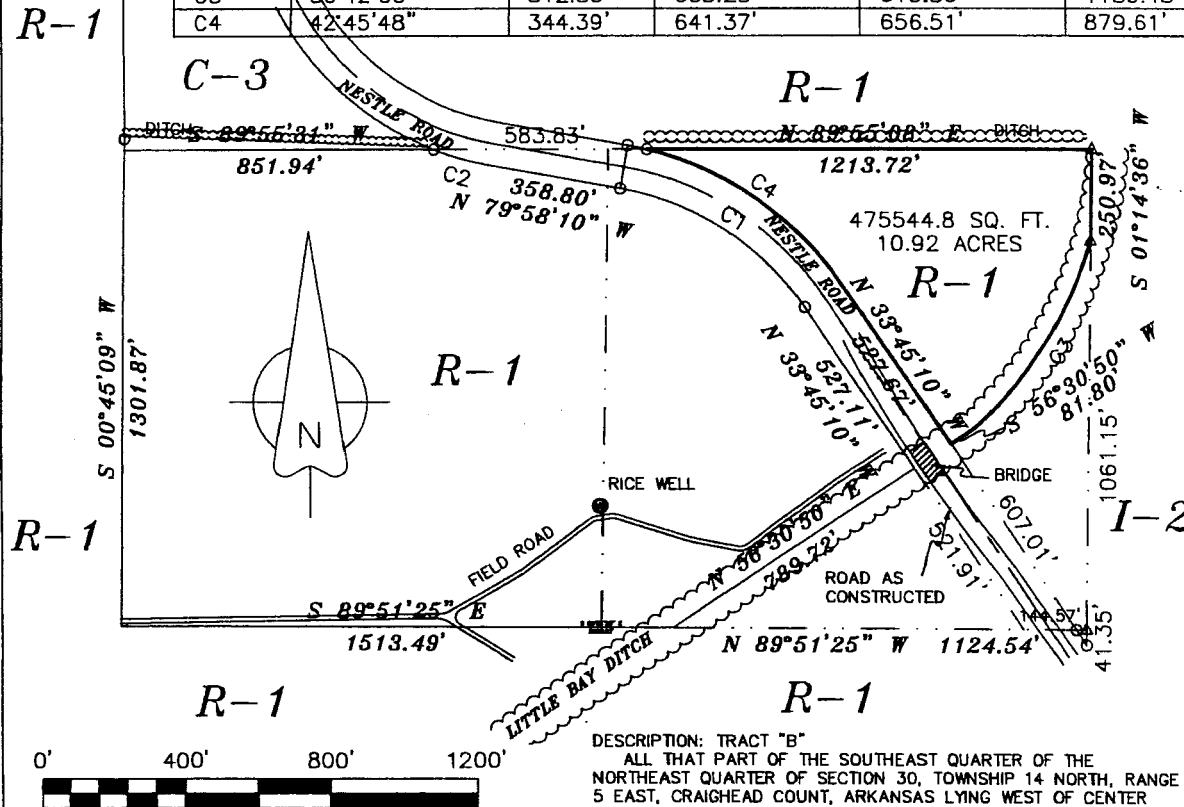

OWNER'S CERTIFICATION:

We hereby certify that we the owners of the property, shown and described herein and that we adopt the plan of subdivision and dedicated perpetual use of all streets and easements as noted and we further certify that we have read the actions lodge the following statement.


THE SUBDIVIDER OR DEVELOPER MUST, BEFORE THE SALE OF ANY LOT OR LOTS, EITHER COMPLETE THE IMPROVEMENTS DEFINED IN SECTION 14.1501 OF THE JONESBORO SUBDIVISION REGULATION AND AS SPECIFICALLY LISTED IN THE RECORD PLAT AND SUPPORT DOCUMENTATION OR FURNISH THE METROPOLITAN AREA PLANNING COMMISSION EVIDENCE THAT AN APPROPRIATELY PLANNED Easement AGREEMENT IN THE AMOUNT OF CONTRACT COST OF STREET IMPROVEMENTS REQUIRED BY SECTION 14.1501 THAT ARE NOT COMPLETED AT THE DATE OF SALE OF THE LOT OR LOTS FROM CLOSEST IMPROVED STREET TO AND INCLUDING ALL FRONT FEET OF SAID LOT OR LOTS.

SURVEYOR'S CERTIFICATION:

This is to certify that I have on this date Surveyed the above described property in accordance with monuments found and this plat conforms to that surveyed.

HIME LAND SURVEYING, INC.
 P.O. Box 283, 2704 S.O. CULBERHOUSE "L"
 JONESBORO, ARKANSAS

**REZONING PLAT
 REQUESTED R-6
 EXISTING R-1**

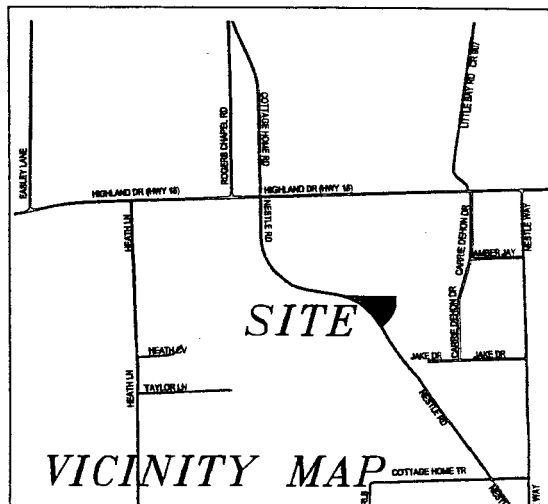

VICINITY MAP

HERBERT C. HIME



**H & S HIME PROFESSIONAL
 SURVEYING SERVICES**

P.O. Box 283
 2704 SOUTH CULBERHOUSE
 SUITE "L"
 JONESBORO, ARKANSAS 72401

PHONE: 870 972 1288
 FAX: 870
 E-MAIL: hchime@sbcglobal.net

REZONING PLAT

drawn:

HH

date:

9-11-06

scale:

1"=400'

A PART OF THE SOUTHEAST QUARTER OF THE NORTHEAST QUARTER OF SECTION 30, TOWNSHIP 14 NORTH, RANGE 5 EAST, CRAIGHEAD CO., AR

client:

JAY HARMON