

DEED RECORD 10 AT PAGE 390 OF THE RECORDS OF THE JONESBORO DISTRICT OF CRAIGHEAD COUNTY, ARKANSAS.

CERTIFICATE OF RECORD
CERTIFIED COPY


STATE OF ARKANSAS, }
County of Craighead. } ss.

I, Searcy Taylor

Circuit Court clerk and Ex-Officio Chancery Clerk and Recorder, within and for the State and County aforesaid, duly commissioned, qualified and acting do hereby certify that the foregoing instrument of writing is a true and correct and compared copy of the original instrument as the same appears of record in Deed Record Book, 10, at page 390

IN WITNESS WHEREOF I hereunto set my hand and affix the seal of the said court this 18th day of October, 1966

SEARCY TAYLOR, Clerk
Searcy Taylor, D. C.

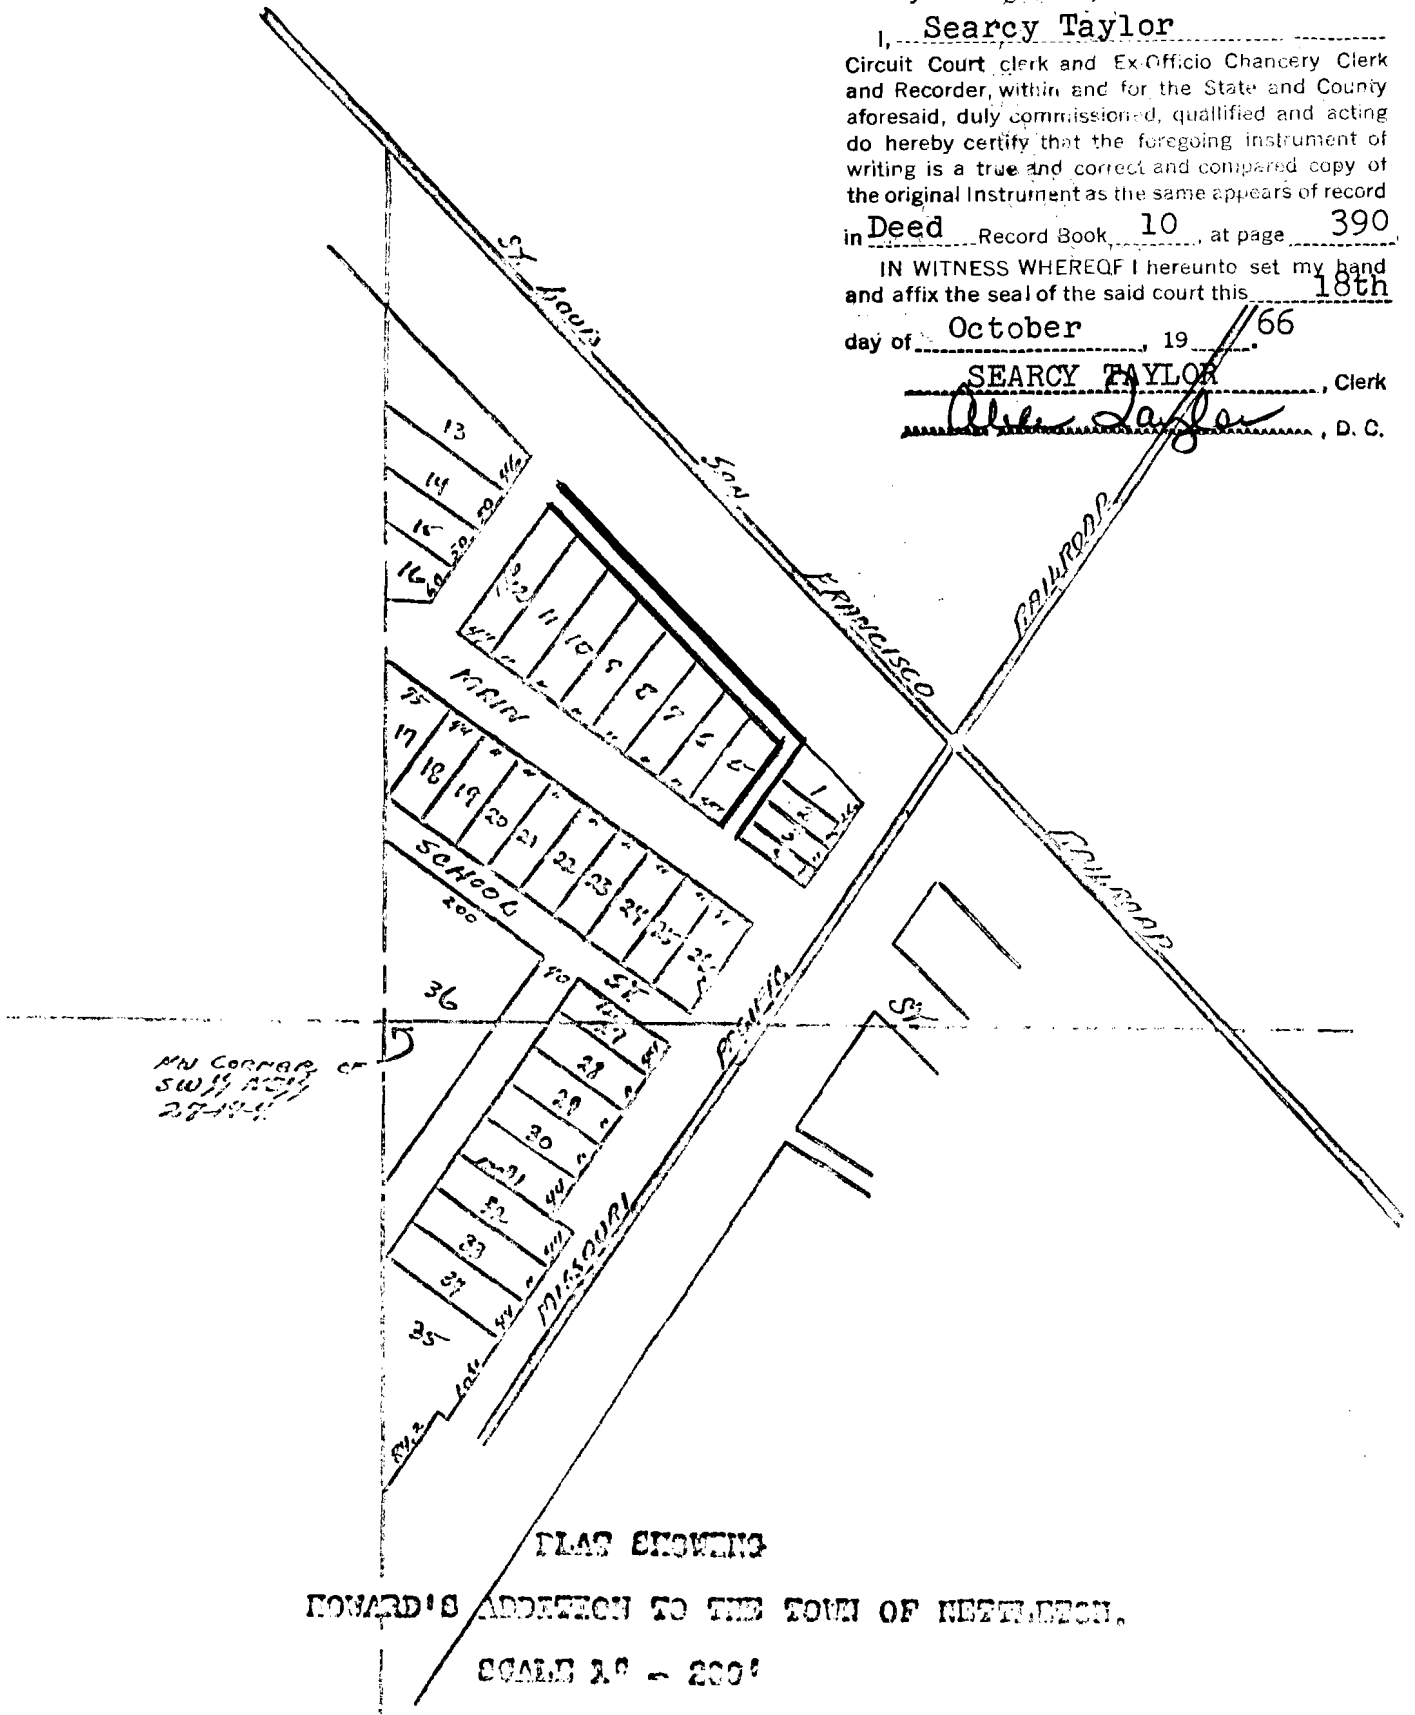

PLAT SHOWING
HOWARD'S ADDITION TO THE TOWN OF NEFTLETON.
SCALE 1" = 200'