


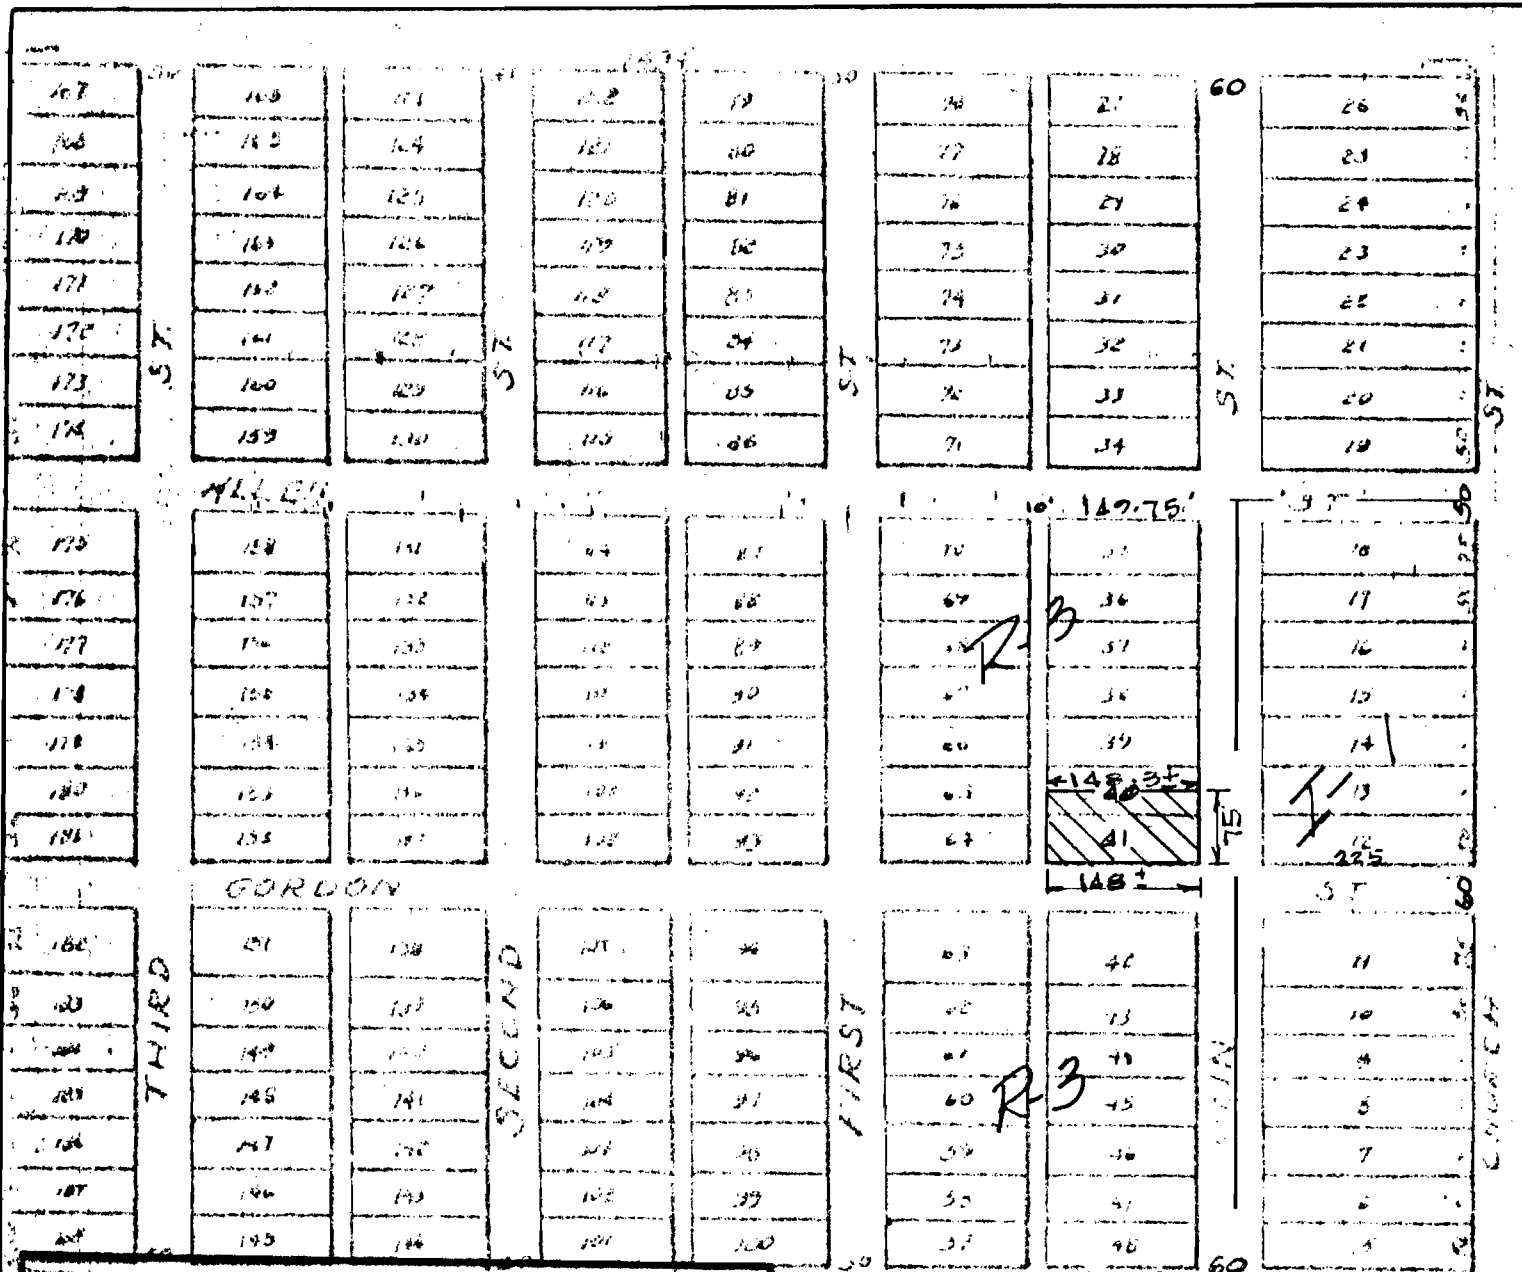

METROPOLITAN AREA PLANNING COMMISSION
 Jonesboro - Craighead County

☐ PRELIMINARY APPROVAL
☒ FINAL APPROVAL WESTERN ADD.
☐ AS NOTED R.20 P.350
☐ DISAPPROVED
☒ TABLED

 Chairman

 Secretary
 DEC 9 1982

 Date

I, Harold Simpson, Being the owner of Lot 41 And the South one-half of Lot 40 of Northwestern Addition to Jonesboro, Ark., Doe hereby request the re-zoning from Residential R-3 to Commercial C-3.....

By Harold Simpson
 Harold Simpson

By Joni Simpson
 Wife

HAYWOOD, KENWARD & ASSOCIATES, INC. CIVIL ENGINEERS - SURVEYORS 603 SOUTHWEST DRIVE JONESBORO, ARKANSAS 72401 By <u>Clayton Kenward</u>	REZONING APPLICATION R-3 TO C-3		
	DATE 11-2-82	SCALE 1"=200'	DRAWN BY ck
	APPROVED BY _____		
	DRAWING NUMBER 1-132		