
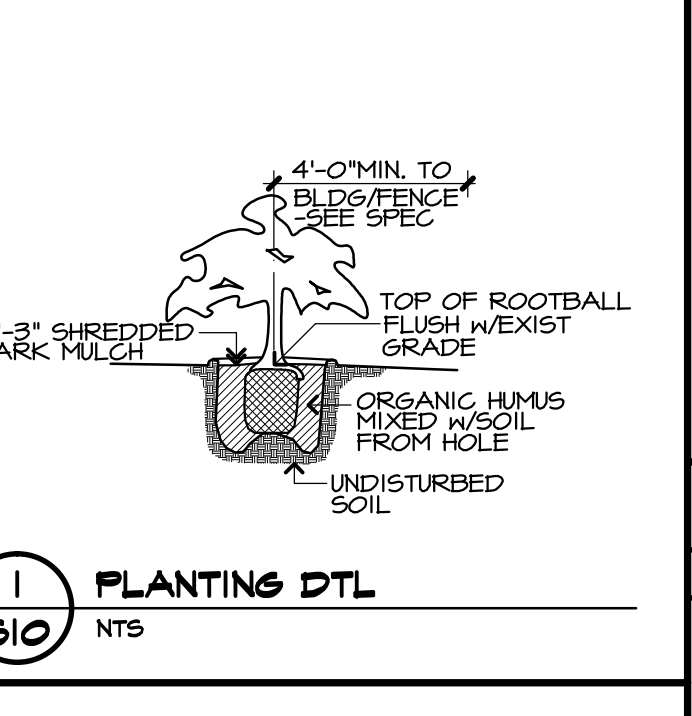


**SITE PLAN SYMBOL LEGEND**

EXIST GRADE	W — WATER	POWER POLE
FINISH GRADE	E — ELECTRICITY	SBI — SOIL BORING
EXIST ELEV.	G — GAS	— DRAINAGE
FINISH ELEV.	S — SEWER	T.M. — TOP OF WALL
PROPERTY LINE	T — TELEPHONE	F.F.E. — FINISH FLOOR ELEVATION

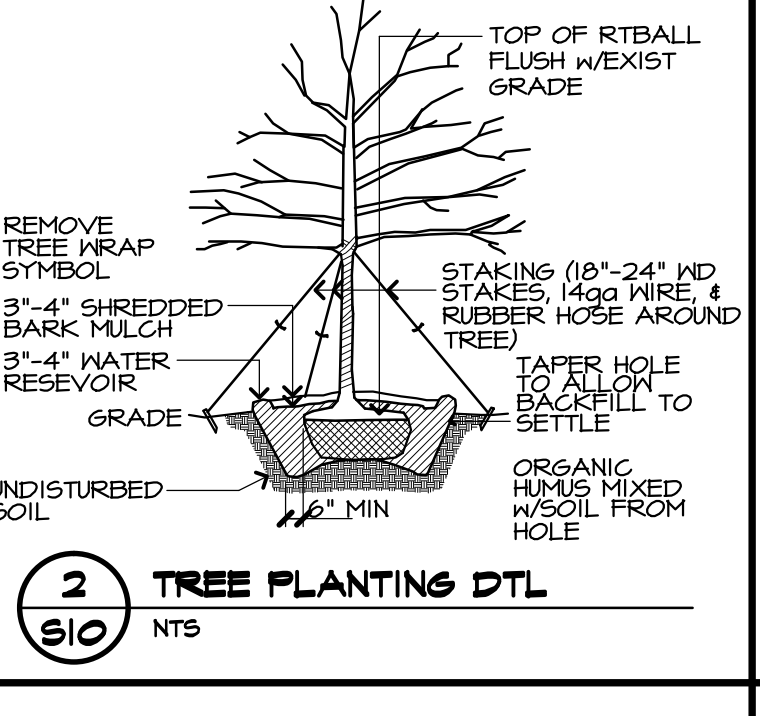

**PLANTING SYMBOL LEGEND**

SYMBOL	DESCRIPTION	BOTANICAL NAME	SIZE	QUANTITY	REMARKS
KC	KWANSON CHERRY	PRUNUS SERRULATA 'KWANSON'	1 1/2' GAL	20	SEE 2/SIO
1	DWARF NANDINA	N. DOMESTICA 'DWARF'	3 GAL	145	SEE 1/SIO
2	COMPACTA HOLLY	ILEX CRENATA 'COMPACTA'	3 GAL	64	SEE 1/SIO
SOD	BERMUDA SOD (SOD PROJECT AREA AS SHOWN INCL. TO EDGE OF PAVEMENT - SEE GRASS HATCHED AREAS ON PLAN)				ENTIRE SITE


**0 GENERAL NOTES SITE PLAN - LANDSCAPING**

MARK	DESCRIPTION
1	6H VINYL PRIVACY FENCE W/2'-0"W GATE - SEE DET 4/SIO
2	6H VINYL PRIVACY FENCE BETWEEN EA UNIT - SEE DET 4/SIO
3	6H DECORATIVE FRONT ENTRANCE FENCE - SEE DET 4/SIO
4	4H 2 RAIL VINYL FENCE LOCATION - SEE DET 3/SIO
5	INDIVIDUAL MAILBOX PER UNIT - USPS APPROVED - NUMBERED TO MATCH UNIT
6	HDGP RAMP LOCATION - SEE DET 6/SIO
7	9'-0"WX20'-0"D PARKING SPACE STRIPES (TYP) - SEE SPECIFICATIONS FOR THICKNESS
8	HDGP SYMBOL - SEE DET 8/SIO
9	TRAFFIC ARROW SYMBOL - SEE DET 7/SIO
10	HDGP PARKING SIGN LOCATION - SEE DETAIL 12/SIO
11	REFER TO GAZEBO DETAILS SHEET A50

NW CORNER  
S/E 1/4, S/E 1/4  
35-114N-R3E

N0°05'34"E 282.60'

SW CORNER  
S/E 1/4, S/E 1/4  
35-114N-R3E

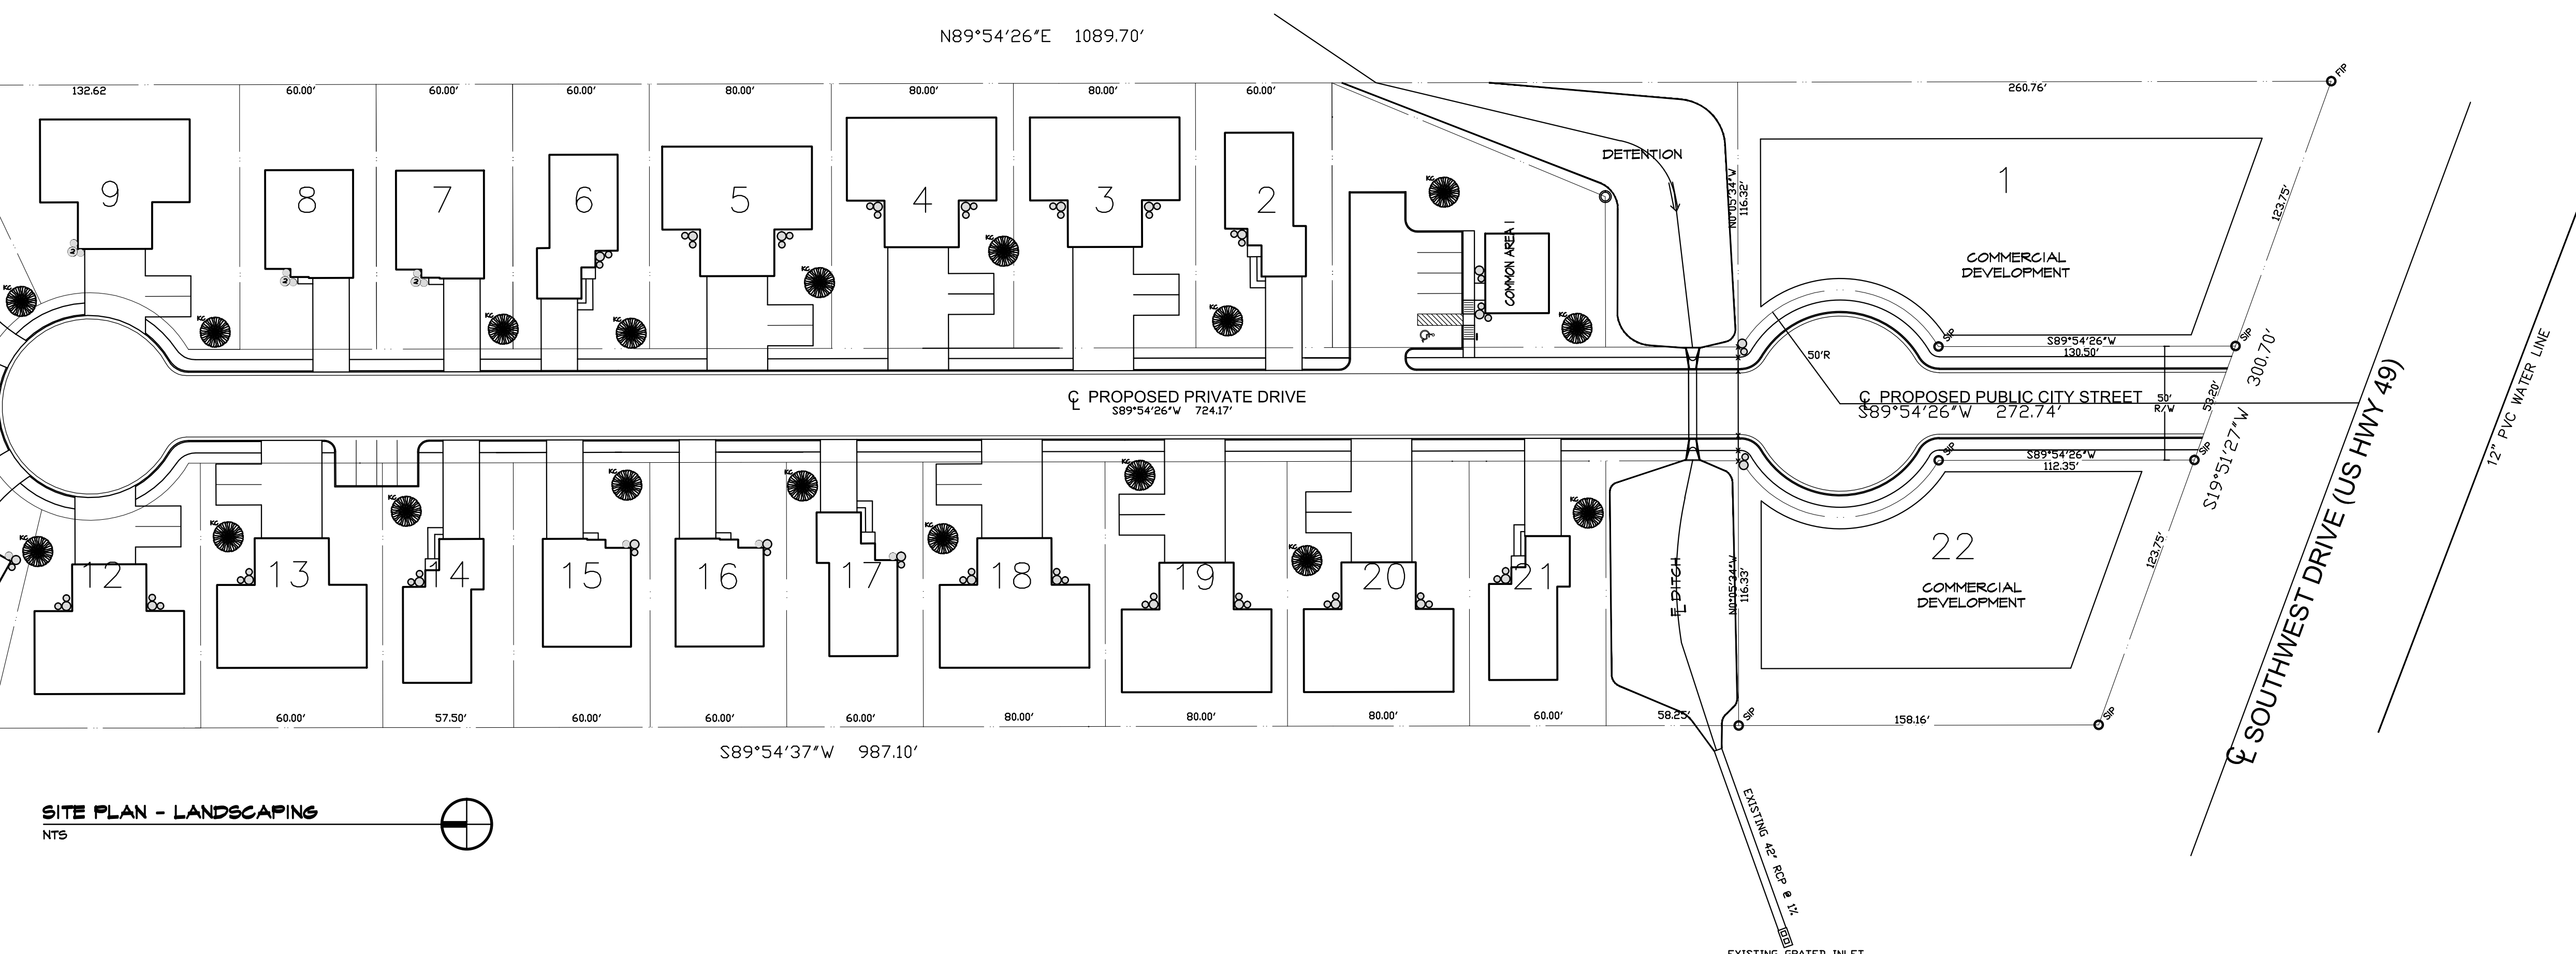

SITE PLAN - LANDSCAPING

NEW DEVELOPMENT FOR  
**HUFF Subdivision**  
SOUTHWEST DRIVE & HELLERS CHAPEL  
JONESBORO, AR 72404

COMM. NO. 54112  
DATE: 12/04/12  
FILE: 06-411052L.dwg

**LITTLE & ASSOCIATES**  
ARCHITECTS

501 UNION ST  
JONESBORO, AR  
(870) 430-8815 TEL  
(870) 430-8820 FAX  
littlearch@earthlink.net

**SIO**