








DESCRIPTION - FORD AVENUE

A PORTION OF THE SOUTH 15 FEET OF LOT 5 OF ROOK SUBDIVISION OF THE NORTHWEST QUARTER OF THE NORTHEAST QUARTER OF SECTION 33, TOWNSHIP 14 NORTH, RANGE 4 EAST, CRAIGHEAD COUNTY, ARKANSAS, BEING MORE PARTICULARLY DESCRIBED AS FOLLOWS:

BEGINNING AT THE SOUTHEAST CORNER OF LOT 5 OF ROOK SUBDIVISION OF THE NORTHWEST QUARTER OF THE NORTHEAST QUARTER OF SECTION 33, TOWNSHIP 14 NORTH, RANGE 4 EAST, CRAIGHEAD COUNTY, ARKANSAS, AS SHOWN BY PLAT RECORDED IN PLAT BOOK 123 PAGE 132 AT JONESBORO, AR: THENCE SOUTH 88°56'26" WEST, ALONG THE SOUTH LINE OF SAID LOT 5, A DISTANCE OF 836.92 FEET TO A POINT, SAID POINT LYING ON THE SOUTHERLY RIGHT-OF-WAY LINE OF HIGHWAY 63B EAST; THENCE NORTH 32°23'27" EAST, ALONG SAID SOUTHERLY RIGHT-OF-WAY LINE, A DISTANCE OF 17.98 FEET; THENCE NORTH 88°56'26" EAST, DEPARTING FROM SAID SOUTHERLY RIGHT-OF-WAY LINE, A DISTANCE OF 827.24 FEET TO A POINT, SAID POINT LYING ON THE EAST LINE OF LOT 5 OF ROOK SUBDIVISION; THENCE SOUTH 01°11'27" EAST, ALONG SAID EAST LINE, A DISTANCE OF 15.00 FEET TO THE POINT OF BEGINNING.


CONTAINING IN ALL 12,481 SQ. FT. OR 0.29 ACRES, MORE OR LESS.

LEGEND


-  = BOUNDARY LINE
-  = ADJACENT LOT LINE
-  = EASEMENT LINE
-  F.R.B. = FOUND REBAR
-  R.U.M. = FOUND RIGHT-OF-WAY MARKER
-  F.I.P. = FOUND IRON PIPE
-  S.M.N. = SET MAG NAIL



BEARING BASIS
(STATE PLANE COORDINATES - ARKANSAS NORTH ZONE)

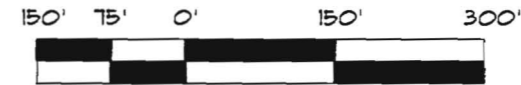

GRAPHIC SCALE
IN FEET

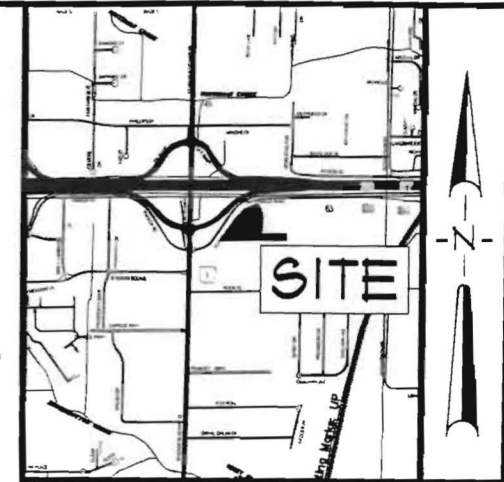


VICINITY SKETCH
NOT TO SCALE

SURVEYOR'S CERTIFICATION

I HEREBY CERTIFY THAT ASSOCIATED ENGINEERING AND TESTING, LLC HAS THIS DATE MADE A BOUNDARY SURVEY OF THE ABOVE DESCRIBED PROPERTY AS SHOWN HEREON AND THAT SAID SURVEY IS ACCURATE AND CORRECT TO THE BEST OF MY KNOWLEDGE AND BELIEF. THERE ARE NO APPARENT ABOVE GROUND ENCROACHMENTS OTHER THAN AS SHOWN OR STATED HEREON AND THAT THIS SURVEY WAS MADE IN ACCORDANCE WITH THE "ARKANSAS MINIMUM STANDARDS FOR PROPERTY SURVEYS AND PLATS" IN EFFECT ON THIS DATE.

DATE OF BOUNDARY SURVEY: 10/20/2011

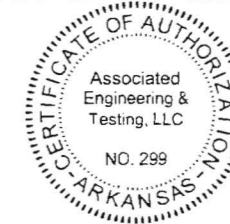


REGISTERED
STATE OF ARKANSAS
KENNETH W. SCRAPE
PROFESSIONAL SURVEYOR
ARKANSAS CERTIFICATE NO. 766

NOTE: TO BE VALID, COPIES MUST HAVE ORIGINAL SURVEYOR'S SIGNATURE AND SURVEYOR'S SEAL.

ASSOCIATED ENGINEERING AND TESTING, LLC
CIVIL ENGINEERING, LAND SURVEYING AND MATERIALS TESTING
103 SOUTH CHURCH STREET - P.O. BOX 1462 - JONESBORO, AR 72403
PH: 870-932-3594 FAX: 870-935-1263

**STREET ABANDONMENT PLAT
OF FORD AVENUE
FOR RIVERSIDE HONDA, LLC
JONESBORO, ARKANSAS**

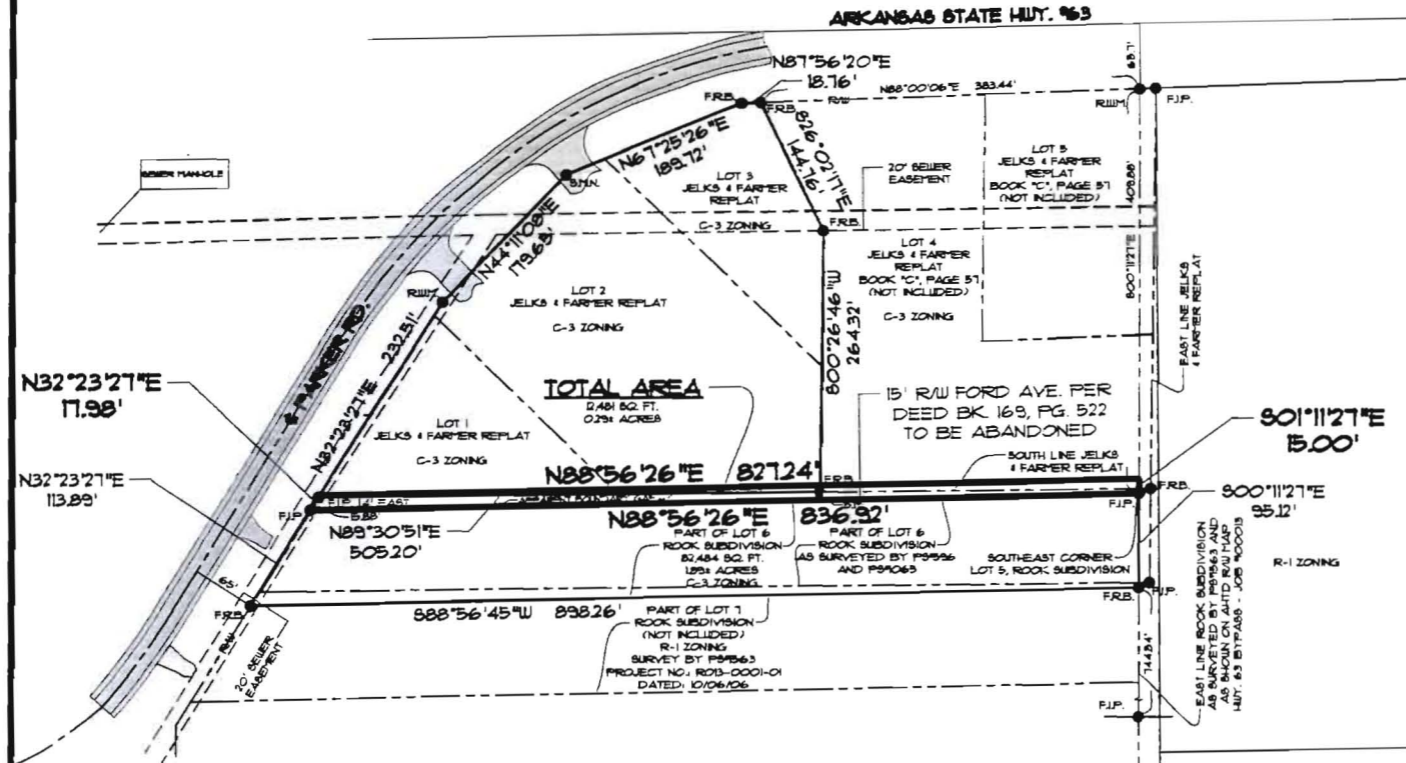

© Copyright 2013 AETLLC

REV	DATE	REVISIONS

DRAWN: KLS/CCH	CHECKED: KLS	DATE: 01/11/13	SHEET
SCALE: 1" = 150'	CADD FILE: 1170-003	DLWG#: 0414331.0047	1 OF 1