

CHARLES G. THARP, P.E.

2733 E. Battlefield, #336
SPRINGFIELD, MISSOURI 65804
PH: 417.830.4042
EMAIL: charp.tharp@gmail.com

THIS SHEET IS PART OF THE CONSTRUCTION DOCUMENTS, OTHER SHEETS INCLUDING THE SPECIFICATIONS SHALL ALSO BE INCORPORATED. THIS DRAWING IS SCHEMATIC IN NATURE AND SHALL NOT TO BE USED AS A SHOP DRAWING. THEREFORE, ALL MODIFICATIONS REQUIRED TO CONFORM TO THE SITE CONDITIONS AND THE EQUIPMENT AND MATERIALS USED SHALL BE INCLUDED. VERIFY LOCATIONS AND DIMENSIONS OF ALL ARCHITECTURAL, CIVIL AND STRUCTURAL ELEMENTS AS SHOWN ON THEIR RESPECTIVE DOCUMENTS, THESE ELEMENTS ARE SHOWN FOR REFERENCE AND SHALL BE VERIFIED PRIOR TO CONSTRUCTION AND THE ENGINEER ASSUMES NO LIABILITY FOR THE ACCURACY OF THESE ELEMENTS. NO DESIGN RESPONSIBILITY IS ASSUMED FOR ANY PORTION OF THE WORK THAT THIS PROFESSIONAL ENGINEER HAS NOT SIGNED AND SEALED PER STATE REQUIREMENTS.

THIS DRAWING HAS BEEN PREPARED BY CHARLES G. THARP, P.E. AND IS AN INSTRUMENT OF SERVICE SPECIFIC TO THIS PROJECT. CHARLES G. THARP, P.E., RETAINS OWNERSHIP AND ALL COMMON LAW, STATUTORY LAW AND OTHER RESERVED RIGHTS INCLUDING COPYRIGHTS. THE DESIGN INDICATED SHALL NOT BE MODIFIED WITHOUT WRITTEN CONSENT OF CHARLES G. THARP, P.E. IF ANY MODIFICATIONS TO THIS DESIGN IS MADE, CHARLES G. THARP, P.E. SHALL BE HELD HARMLESS FOR ANY DAMAGES, LIABILITIES OR COSTS RESULTING DIRECTLY OR INDIRECTLY FROM SUCH MODIFICATIONS TO THE FULLEST EXTENT OF THE LAW.


PROJECT NO. 150711
DATE: 08-31-15
DRAWN BY: CHARLES THARP

REVISION:
DATE:

NOTE:
THIS DRAWING IS AN INSTRUMENT OF SERVICE AND THE PROPERTY OF MATT SILAS ARCHITECT. IT IS TO BE USED ONLY FOR THE PROJECT.
COPYRIGHT © 2015

MSA
MATT SILAS ARCHITECT
Jonesboro, Arkansas 72401
202 West Washington Ave.
Tel: (870) 268-0500 Fax: (870) 268-0501
Website: mattsilasarchitect.com Email: mattsilas@sboglobal.net



NEW BUILDING FOR
RHYNO ENTERPRISES, LLC
EAST HIGHLAND - JONESBORO, ARKANSAS 72401

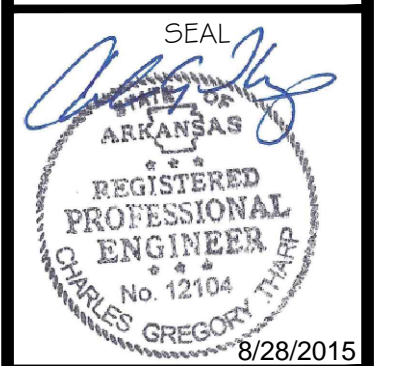

SITE LIGHTING
PHOTOMETRIC ANALYSIS

SU-3.0

SHEET NO.

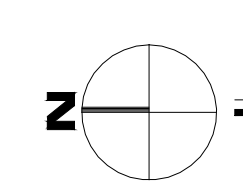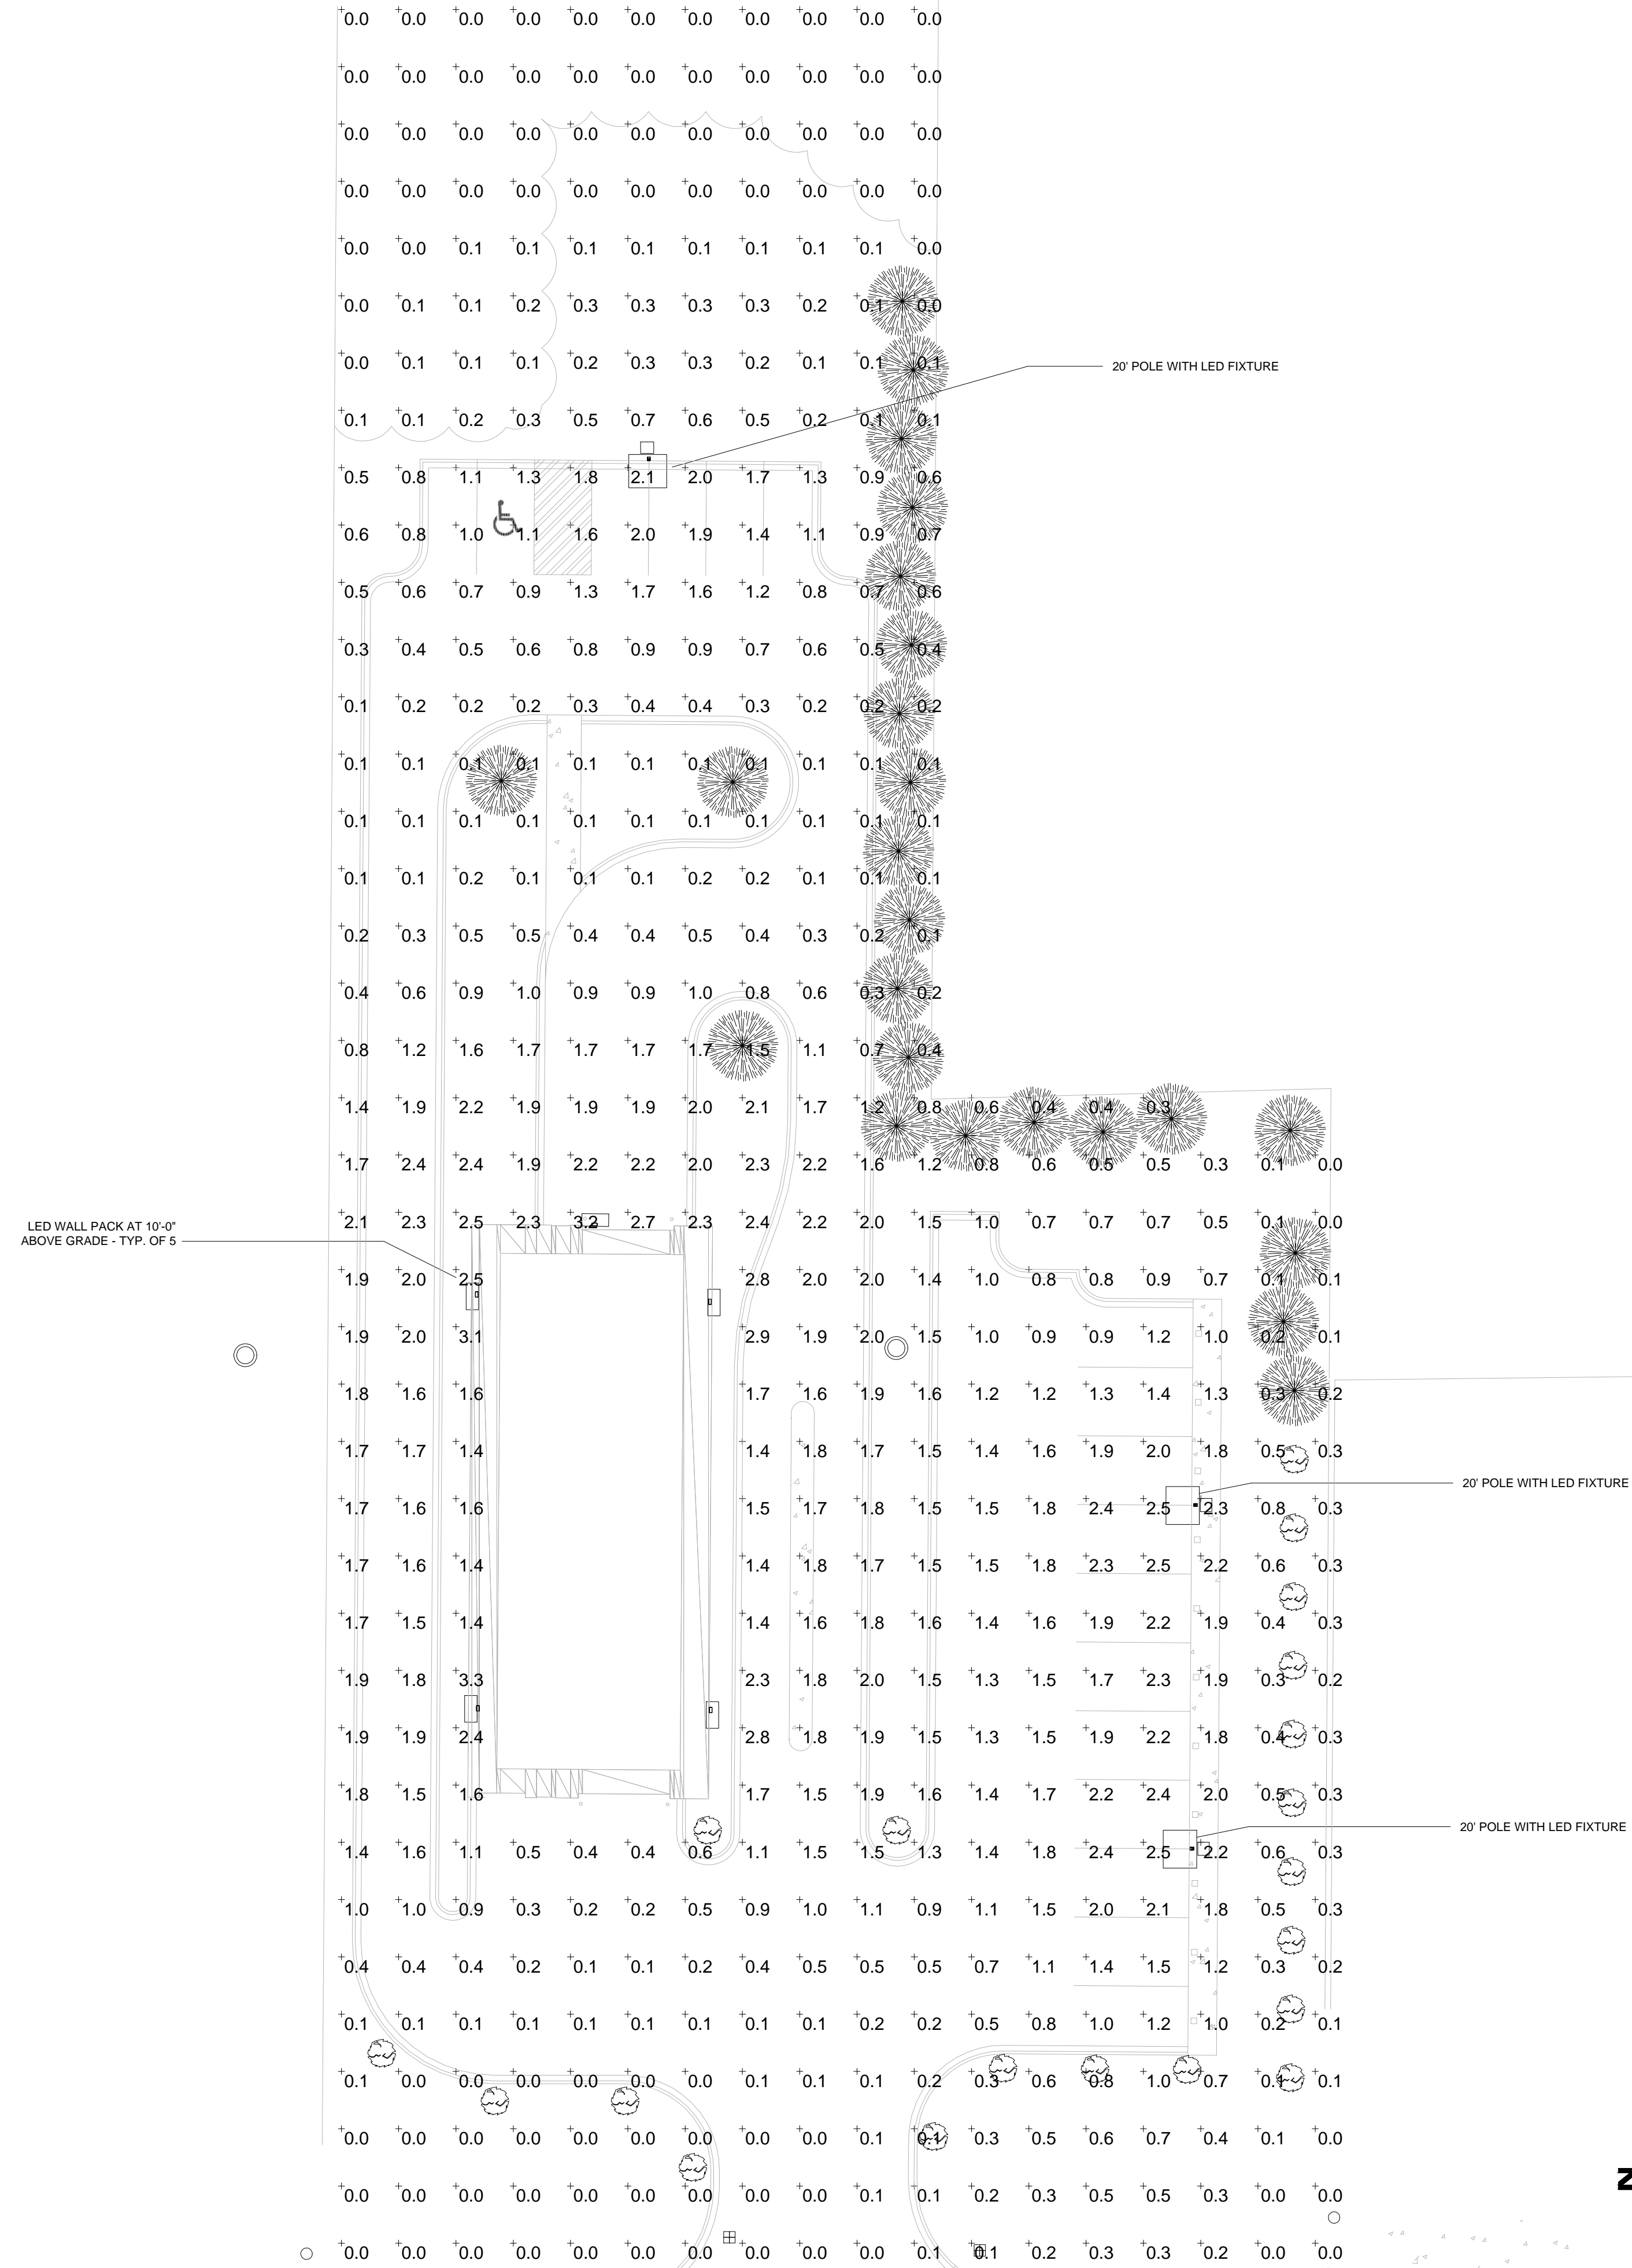

SITE LIGHTING PHOTOMETRIC ANALYSIS

SCALE: N.T.S.